


Existing NW Elevation
1 : 50

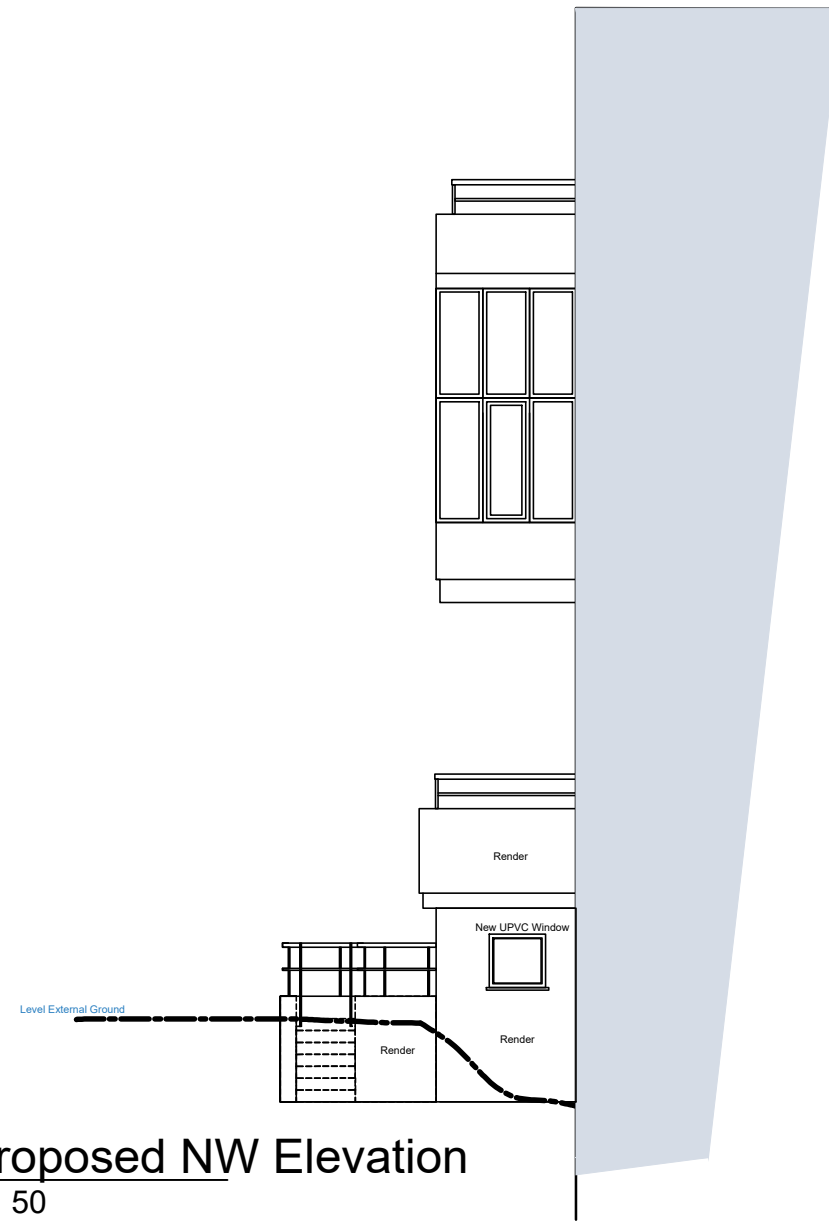

Proposed NW Elevation
1 : 50

DO NOT SCALE
ALL DIMENSIONS AND LEVELS SHOULD BE VERIFIED ON SITE.
ERRORS AND/OR OMISSIONS TO BE REPORTED TO DRAWING OWNER.

FACILITATE SPACES

T. 020 3833 2210
E. drawings@fspaces.co.uk

CLIENT NAME:
St. John's Hospice

PROJECT TITLE:
Ramp Demo _ Planning

PROJECT ADDRESS:
St. John's Hospice
60 Grove End Road
NW8 9NH

DRAWING TITLE:
Existing and Proposed NW Elevation

SCALE: 1:100@A3	BY: LA	CHECK: -	REV: 00
--------------------	-----------	-------------	------------

PROJECT NUMBER: Q03473	DRAWING NUMBER: 120
---------------------------	------------------------

REV	DATE	DESCRIPTION
00		