


Do not scale from this drawing.
 This drawing may not be based on an accurate survey.
 DMR do not accept responsibility for dimensions taken from this drawing.

The Contractor is to check all building and site dimensions prior to construction or production. All discrepancies and omissions on site must be reported to DMR for comment or approval prior to commencing works.

This drawing is to be read and checked in conjunction with engineer's and other specialist drawings & specifications.


The drawing and the works depicted are the copyright of this practice and may not be reproduced except by written permission.

REV	DATE	DESCRIPTION	BY	CHKD
-----	------	-------------	----	------

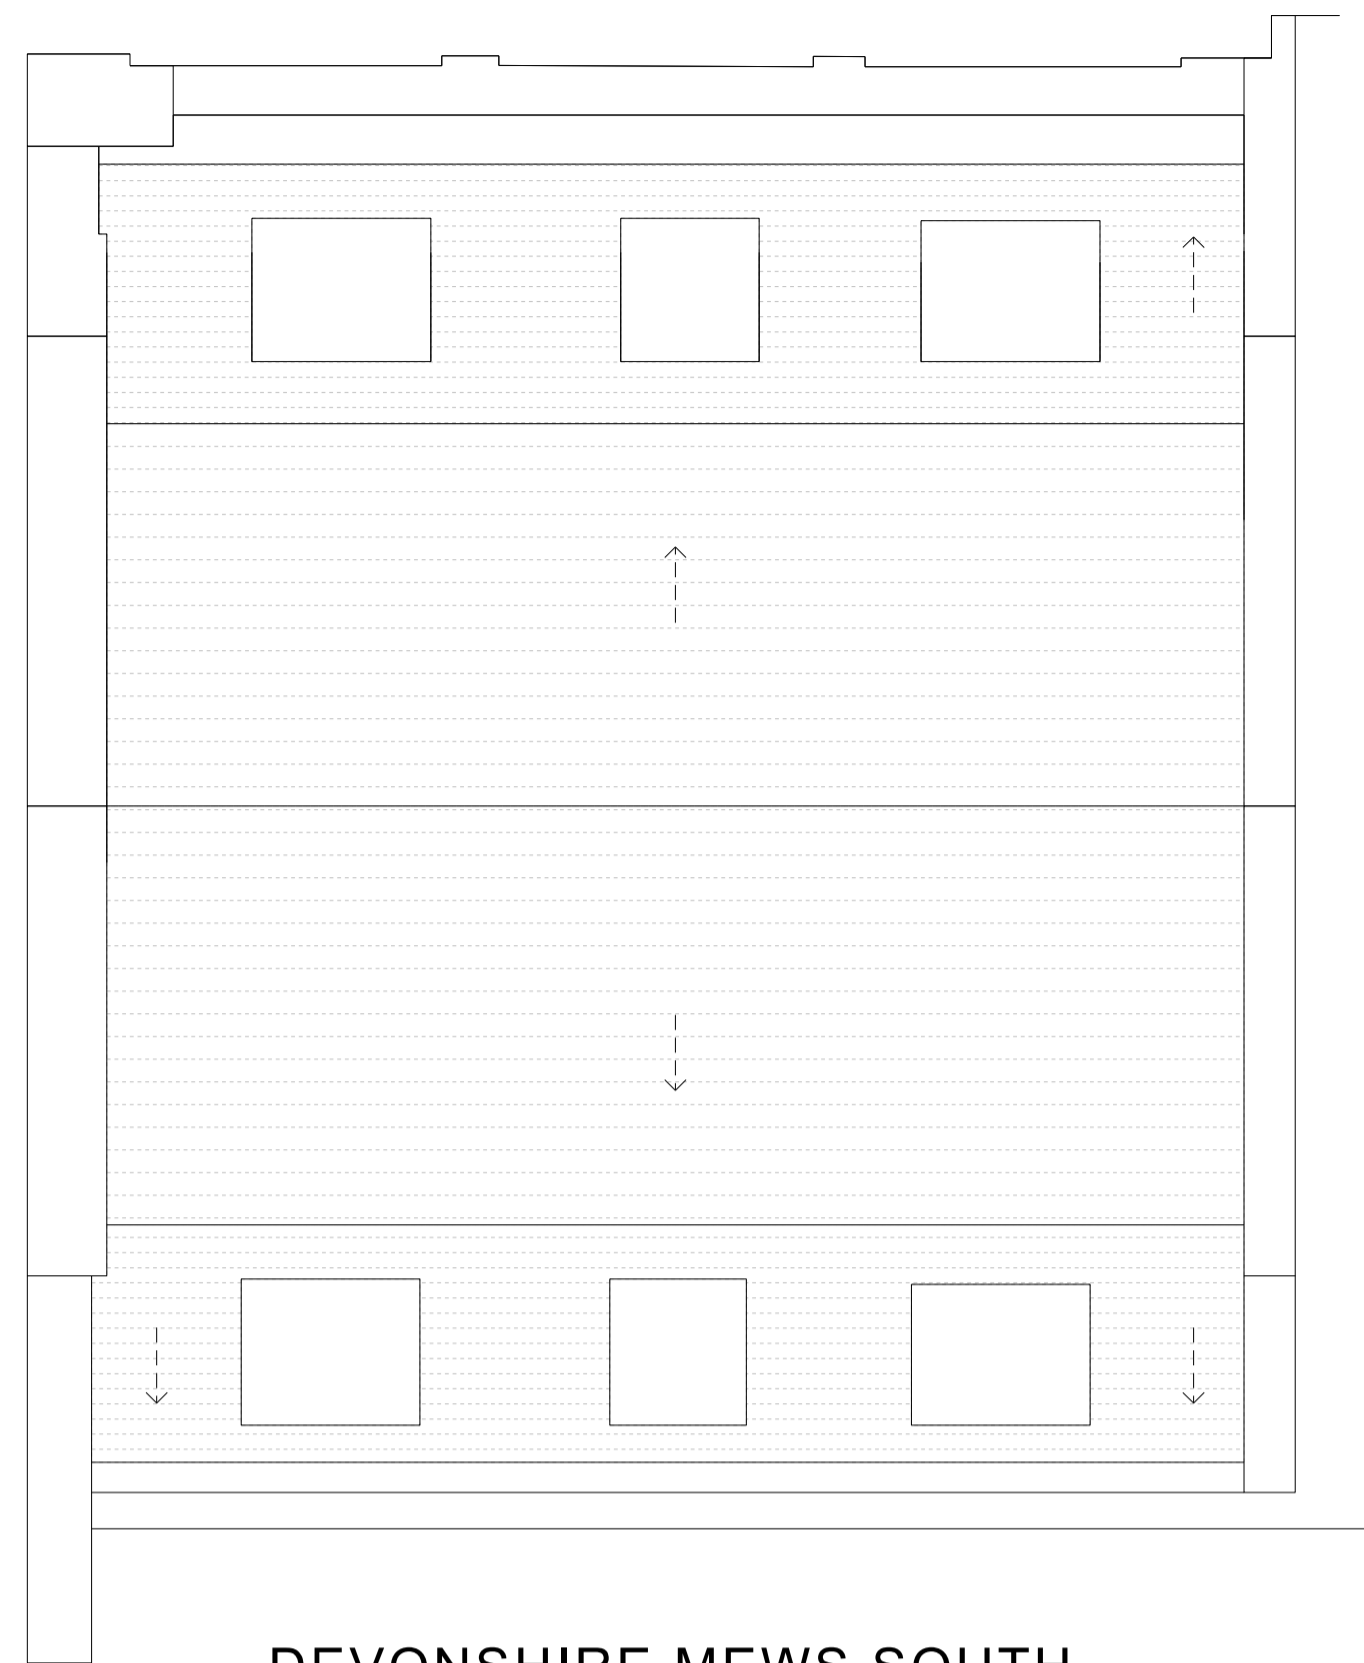


DEVONSHIRE MEWS SOUTH

EXISTING FRONT - SOUTH ELEVATION
 1:50 @ A1

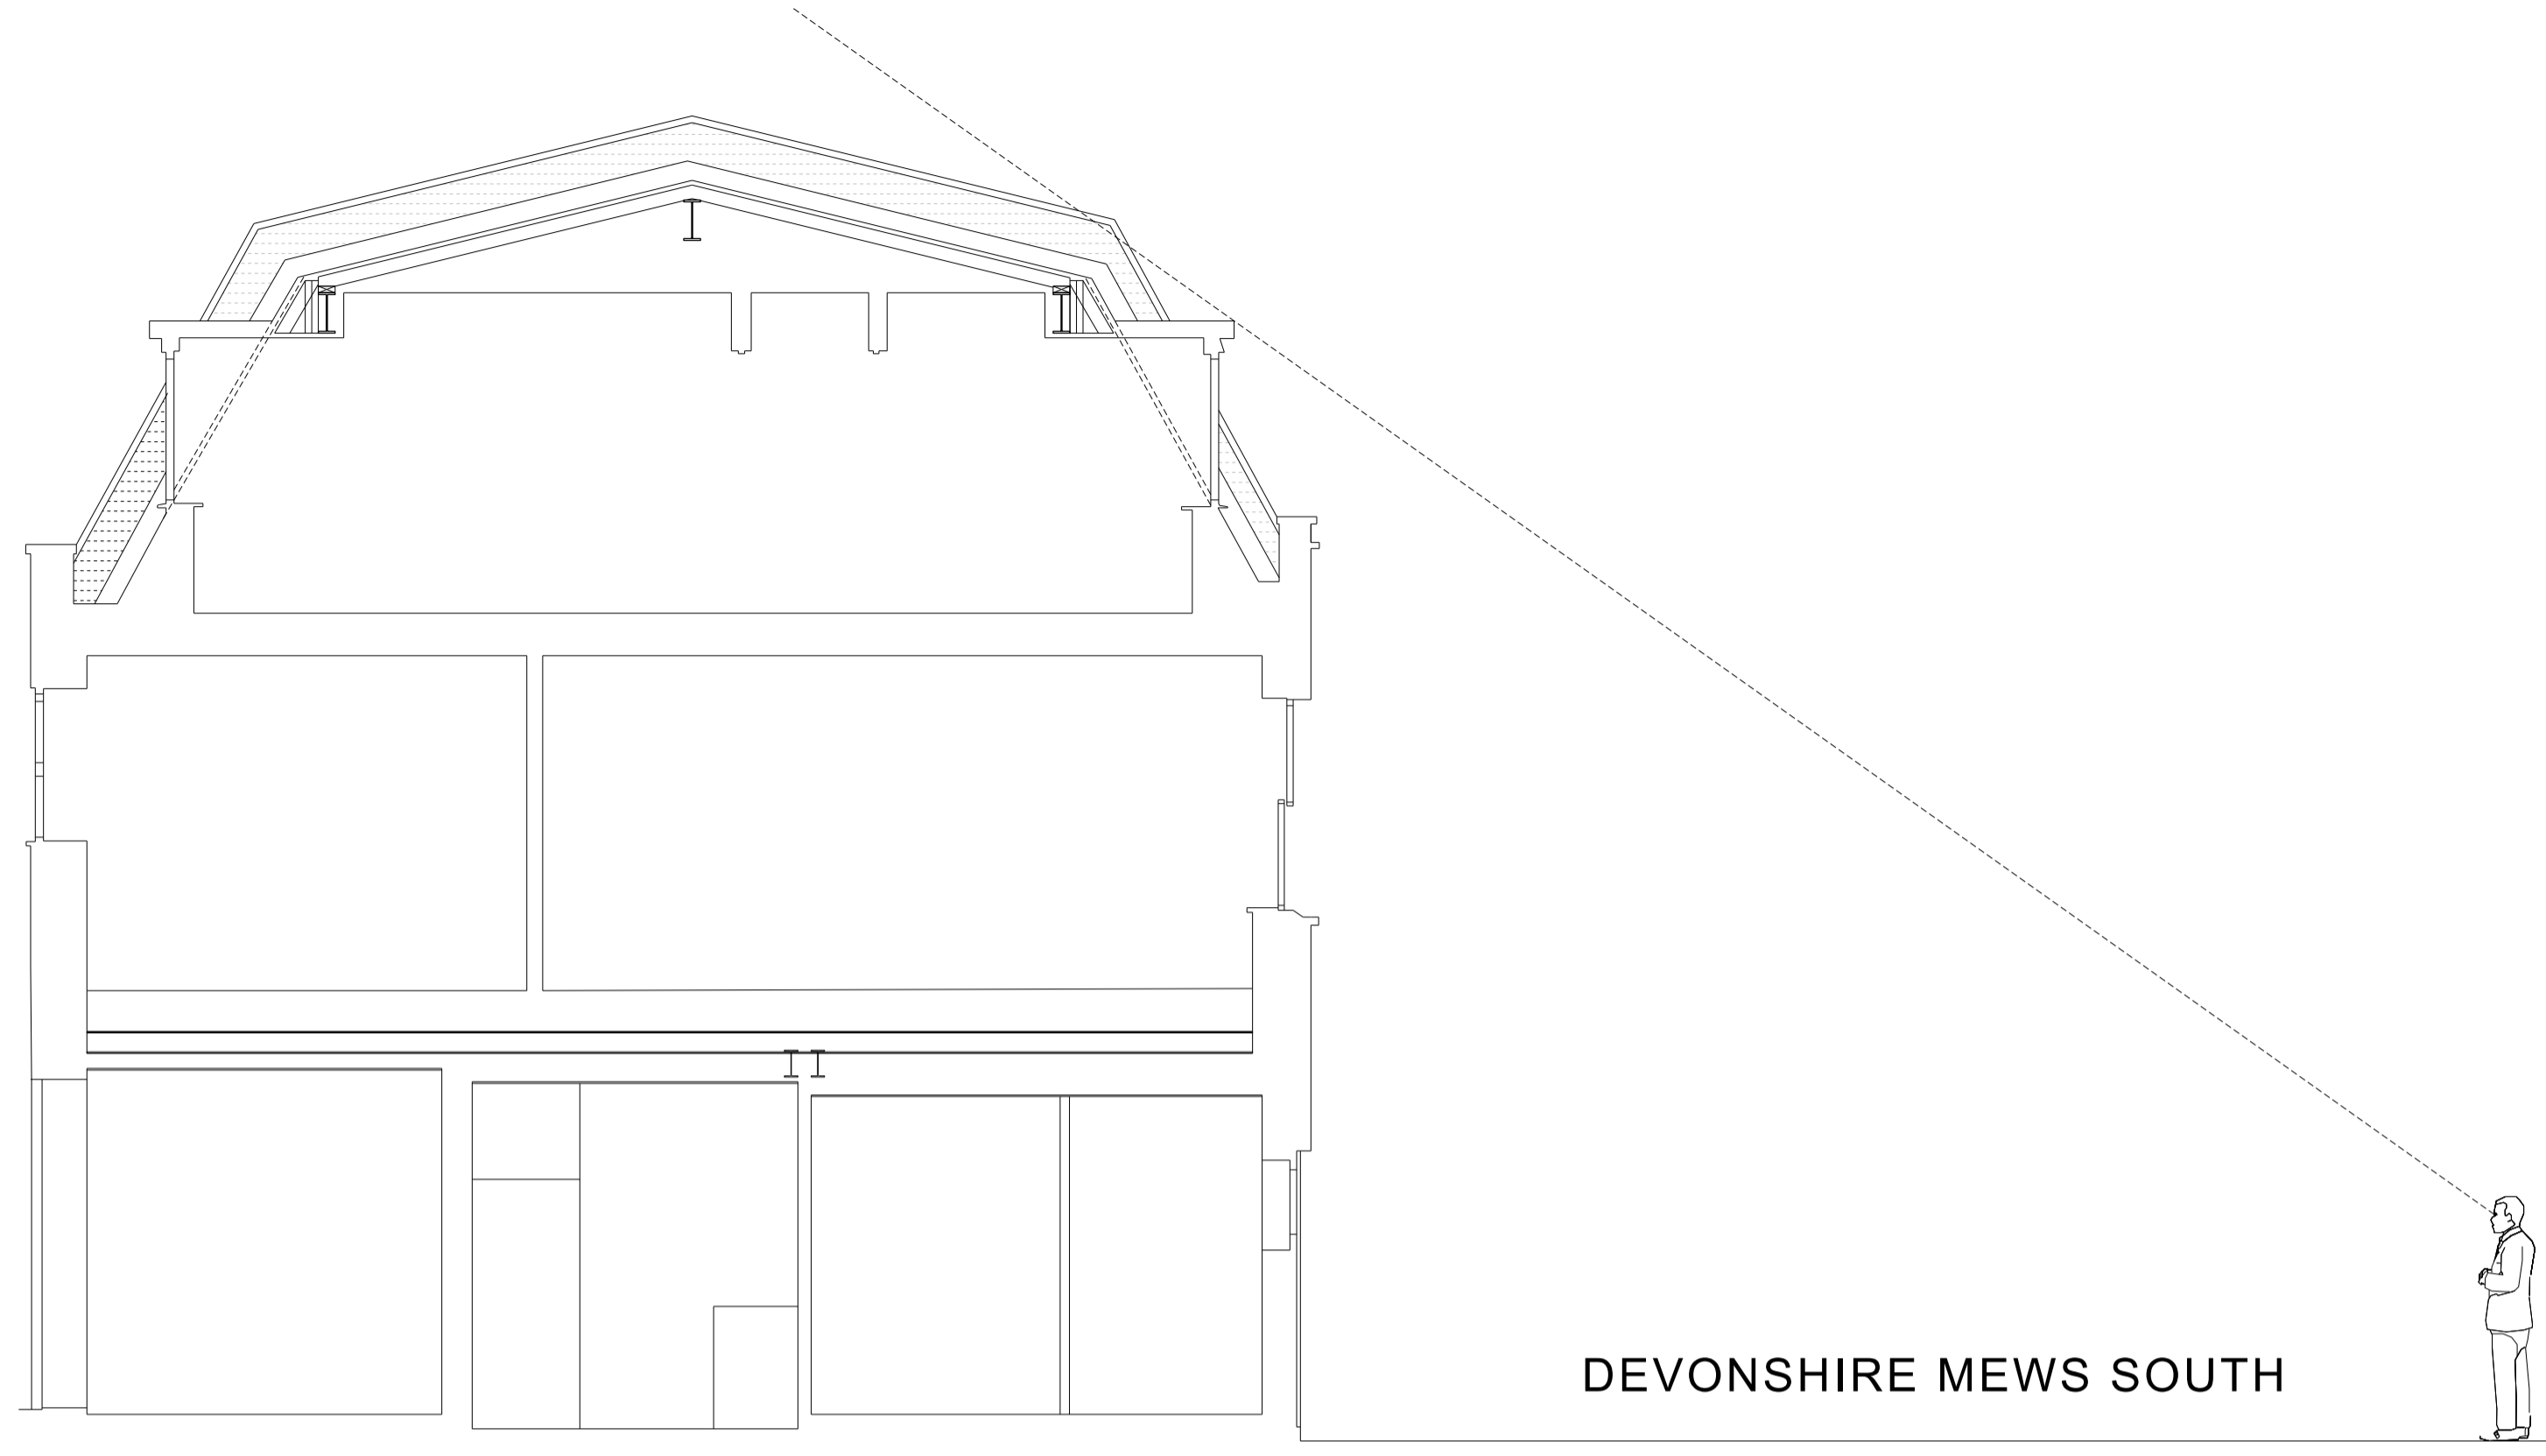


DEVONSHIRE MEWS SOUTH

EXISTING FRONT - SECTION DD
 1:50 @ A1

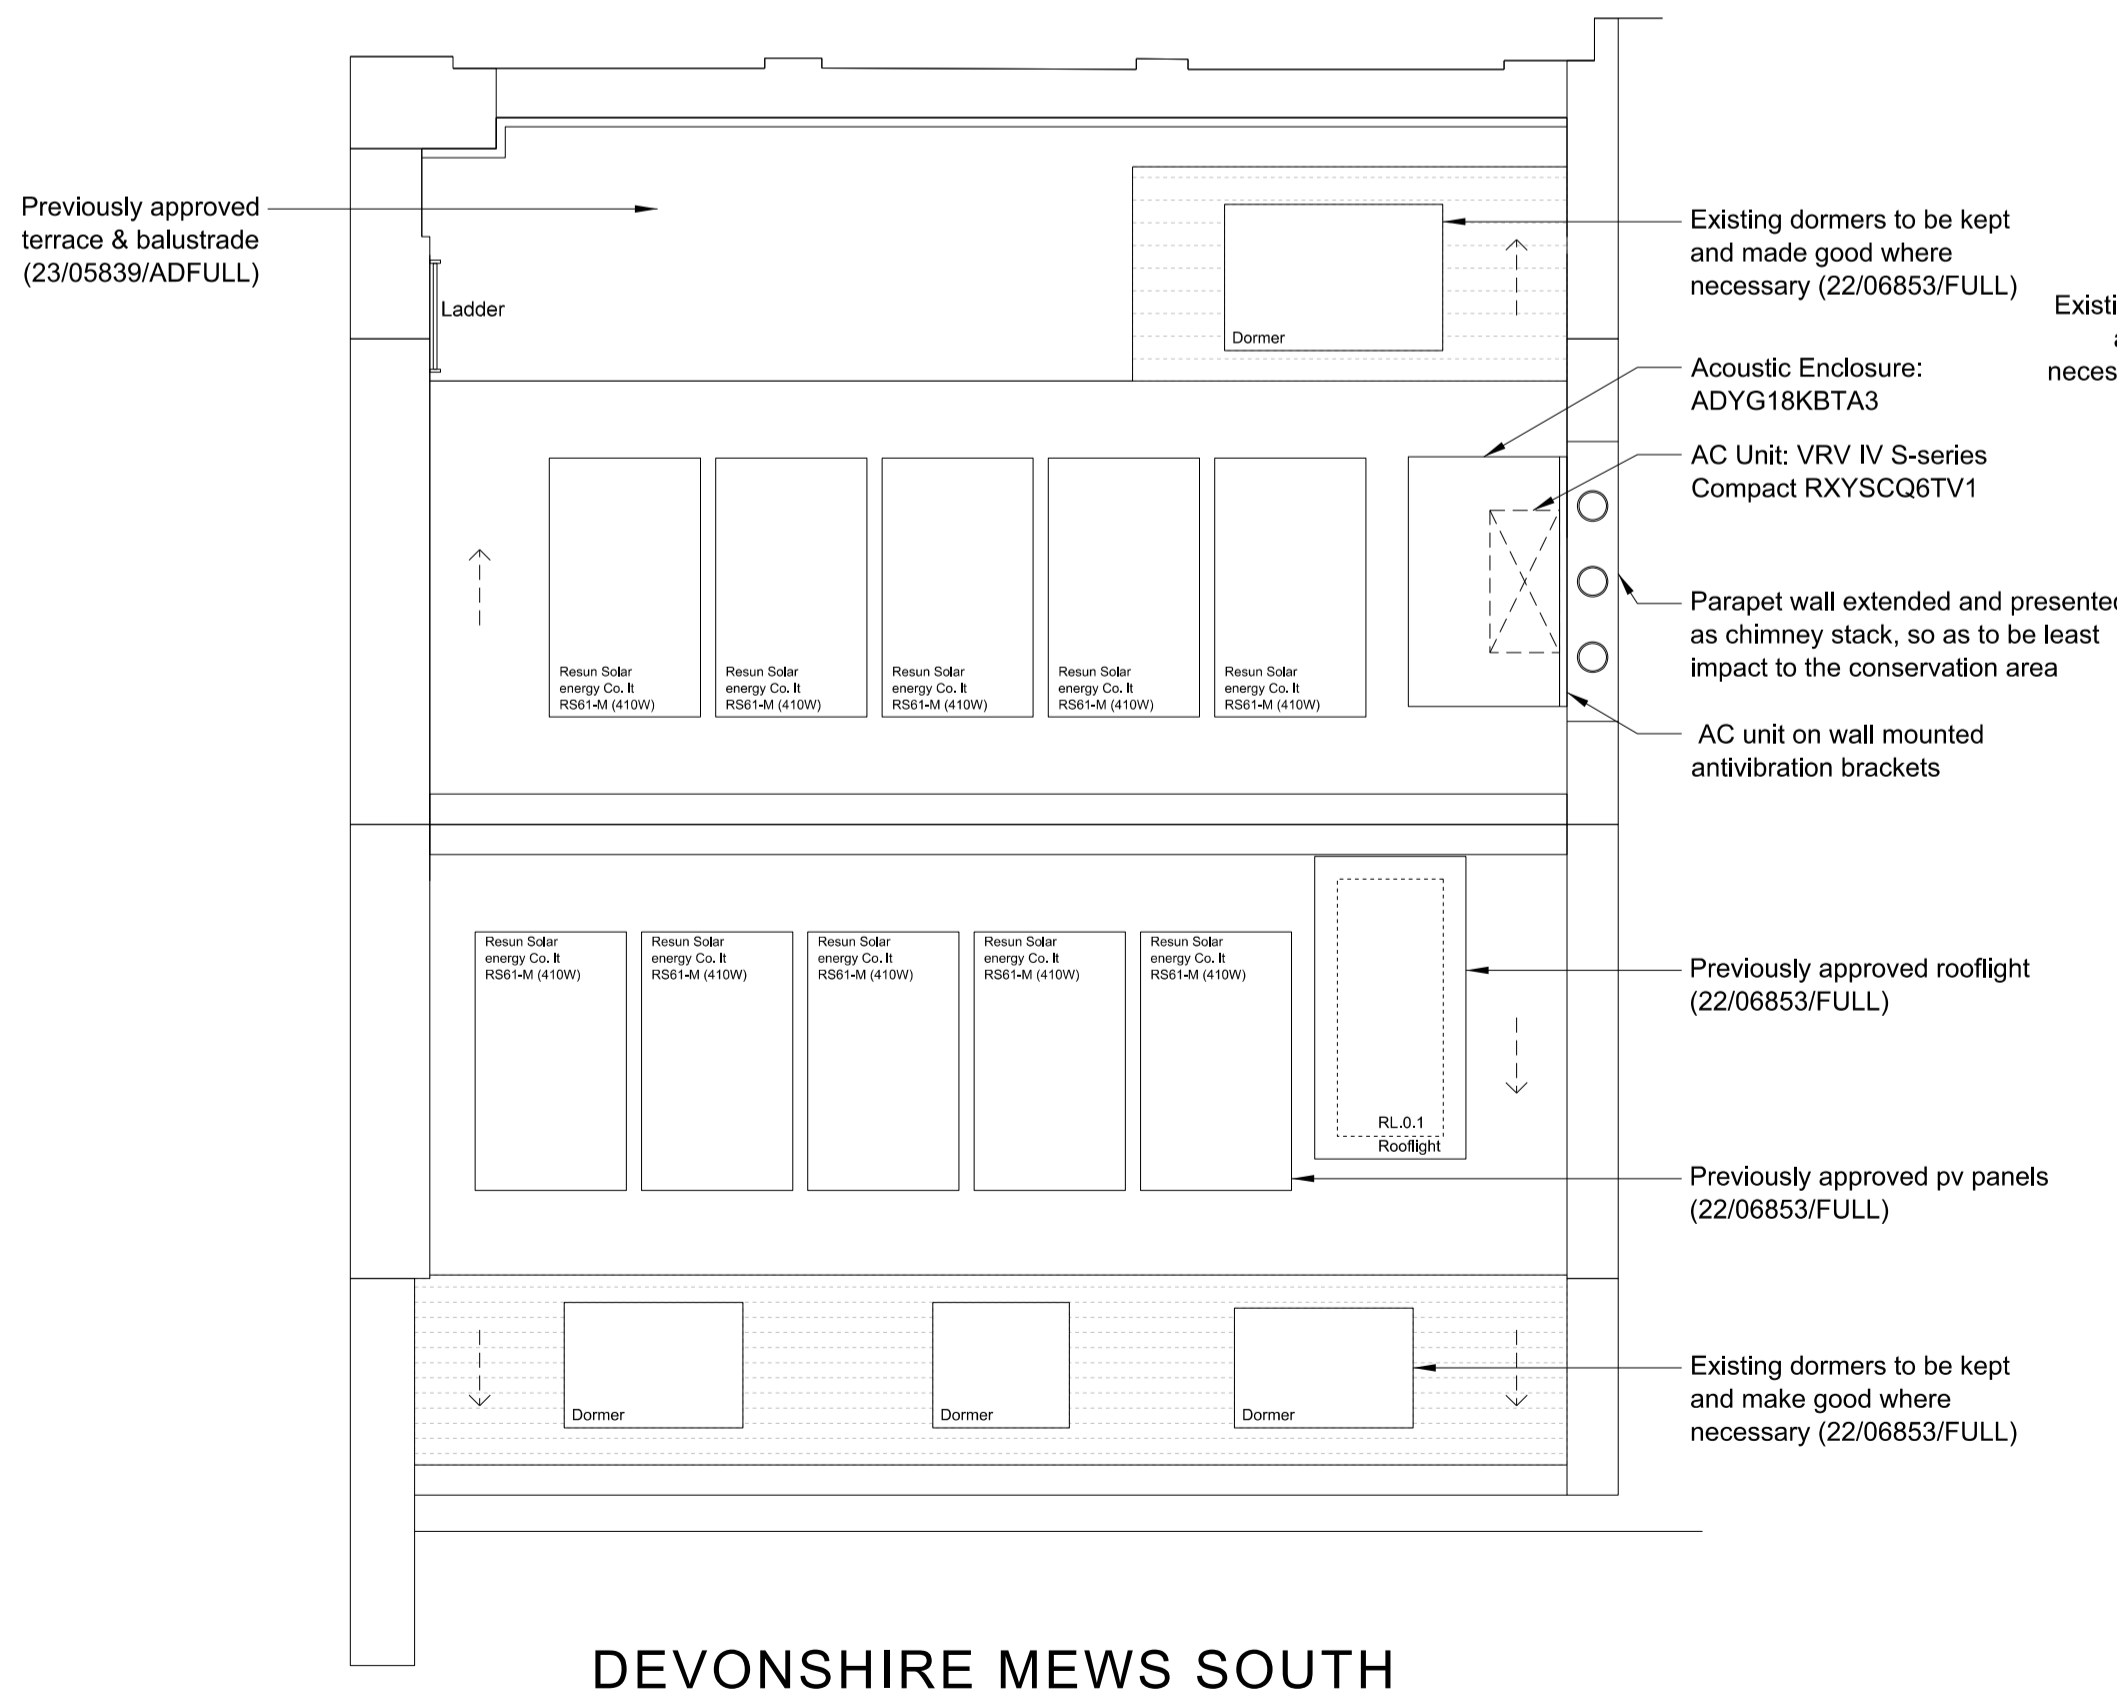

DEVONSHIRE MEWS SOUTH

PROPOSED FRONT - SOUTH ELEVATION
 1:50 @ A1

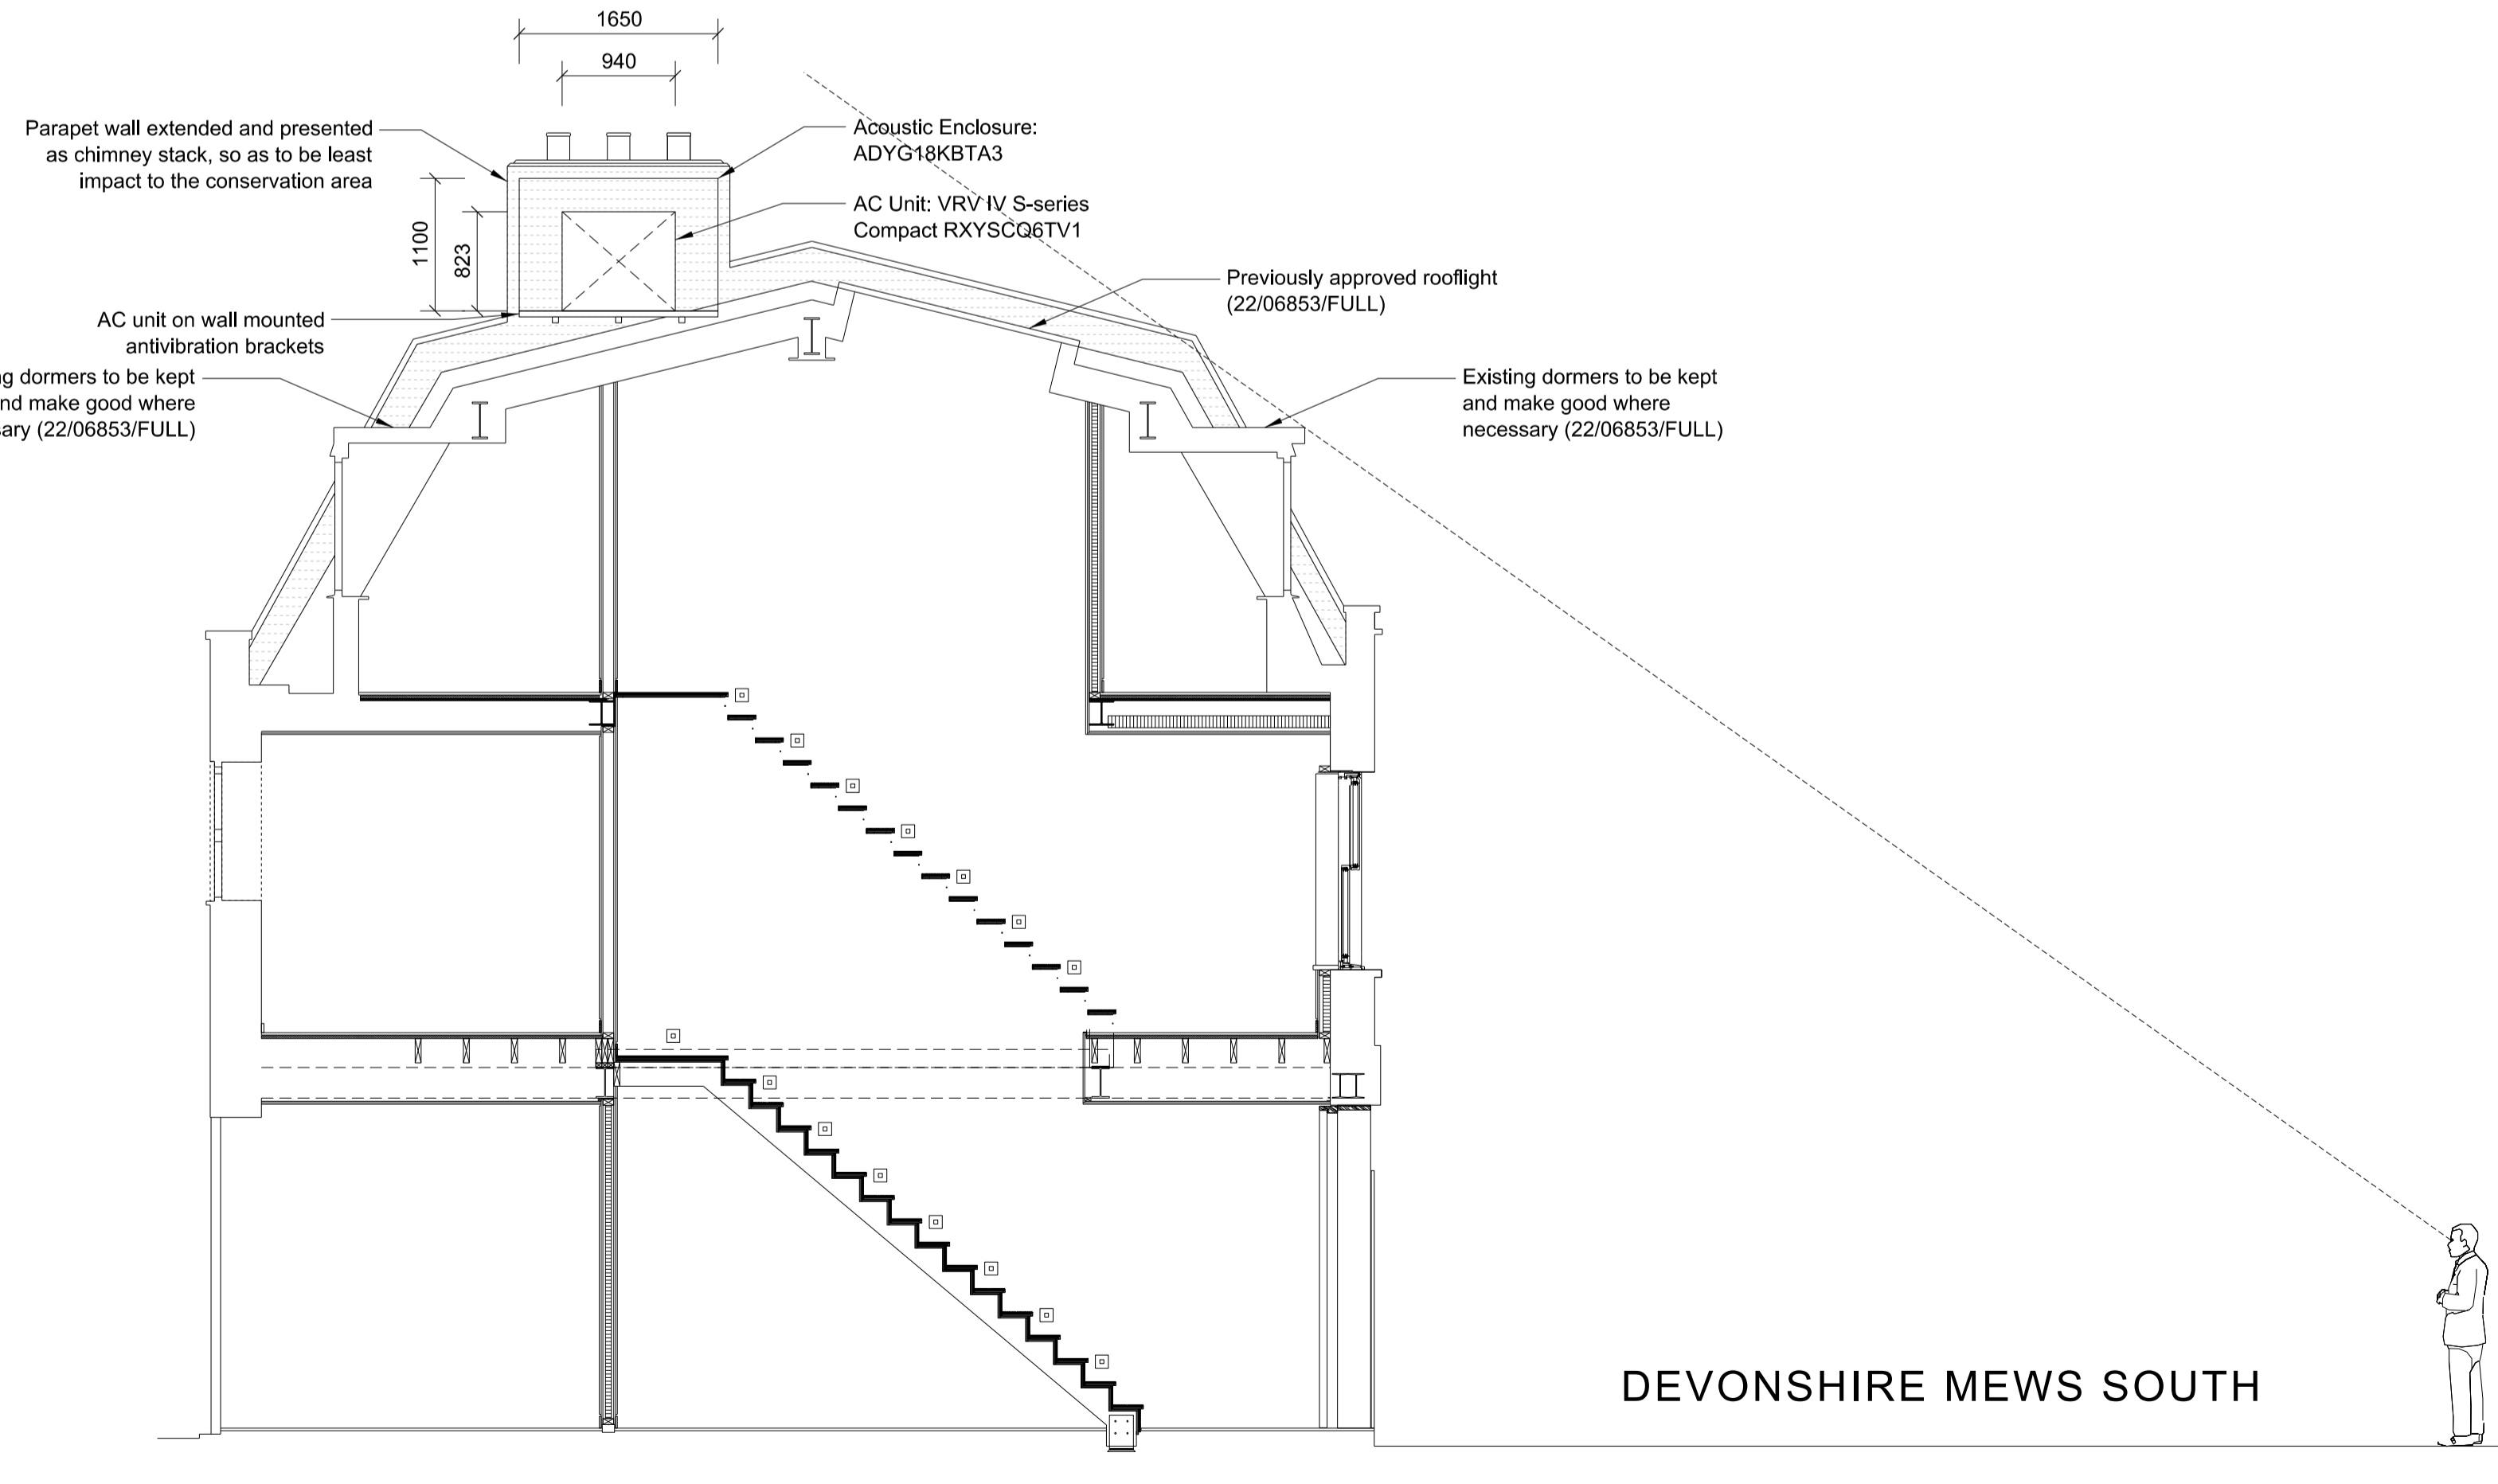

DEVONSHIRE MEWS SOUTH

PROPOSED SECTION DD
 1:50 @ A1



de matos ryan
 99-100 Turnmill Street
 London EC1M 5QP
 T 020 7336 0100
 mail@dematosryan.co.uk

PROJECT NAME
 2 DEVONSHIRE MEWS SOUTH
 LONDON
 W1G 6QW

TITLE
 EXISTING & PROPOSED
 ROOF PLAN & SECTION DD
 AC UNIT

SCALE	DATE	BY	CHECKED
1:50 @A1	29.09.2023	MRK	AMR
1:100 @A3			

STATUS
 PRELIMINARY

DOCUMENT No. 714_A_DRW_02-100
 REV PL1