


1:1250 Location Plan

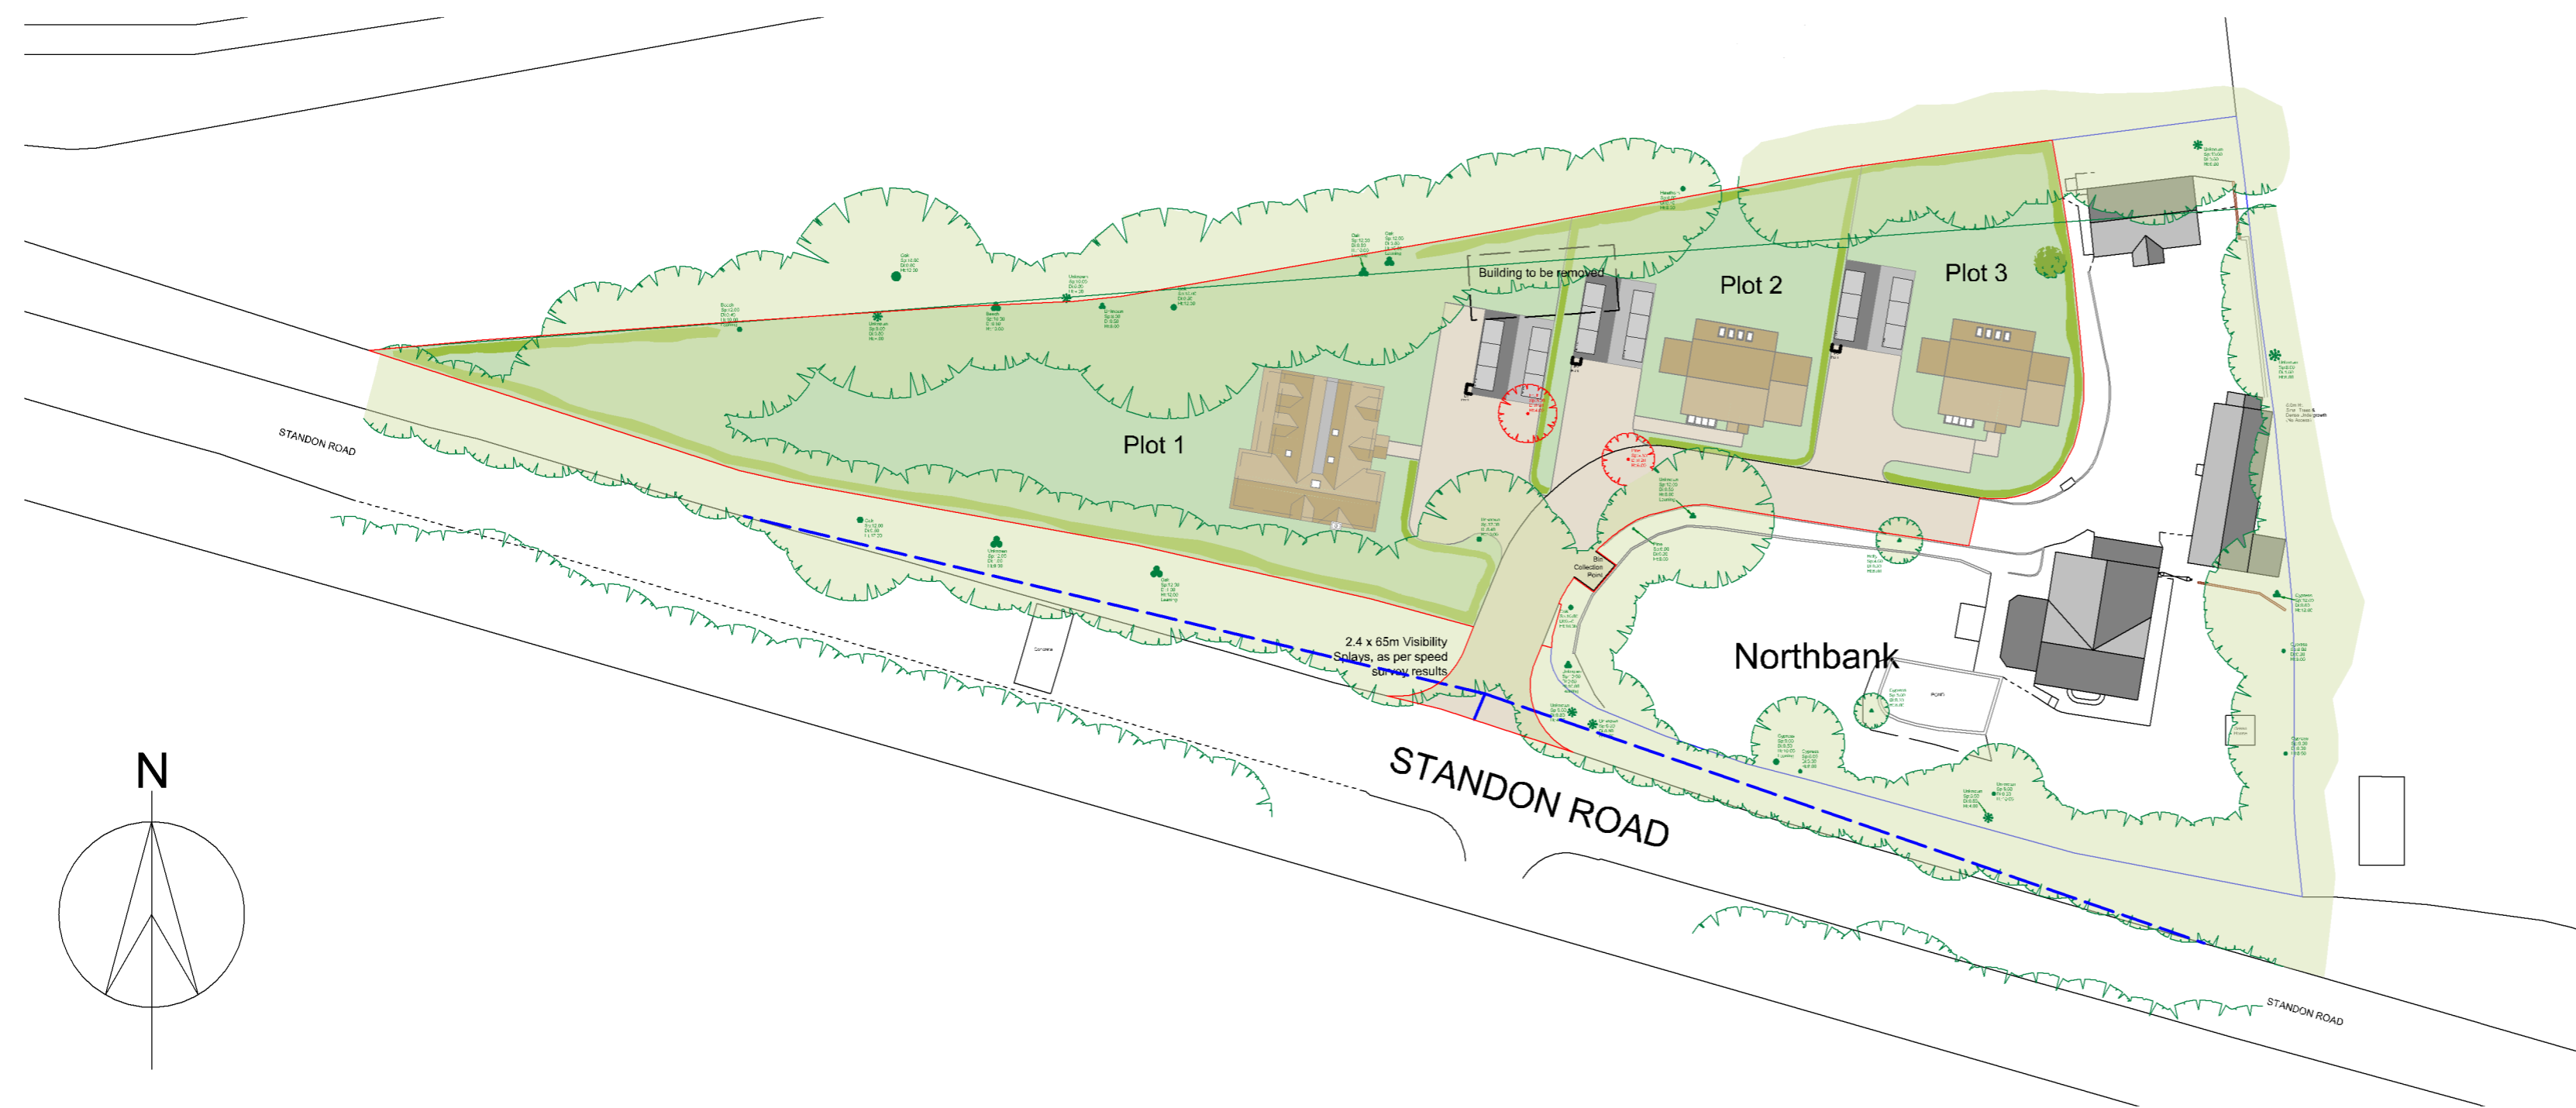

1:500 Block Plan

Location Plan
Northbank, Little Hadham, SG11 2DE

| ISSUE | DESCRIPTION | DATE | BY |
|-------|-------------|------|----|
| | | | |



| | | |
|--|----------------------|-------------------------|
| Project name: Land Adjacent to Northbank, Little Hadham, SG11 2DE | | |
| Drawing title: Location Plan | | |
| Scale: 1:1250 | Date: August 2023 | Drawing no: 621 x 01 |
| Paper: A2 | Drawn: HLW | |
| Dimensions are in millimeters unless otherwise stated. | | |