




PROPOSED BLOCK PLAN 1.500

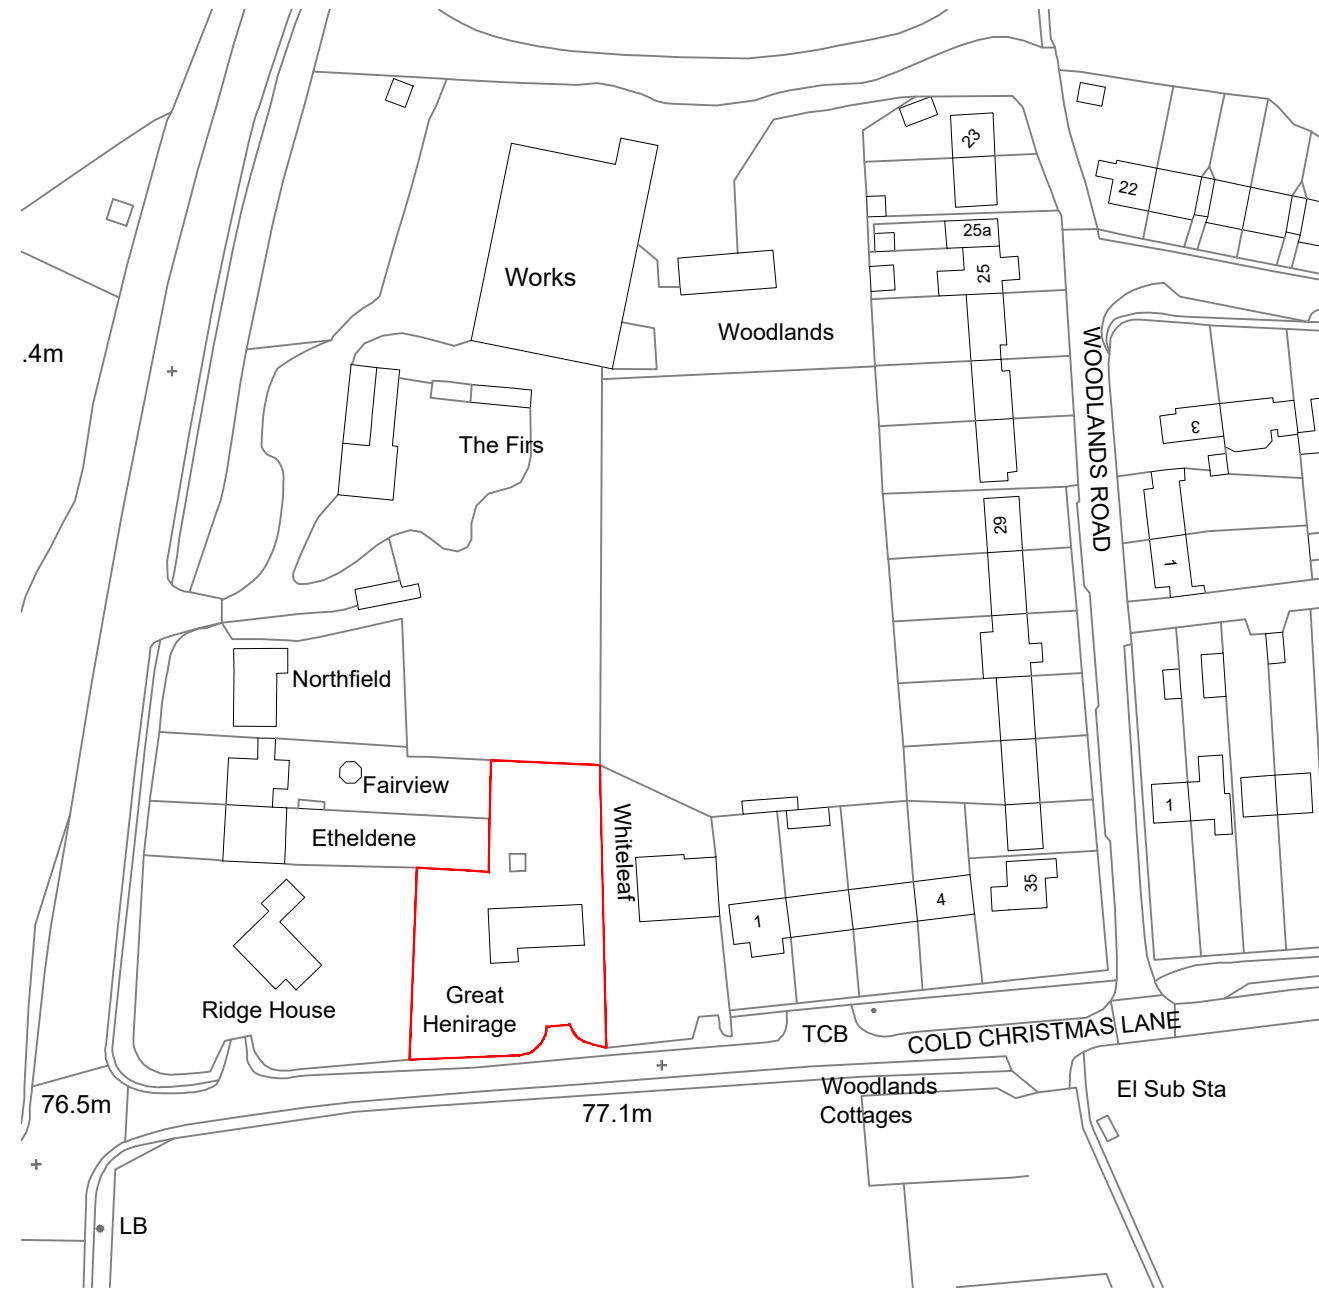

SITE LOCATION PLAN 1.1250

These plans have been drawn for the purpose of planning permission and lawful consents.

All drawings to be signed off by building control before the commencement of any works.

Any measurements required for construction must not be scaled from this drawing but taken on site.

All structural elements to be signed off by structural engineer and agreed with Building Control prior to the commencement of works.



PLANNING

Cold Christmas Lane, Ware

Site and Block Plans

Job Number	Drawing Number	Drawing Revision
A19-213	SIT001	-

Date	Scale @ A3	Drawn
06.11.23	1:500	-



SCALE 1:500

SCALE 1:1



SCALE 1:1250

SCALE 1:1

