


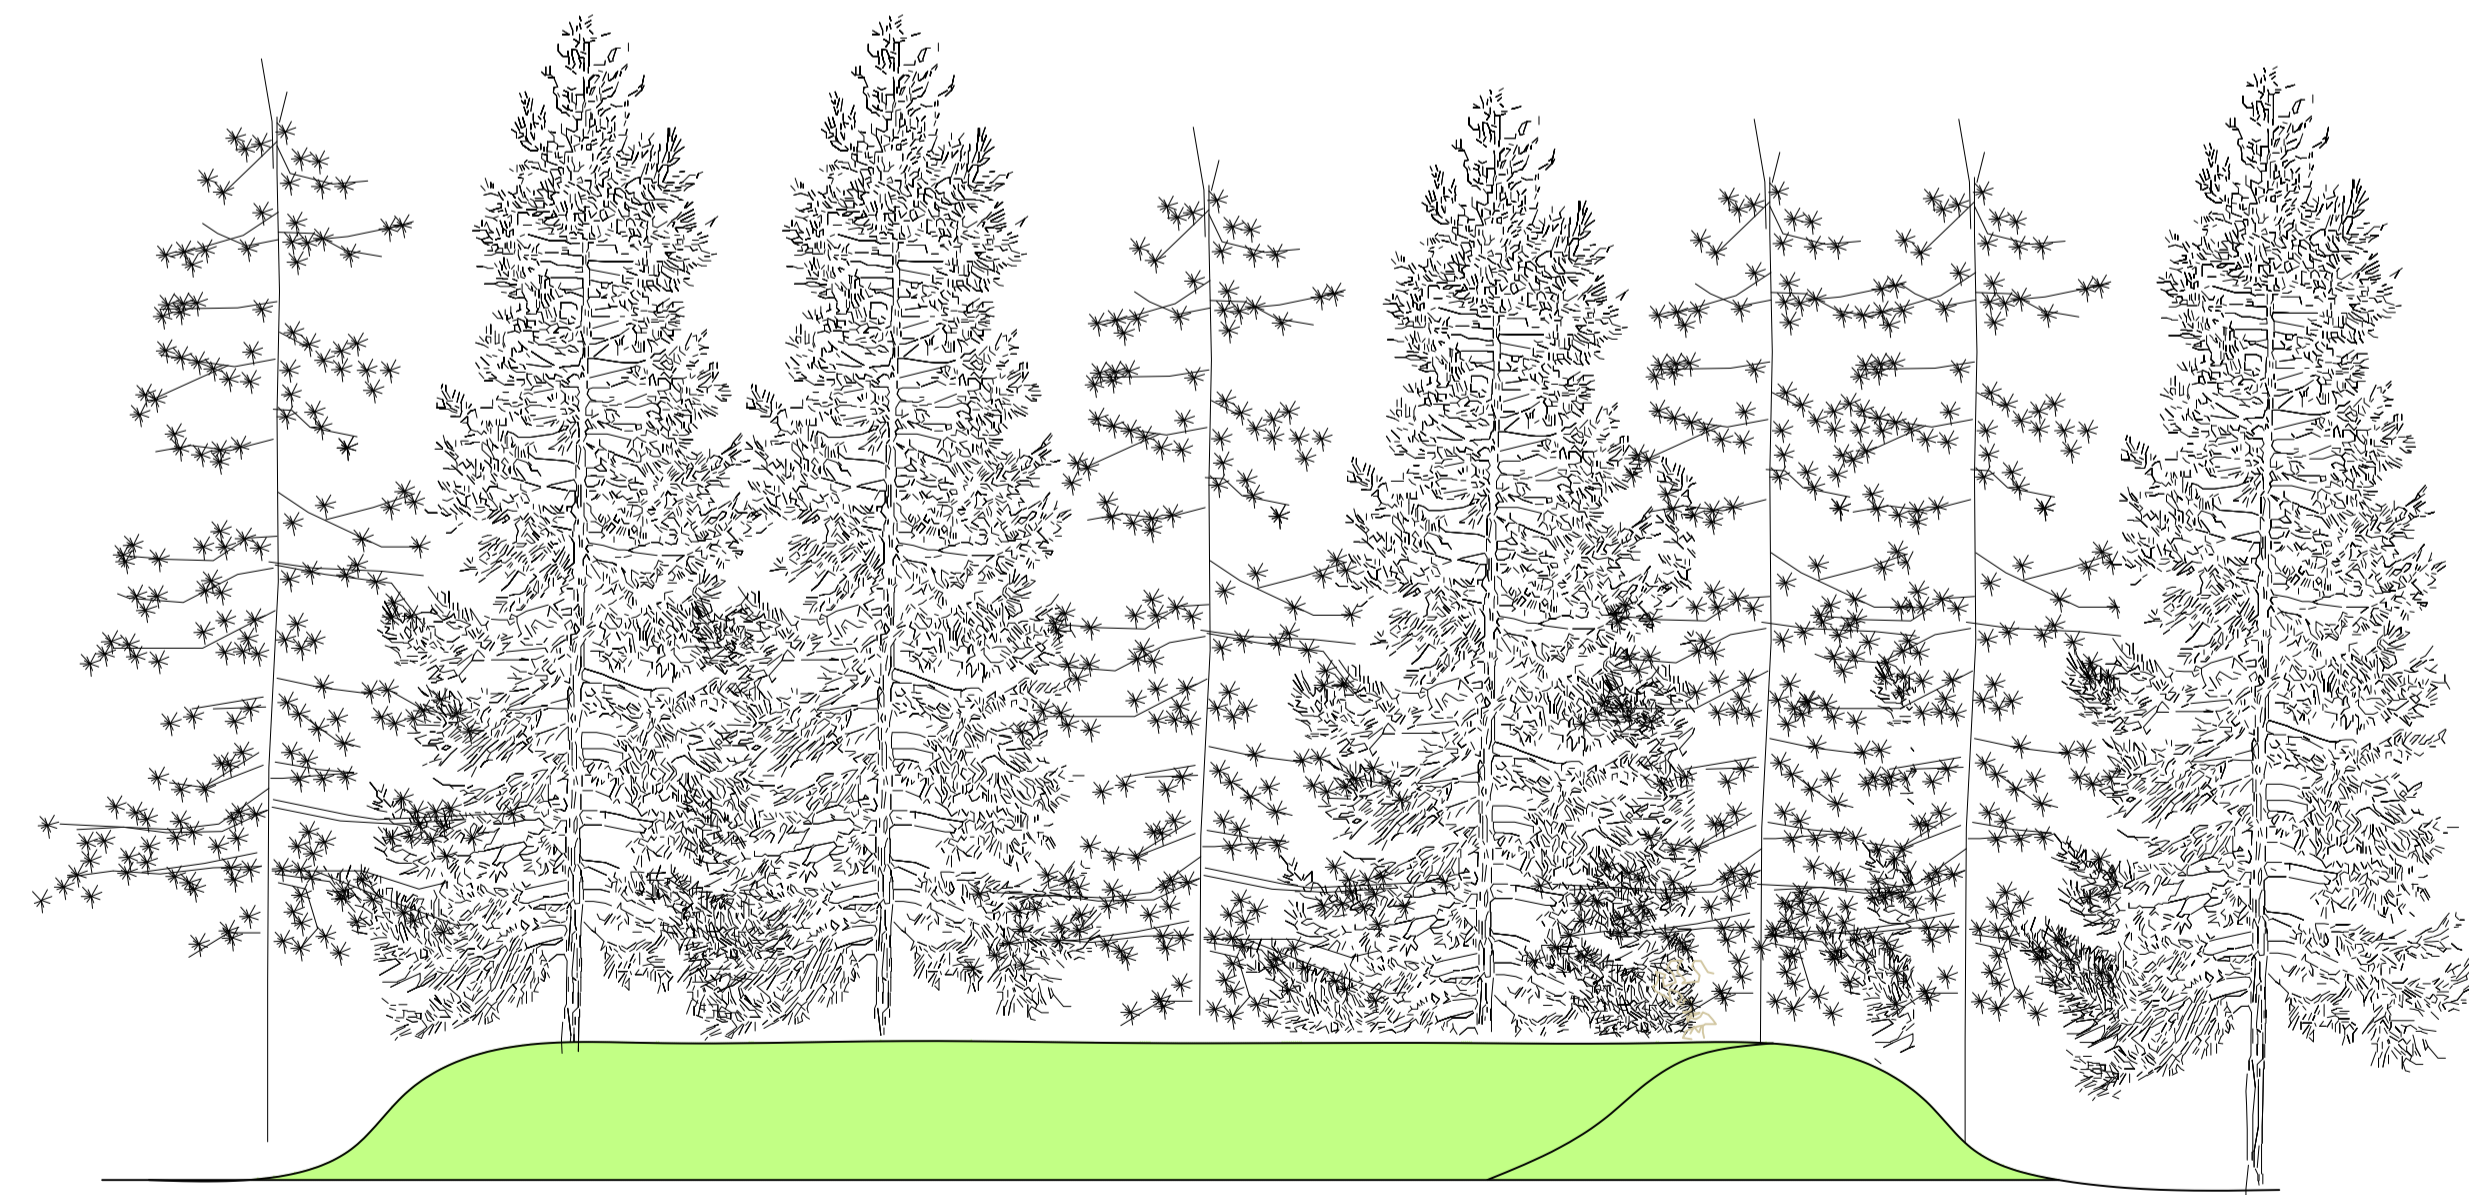

ELEVATION 1 - NORTH



ELEVATION 2 - SOUTH



ELEVATION 3 - WEST



ELEVATION 3 - EAST

Rev:	Date:	Amendment:	Amended by:

Client: **T.E. Gifford**

Project title:
**5 Acre Farm
Pegglesworth**

Drawing title:
**Provision of bund to roadside
boundary.
Proposed Elevations**

Scale(s) @ A1: 1:500	Date: September 2023	Drawn by: AL
Drawing number: 0736/P/04	Revision: -	Chkd by: TEG

M.A. Langsbury
Chartered Building Surveyor
Dunces Cottage
Station Road
Andoversford
GL54 4HP
Tel: 01242 820477
Email adam@langsbury.com



This Drawing is Copyright.
Contractors must check all dimensions on site.
Only figured dimensions are to be worked from.

Discrepancies must be reported immediately
to the Surveyor before proceeding.