
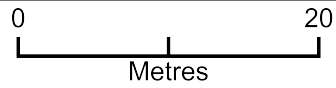


536.300 - 23 Warminster Road

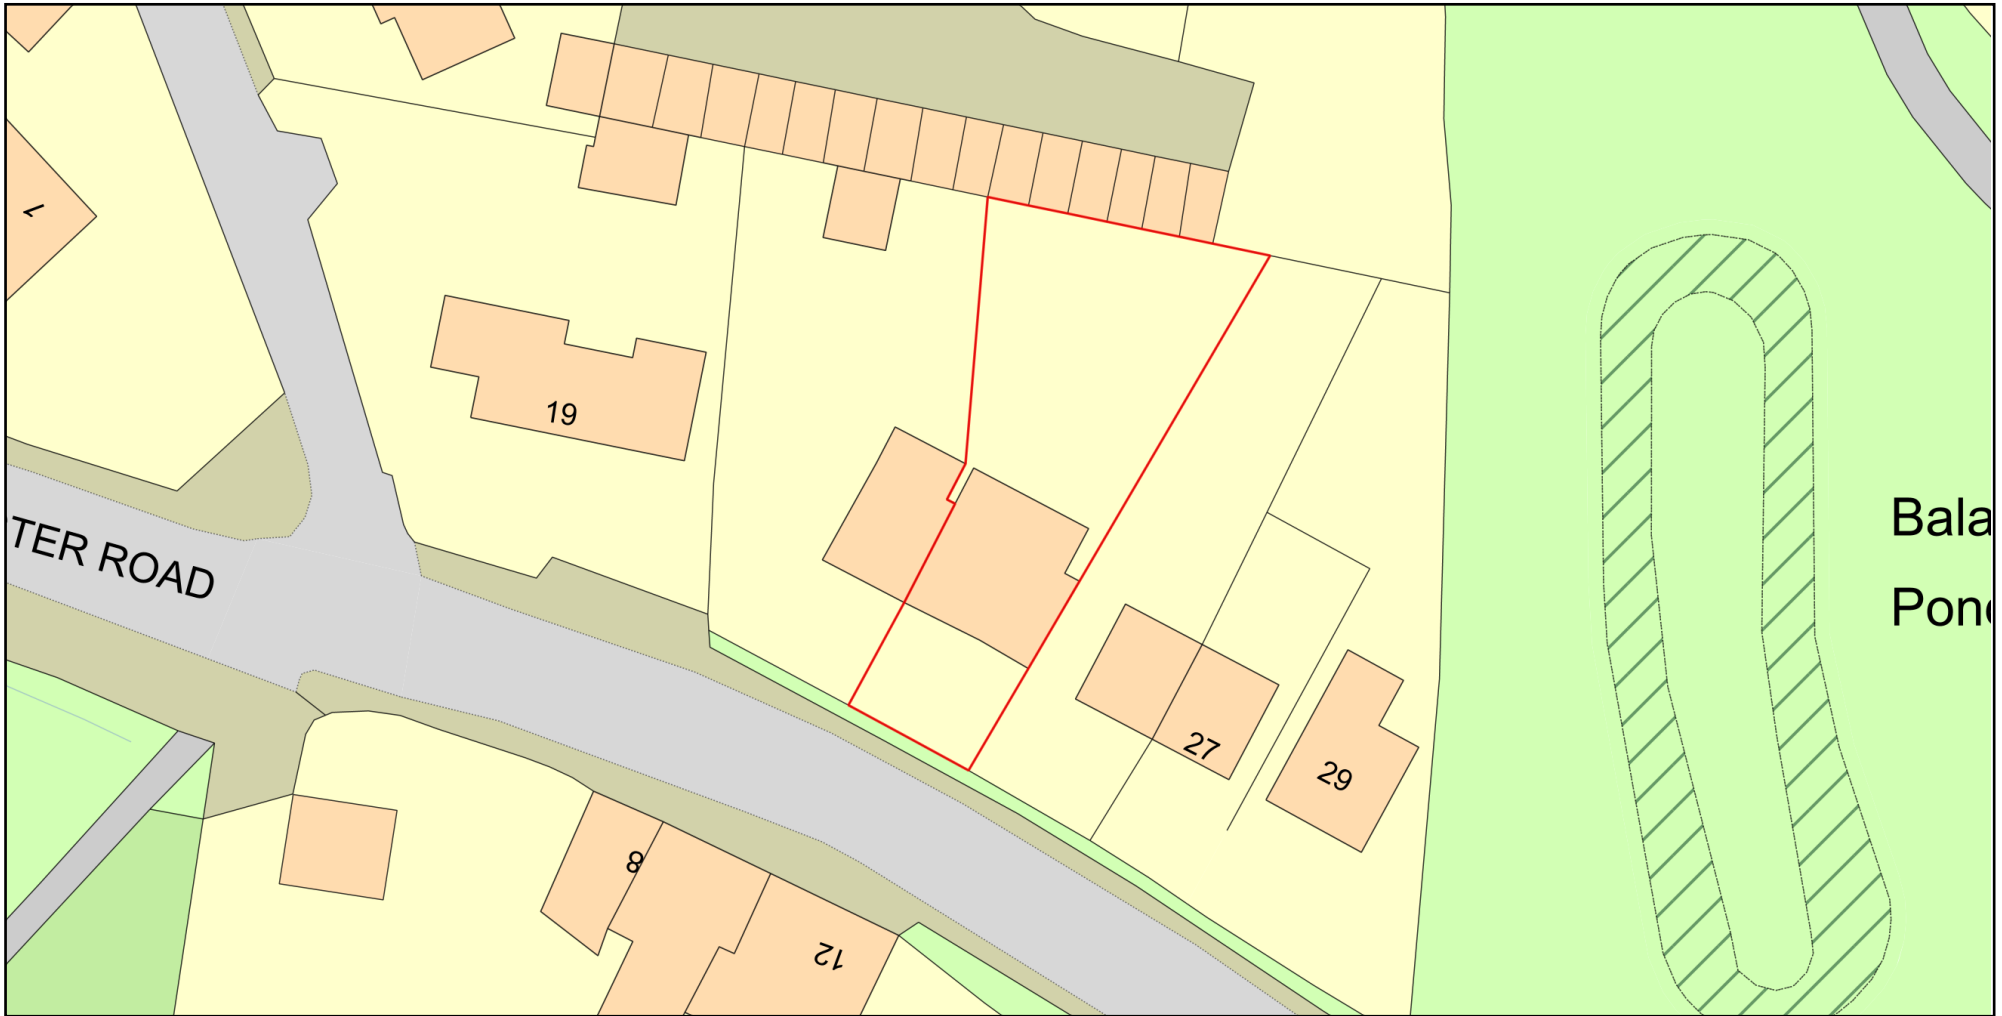

Plan Produced for: 23 Warminster Road

Date Produced: 27 Oct 2023

Plan Reference Number: TQRQM23300143622282

Scale: 1:500 @ A4

© Crown copyright and database rights 2023 OS 100042766

