


## ANNOTATIONS KEY


LEVELS KEY

FFL FINISHED FLOOR LEVEL


GL GROUND LEVEL

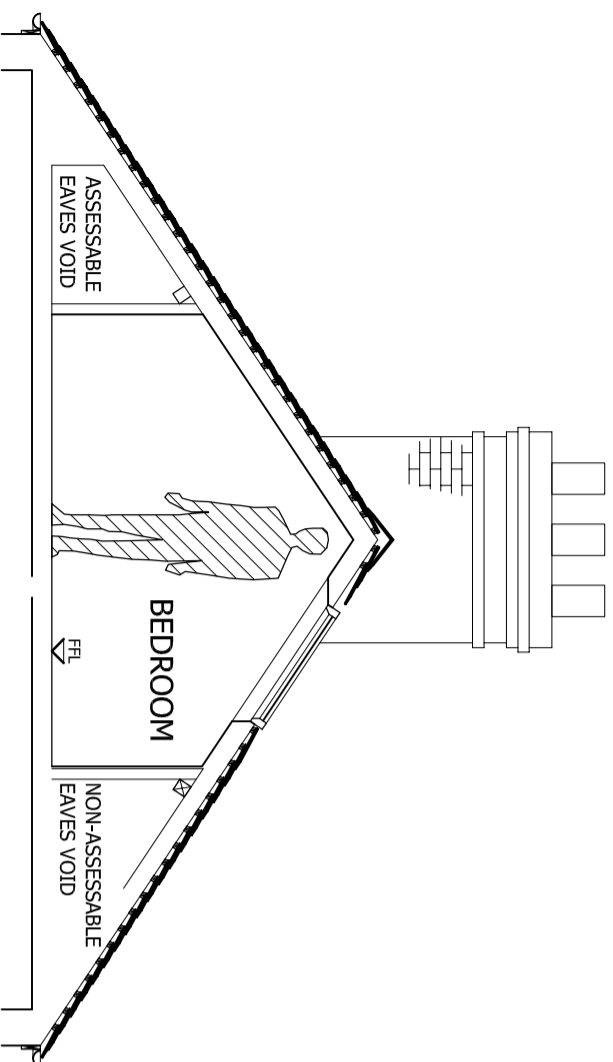

## SECTION A-A

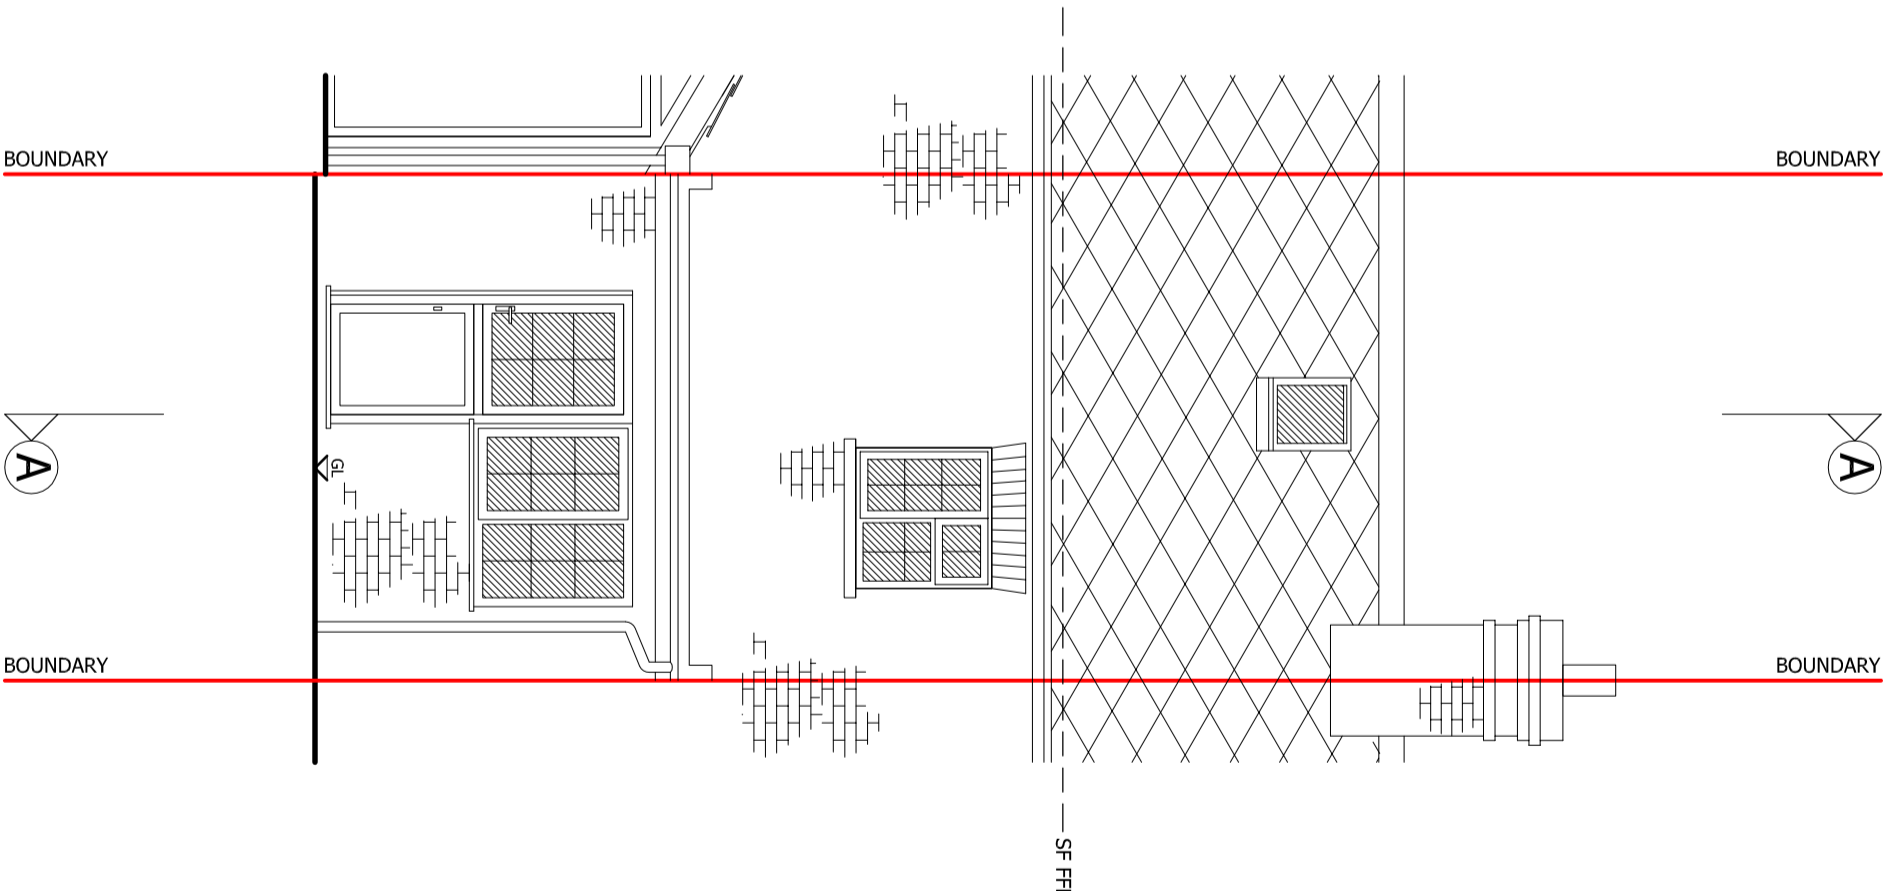

## REAR (NORTH) ELEVATION

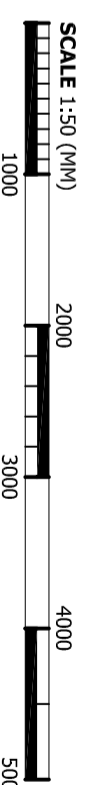

**Revisions**  
30.09.23 - REV.A - DETAIL  
ADDED.



**DESIGN & VISUALISATION**  
Tel: 07736 453907  
E-mail: studio@mlodesign.co.uk  
Web: www.mlodesign.co.uk

<b>Title</b>	EXISTING SECT. & ELEVATION	
<b>Principal Contact</b>	RUTH LINGHAN	
<b>Address</b>	28 ACRE END STREET EVNSHAM WITNEY OX29 4PA	
<b>Date</b>	30.09.23	<b>Drawn By</b> MB
<b>Sheet No.</b>	AL02.ESE.A	<b>Scale</b> 1:50 @ A3
<b>Project No.</b>	23-334	

The copyright © of this plan sheet, accompanying documents & the project scheme design is the property of Milo Design & Visualisation. Unauthorised reproduction is prohibited.

**North Point**

