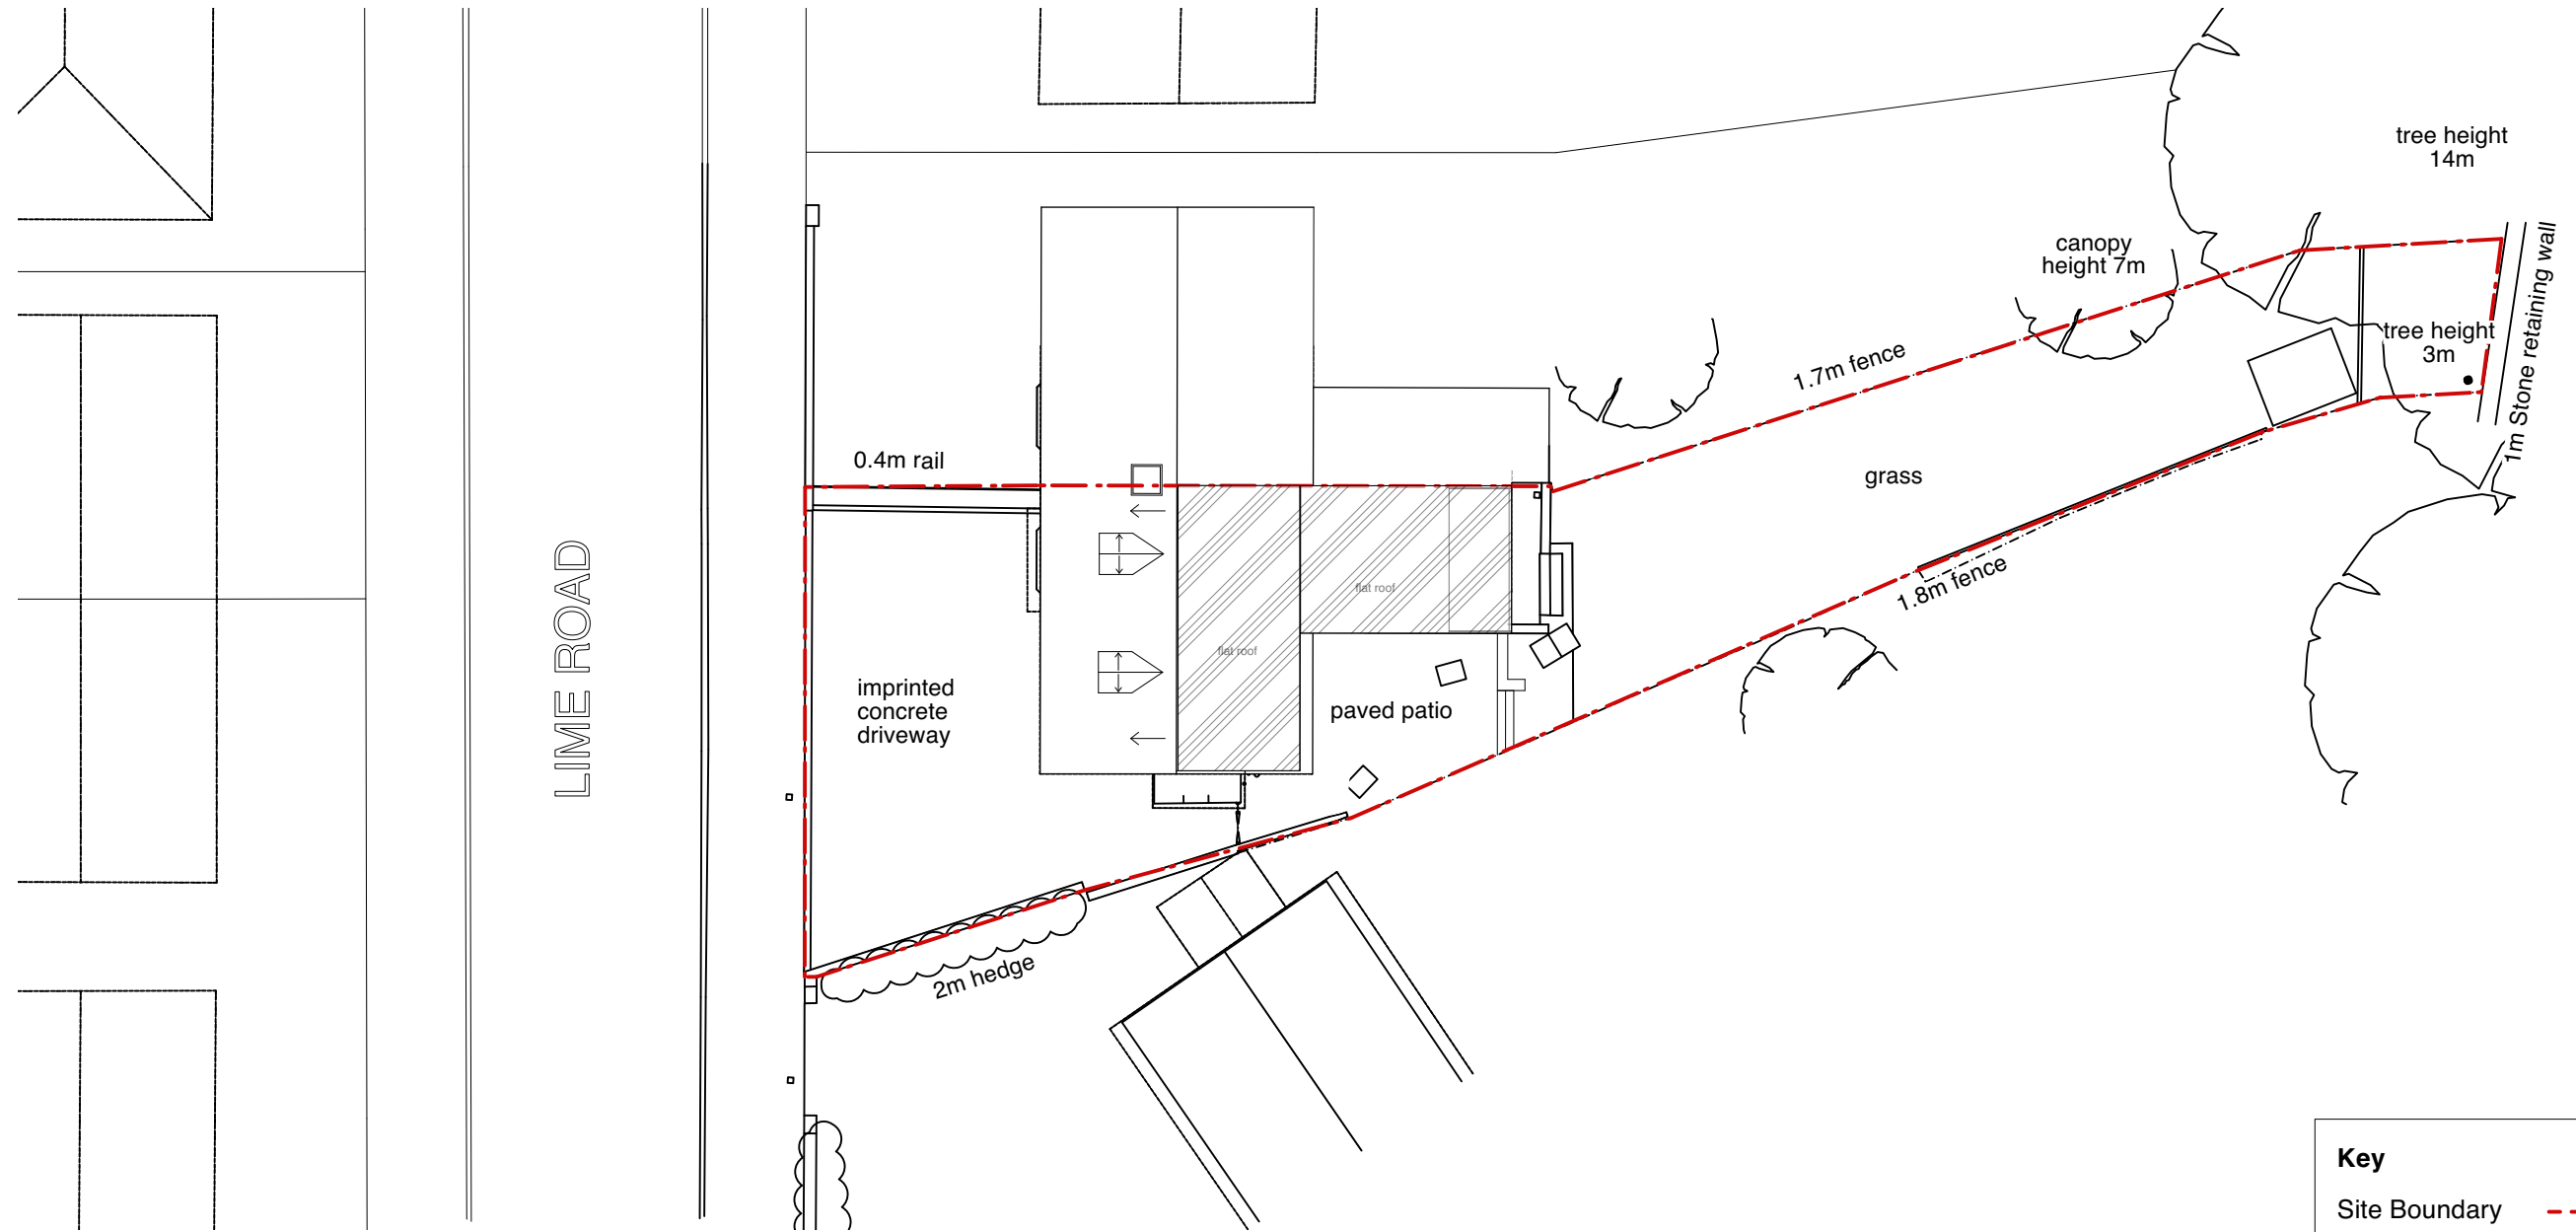

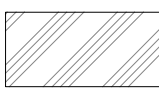



Proposed: Site Plan



Key

Site Boundary 

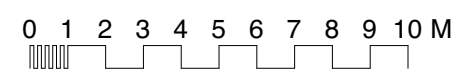Proposed works 



REVISION SUMMARY	DATE	REVISION