





THIS DRAWING IS COPYRIGHT
 THE CONTRACTOR IS TO CHECK ALL DIMENSIONS ON SITE BEFORE COMMENCEMENT OF THE WORKS.
 DISCREPANCIES MUST BE REPORTED IMMEDIATELY TO THE CONTRACT ADMINISTRATOR BEFORE PROCEEDING.

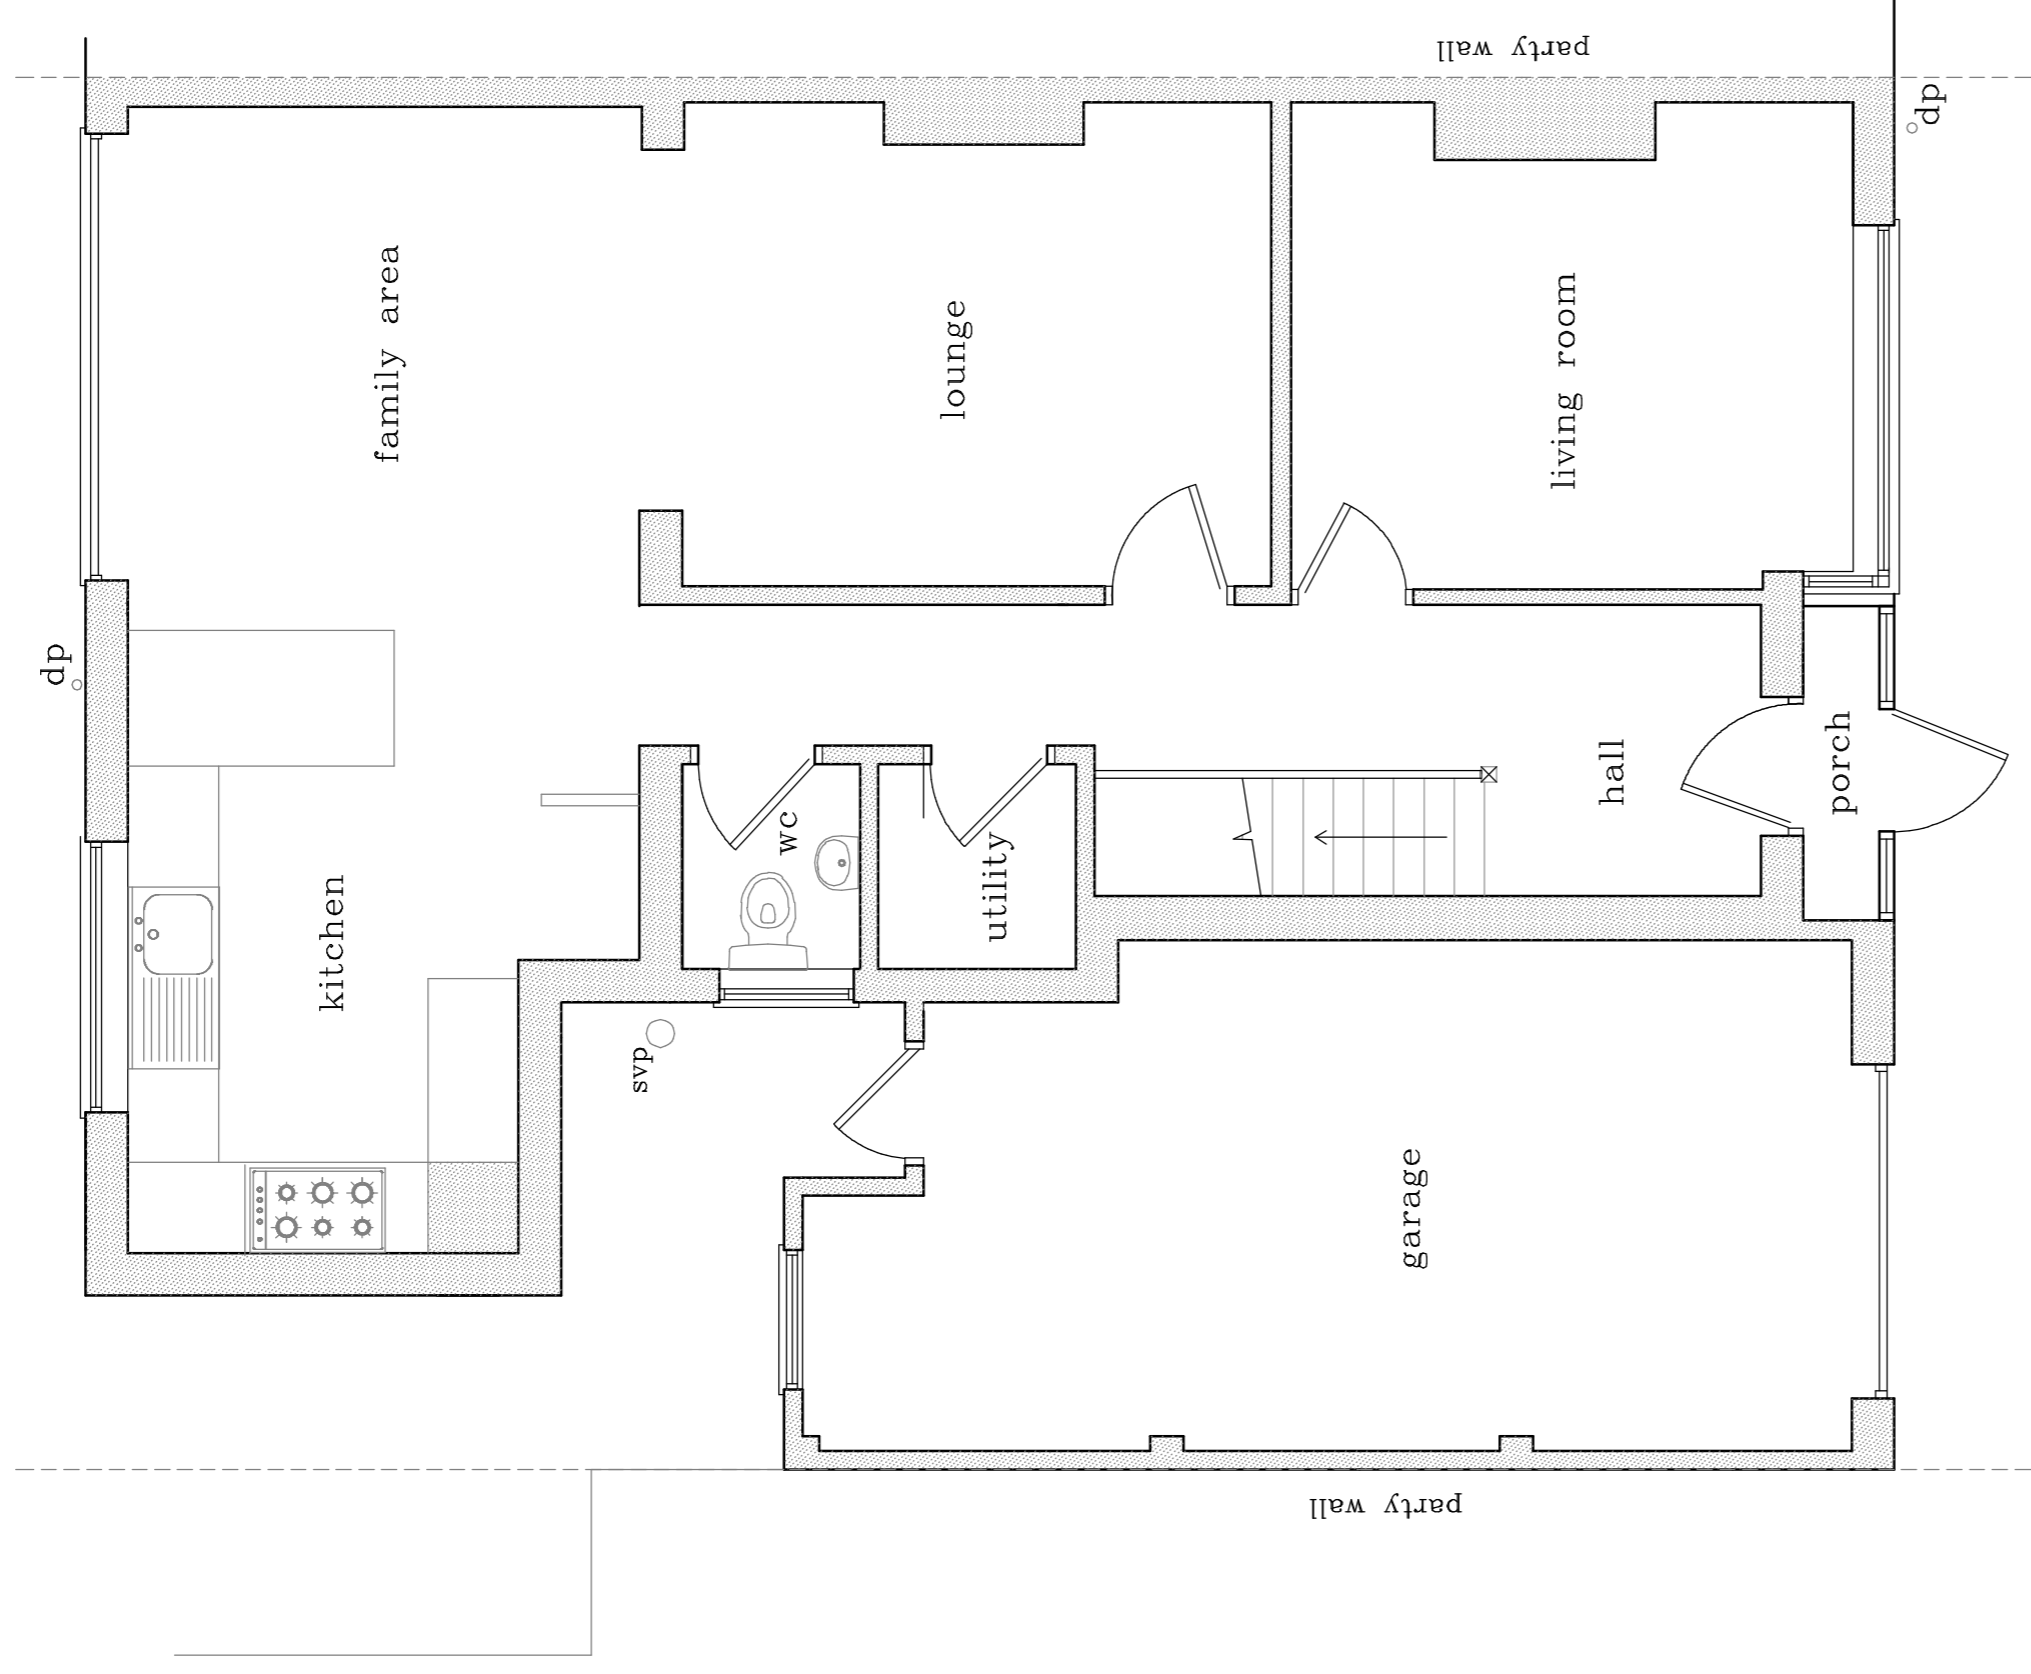


ground floor

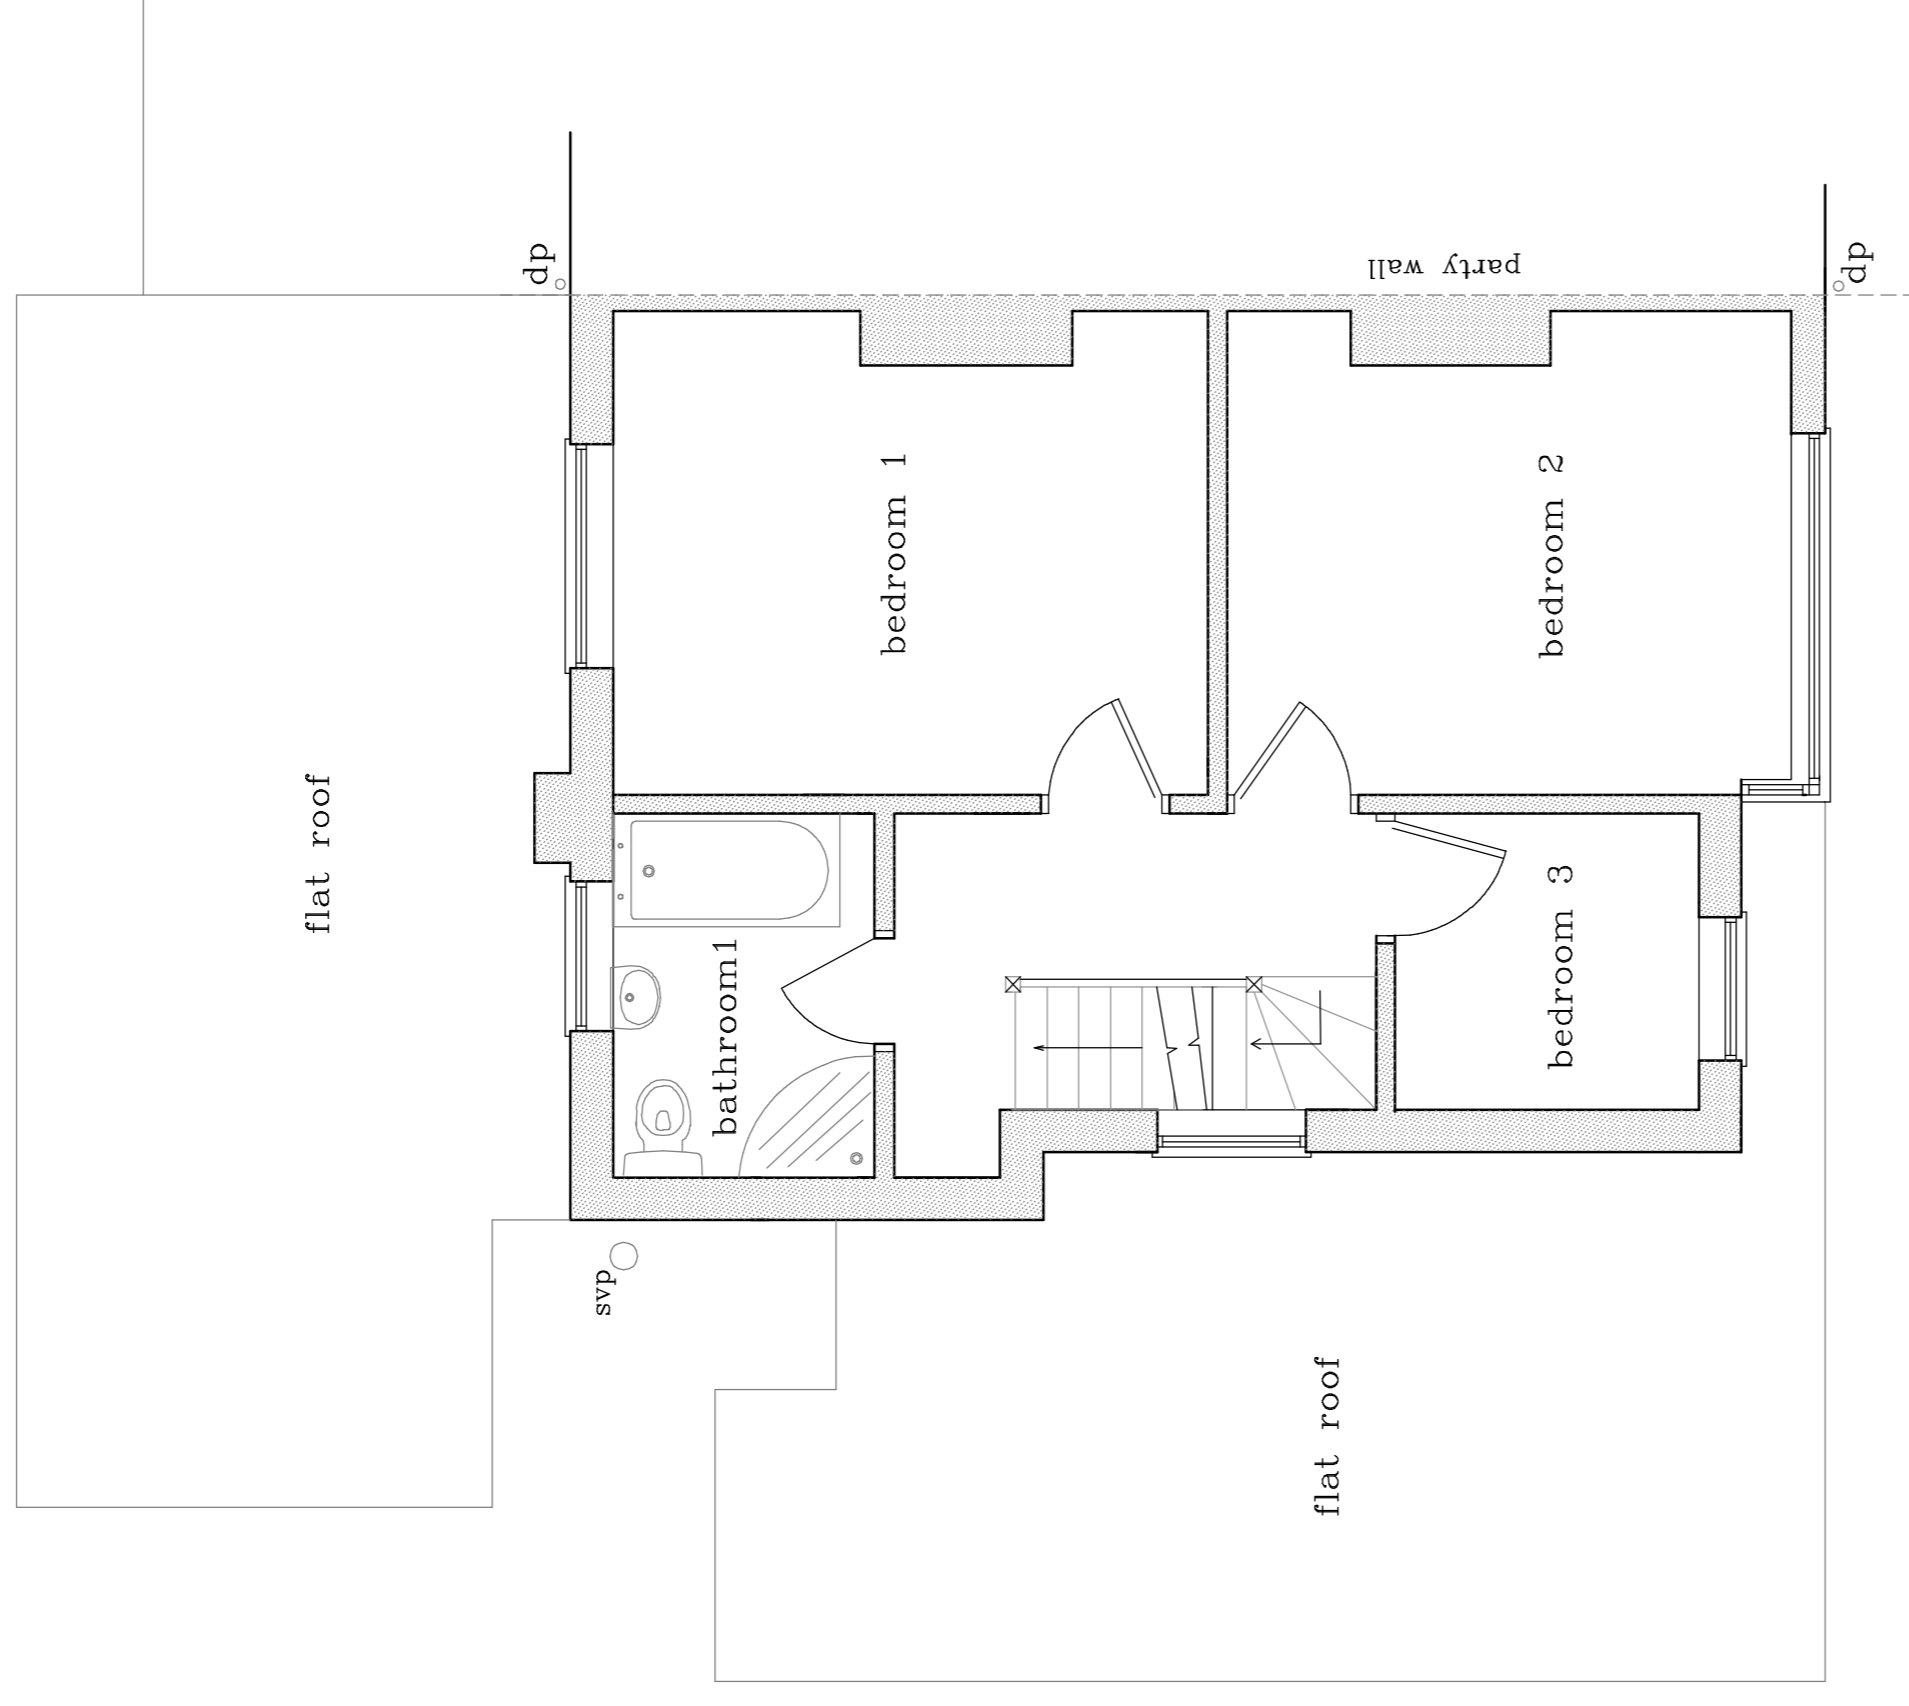


first floor

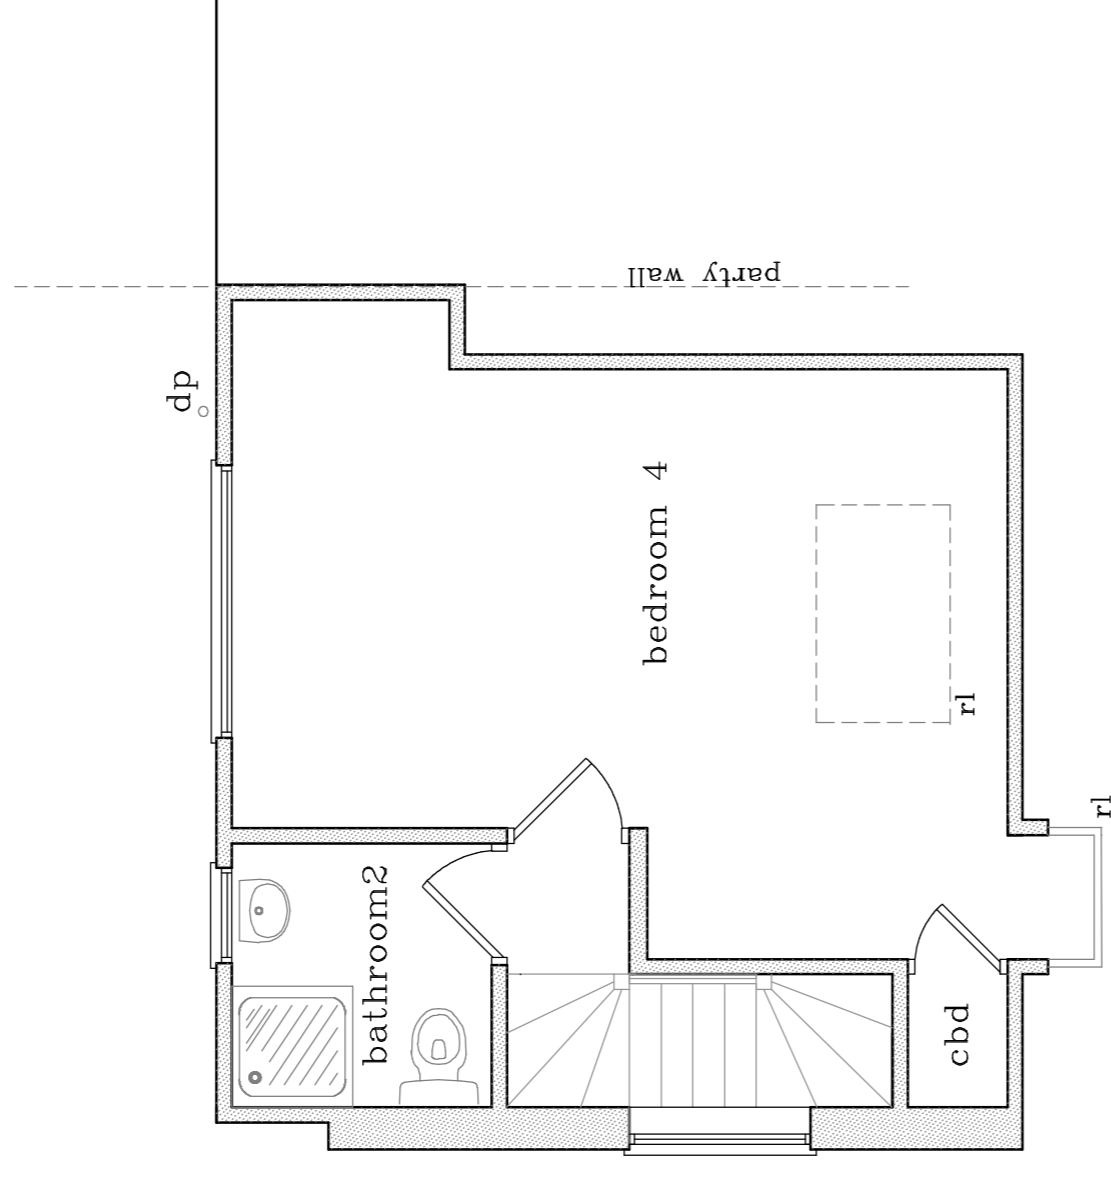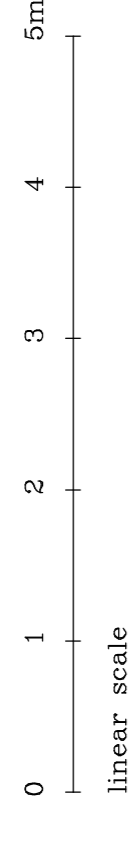

second floor

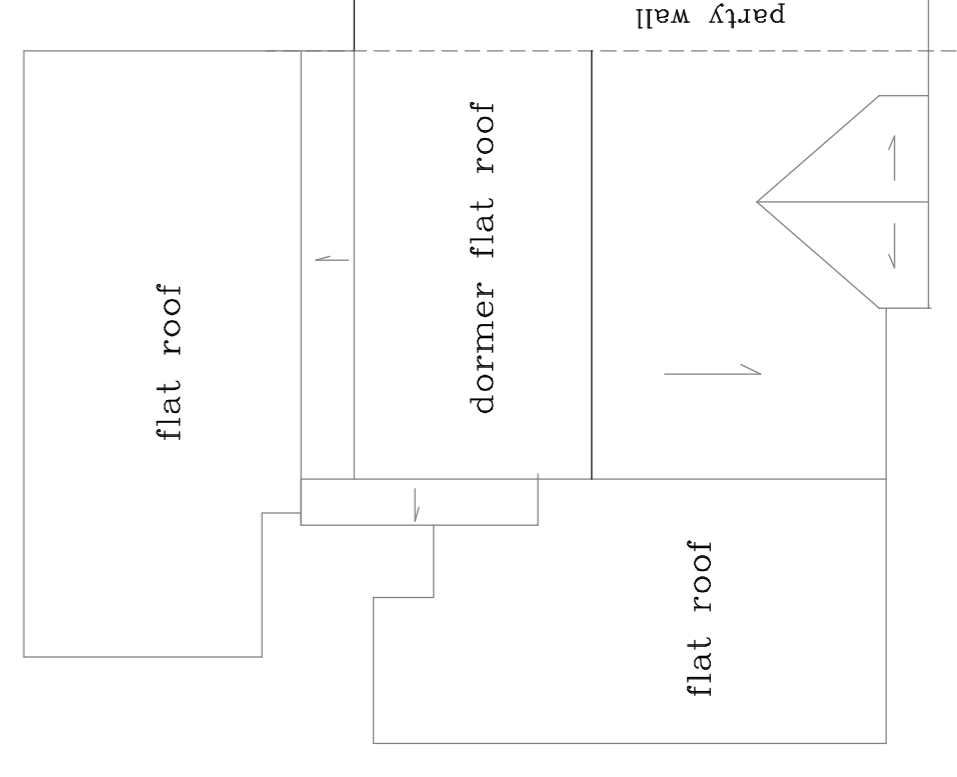

roof plan 1:100

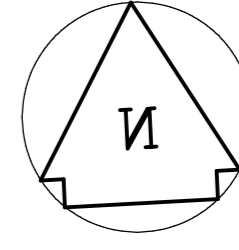

RICS **EVANS & CRAWLEY**

CHARTERED BUILDING SURVEYORS

Telephone: Chesham 01494 775666 Facsimile : 01494 778575
 Email : ec@evanscrawley.co.uk

Bridge House Water Meadow Chesham Buckinghamshire HP5 1LF

CROXLEY GREEN – 15 DURRANTS DRIVE

PLANS AS EXISTING