


Ordnance Survey, (c) Crown Copyright 2023. All rights reserved. Licence number 100022432

Ordnance Survey, (c) Crown Copyright 2023. All rights reserved. Licence number 100022432

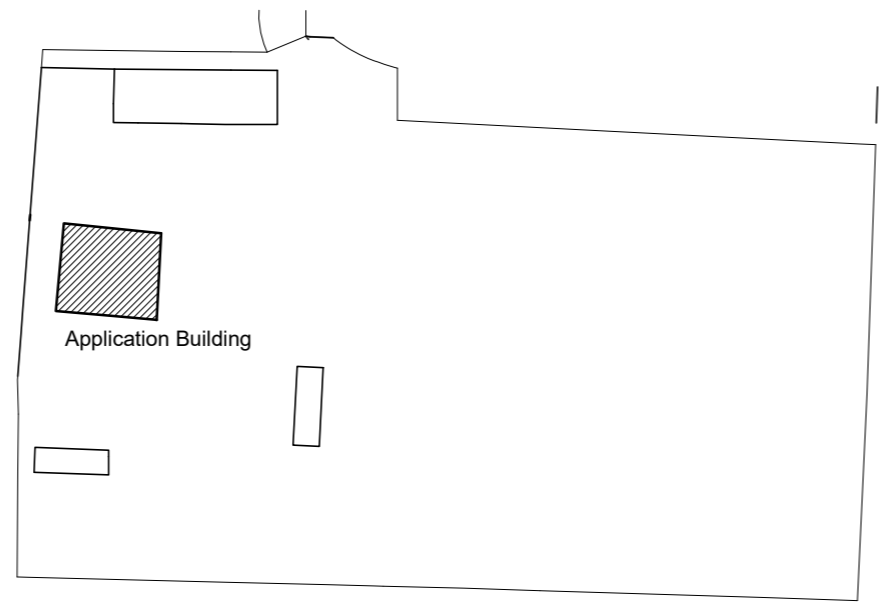

NOTES:
 DO NOT SCALE. ALL DIMENSIONS MUST BE CHECKED ON SITE.

This drawing is copyright and contains confidential information. It may not be reproduced or transmitted in any form or by any means, electronic or mechanical, including photocopying, recording, or by any information storage and retrieval system, without the prior written consent of PLAN-IT DESIGN.

Client:
 MR & MRS BIRTLE

Job Title:
 Agricultural building conversion to flexible commercial use

Drawing Title:
 LOCATION PLAN
 BUILDING PLAN

Site Address: Glen Holt,
 Gainsborough Road,
 Girtton, Newark NG23 7HX

Scale: 1 : 1250	Date: 25/10/23	Drawn By: SRW
Drawing No.: 23-039 101	Revision:	

RICHMOND HOUSE,
 MAIN ROAD,
 LONG BENNINGTON,
 NOTTINGHAMSHIRE
 NG22 9DJ

Tel: 01400283166
 planitdesign.co.uk

PLAN-IT DESIGN