


Location Plan - Scale 1.2500

0 25 50 75 100 125 150 175 200 225 250
Plan Scale 1cm = 25m

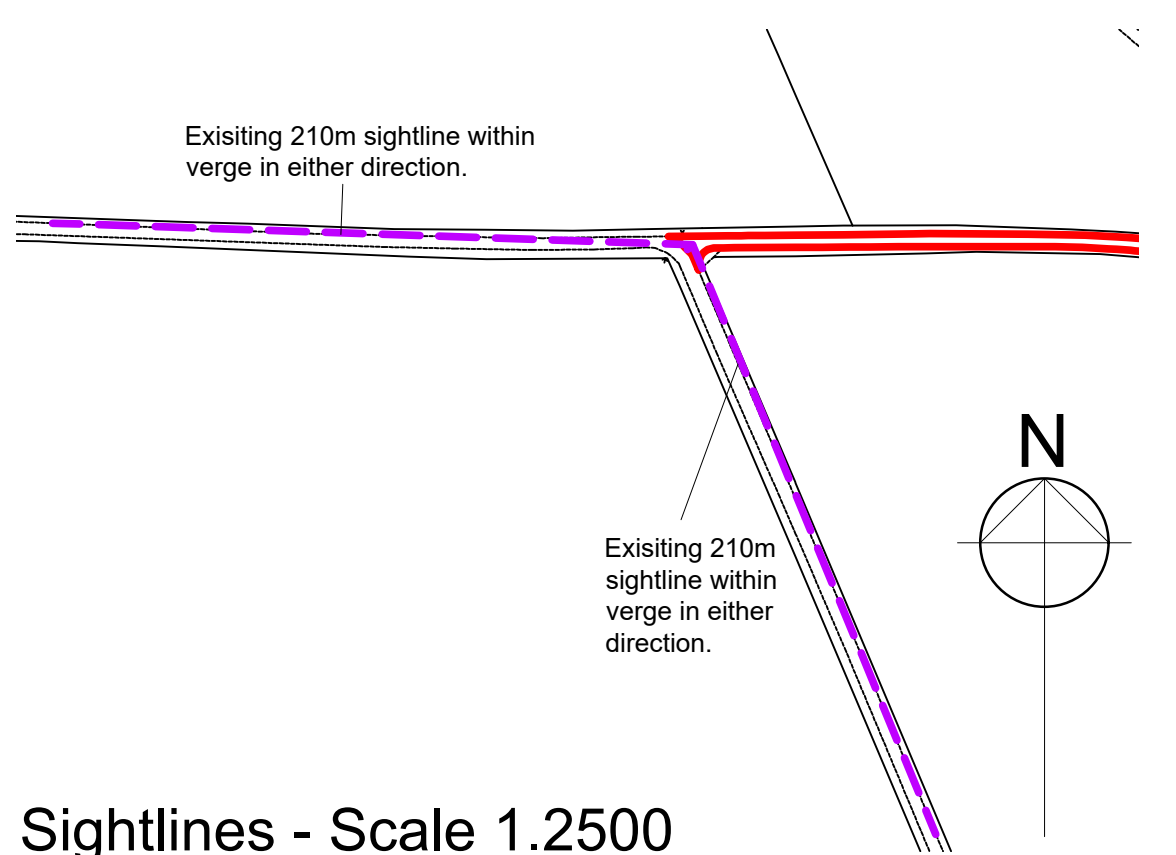

DO NOT SCALE FROM DRAWINGS	
<i>A.B. Roger & Young Ltd</i> Chartered Architect & Surveyors 9 Macgregor Street, Brechin Tel: 01356 622125 Fax: 622644 Email :- info@abrogerandyoung.com	
Job Title: Brownfield Redevelopment, at Mill of Kincardine, Fettercairn	
Scale 1:500 & 1:2500 @A3	Date April 2023
Drawing Title Site & Location Plan	Drawn By KM
Drawing No. 2023 MKF 02	Checked By AHW
Revisions:	

Crown Copyright and Database Right
All Rights Reserved Ordnance Survey Licence no. LIG0171