

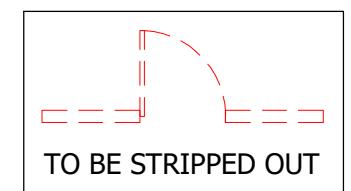
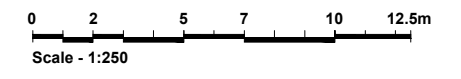
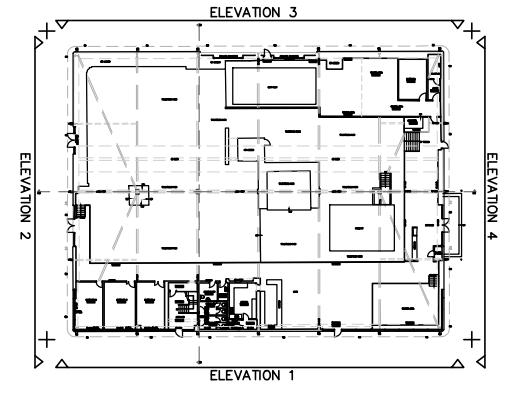
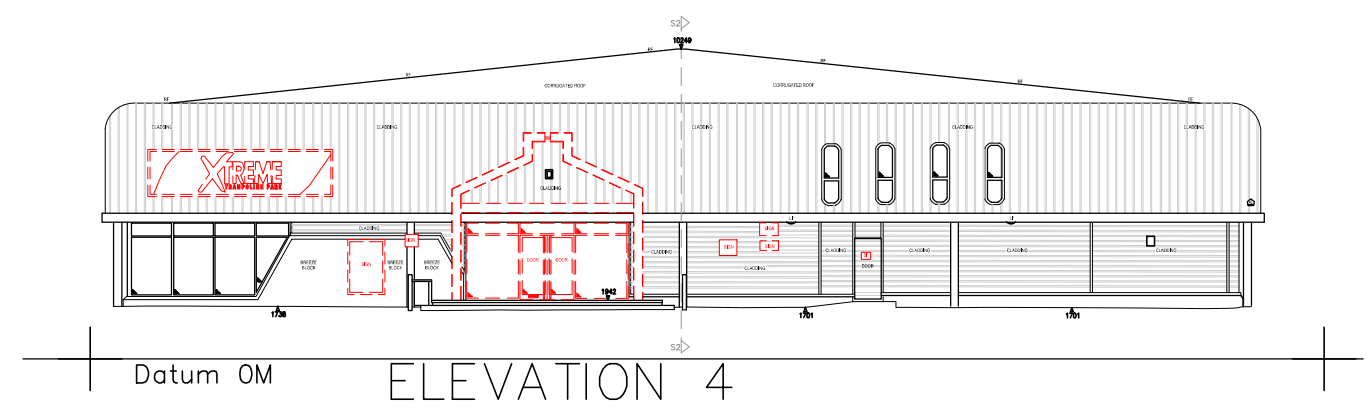
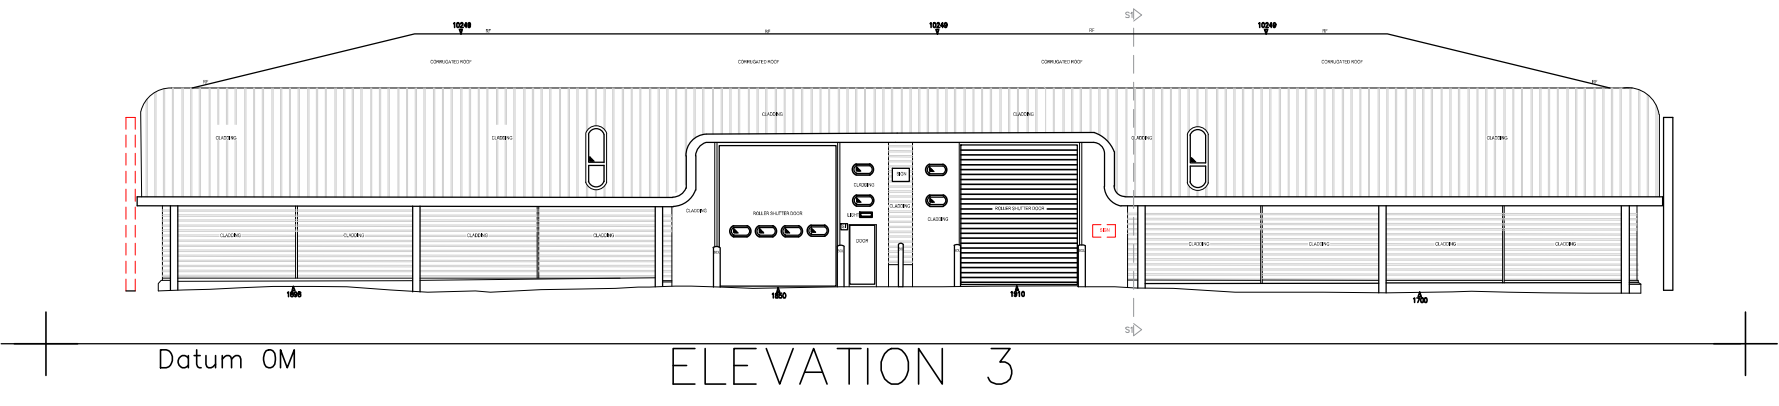


NB Responsibility is not accepted for errors made by others scaling from this drawing. All construction information should be taken from figured dimensions only

A3

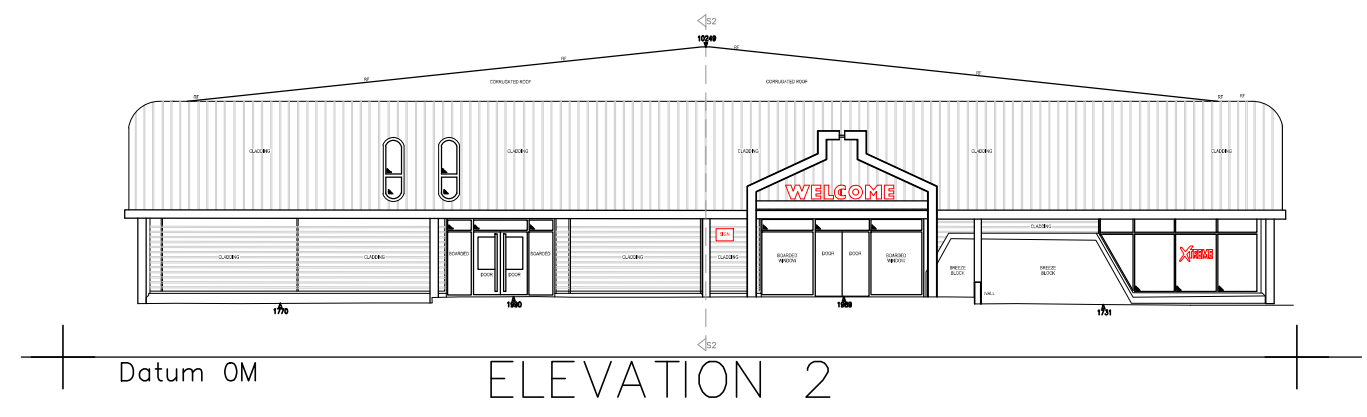

Rev	Description	By	Date
A	General amendments	ACD	03/03/23

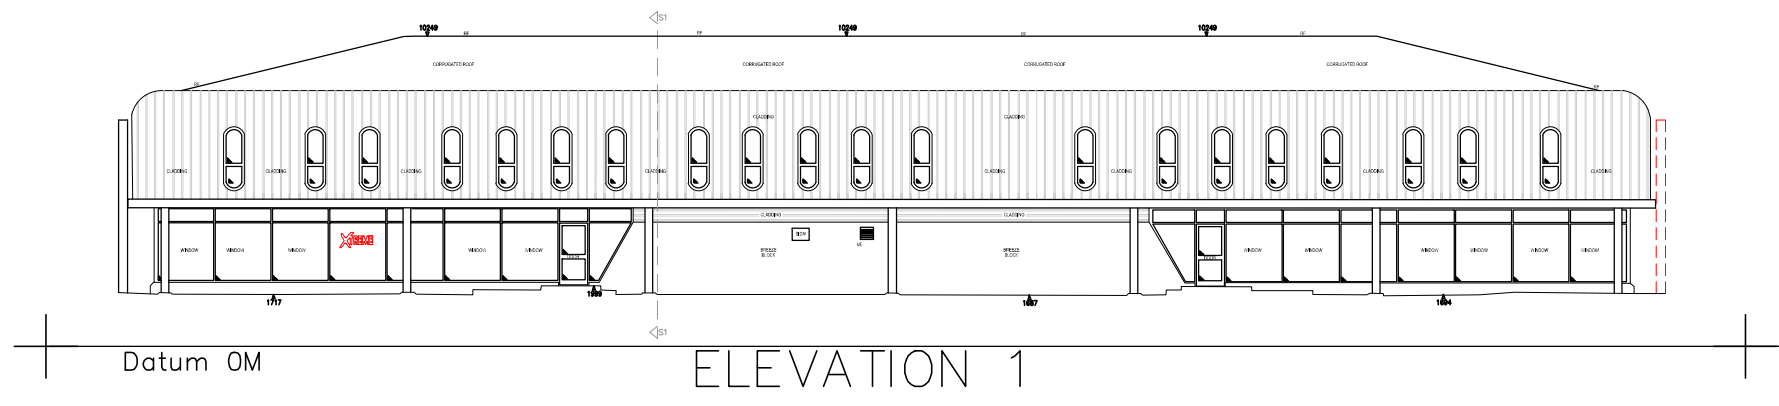

Project
SALTIRE RETAIL PARK
GLENROTHES, KY6 2AL

Client
SACKVILLE UK PROPERTY
SELECT III (GP) No2 LTD

Title
UNIT 2 - ELEVATIONS
STRIP OUT WORKS PLAN

Drawn by GJS	Surveyor BSM	Date JANUARY 2023
-----------------	-----------------	----------------------

Scale
1:250 @ A3

Drawing Number G222158-B03-01	Revision A
----------------------------------	---------------

Layouts shown are transcribed from UKBS, ref UKBS-9246, dated 26/9/22 and are intended as initial indicative drawings only, subject to feasibility including detailed measured survey, Structural Engineers report, M&E Engineers report, Building Control approval, Fire Officer approval and all statutory applications.