

NB Responsibility is not accepted for errors made by others scaling from this drawing. All construction information should be taken from figured dimensions only



A3



ELEVATION 3

ELEVATION 2

ELEVATION 4

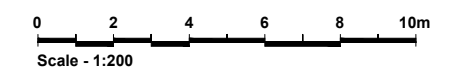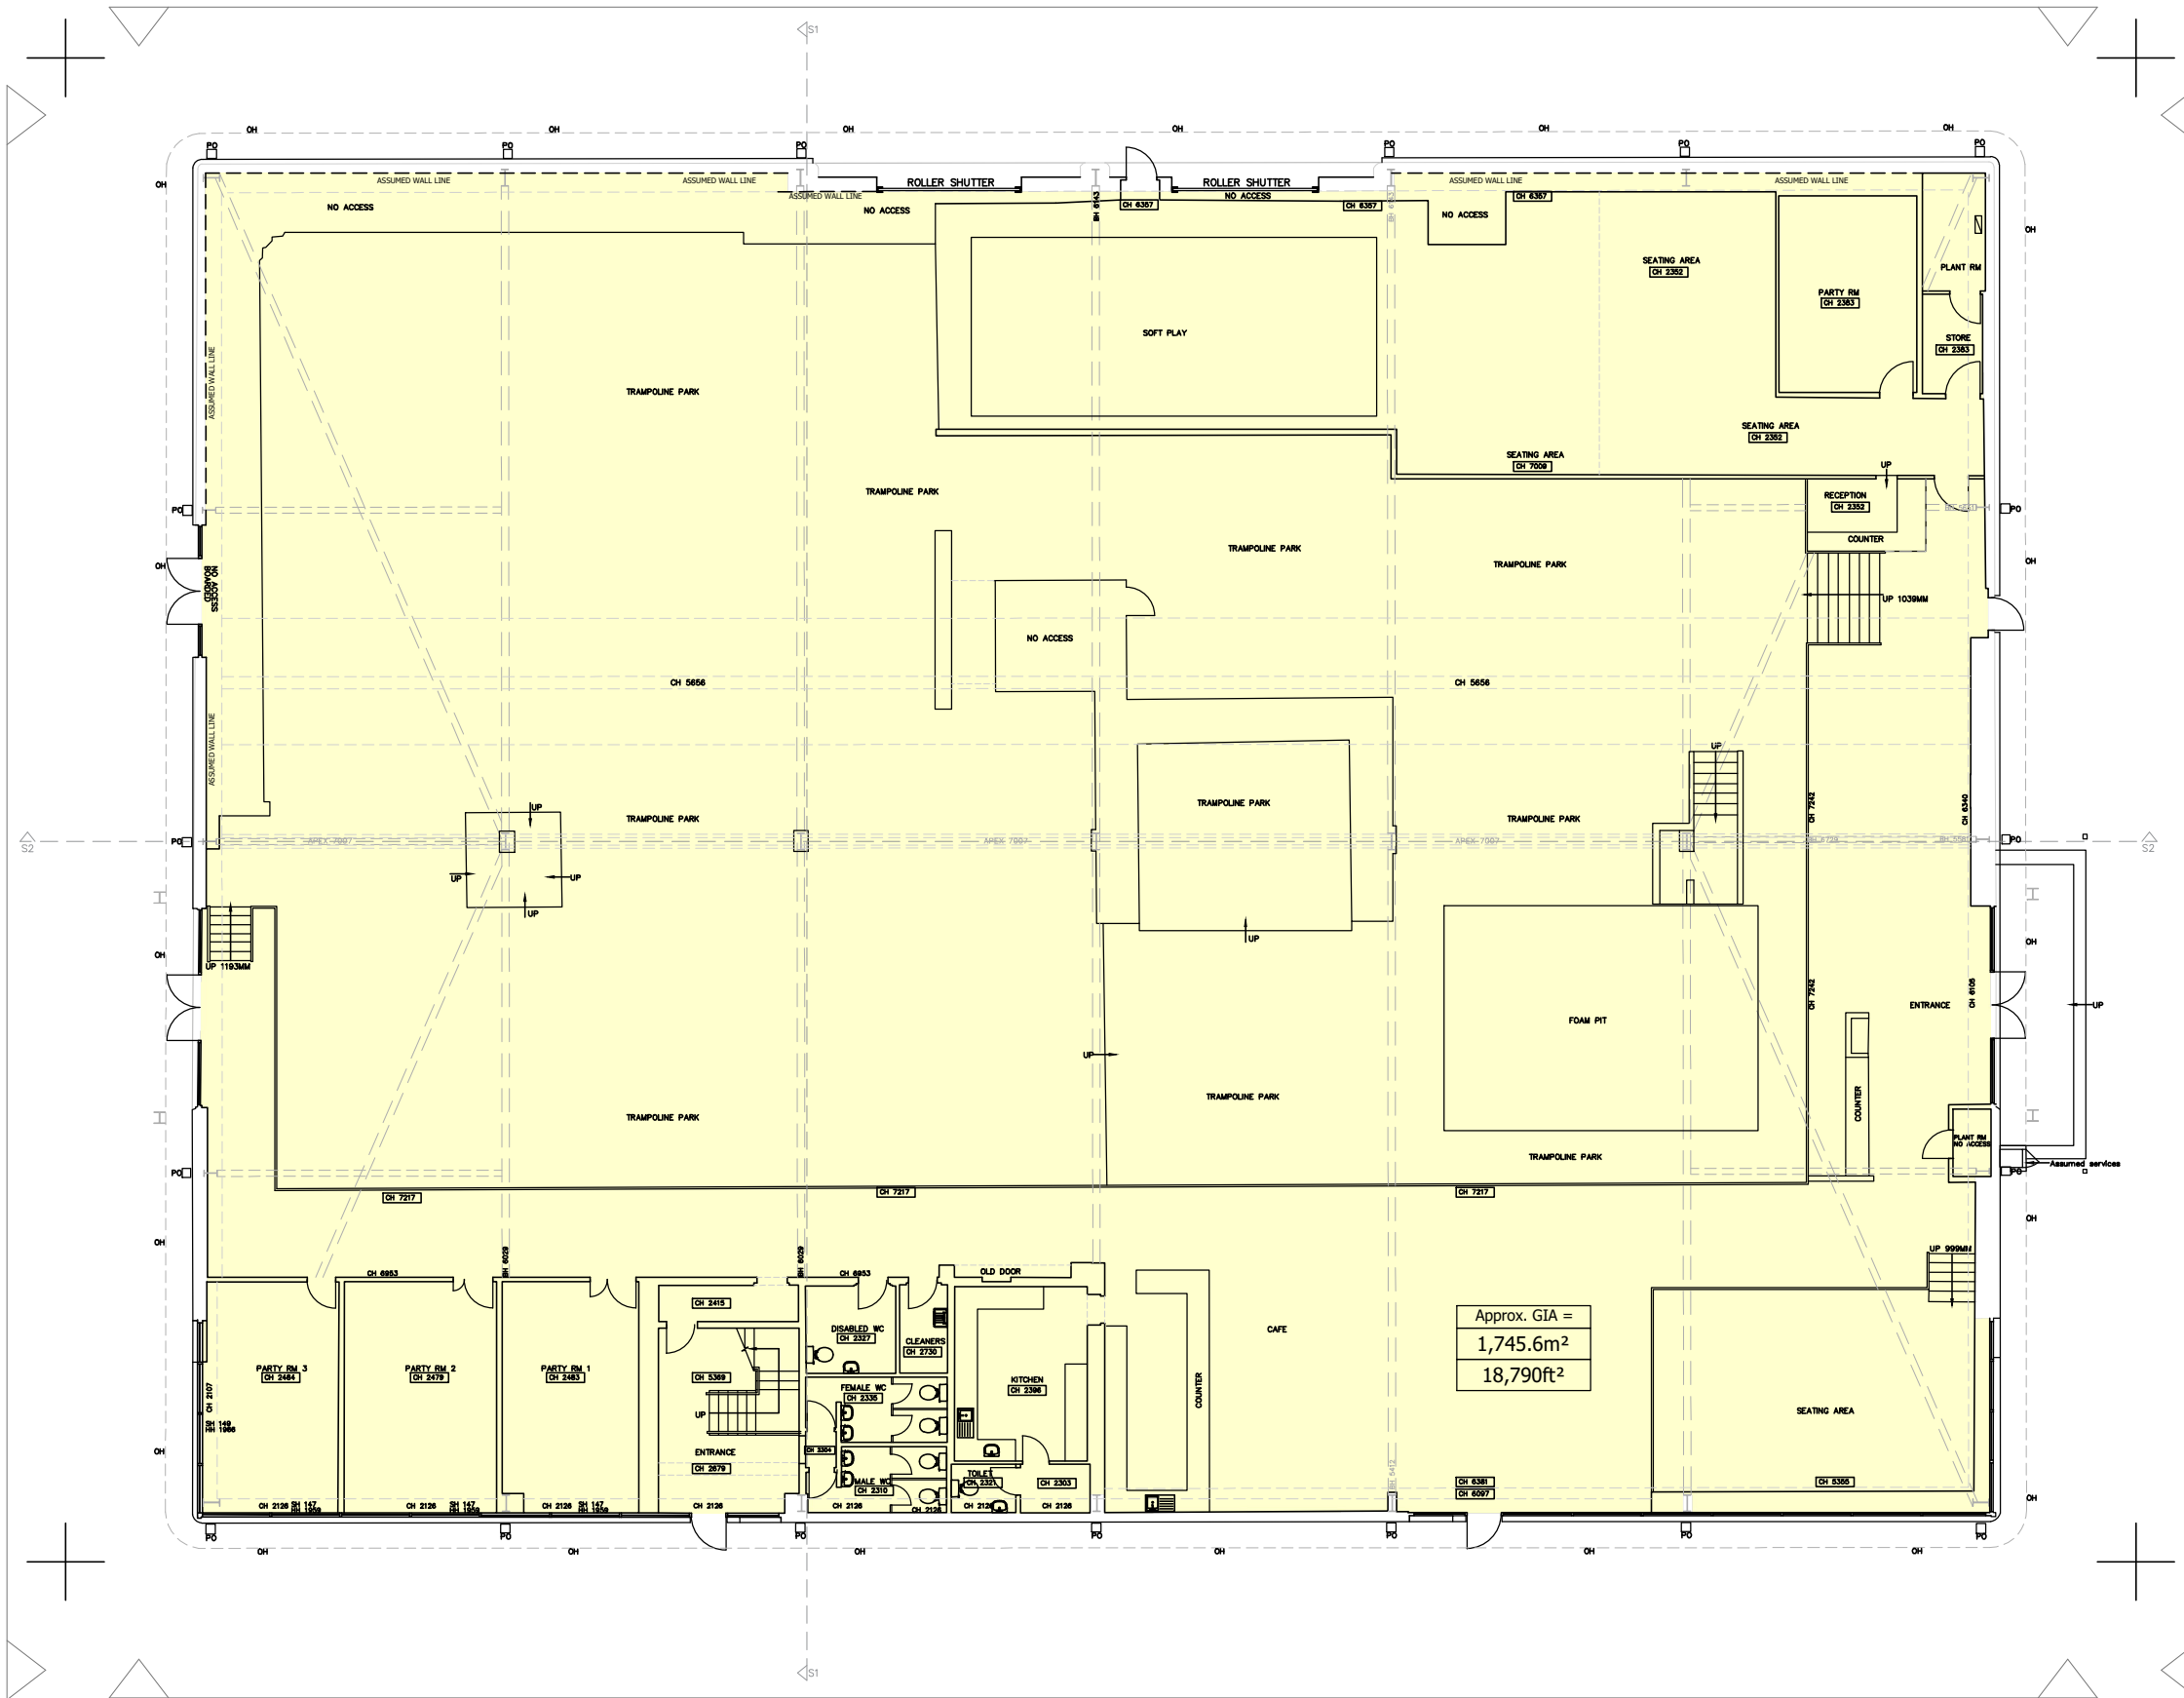

Rev	Description	By	Date
A	General amendments	ACD	03/03/23



Project
SALTIRE RETAIL PARK
GLENROTHES, KY6 2AL

Client
SACKVILLE UK PROPERTY
SELECT III (GP) No2 LTD

Title
UNIT 2 - GROUND FLOOR
AS EXISTING

Drawn by	Surveyor	Date
GJS	BSM	JANUARY 2023

Scale
1:200 @ A3

Drawing Number	Revision
G222158-A01-01	A

ELEVATION 1

Layouts shown are transcribed from UKBS, ref UKBS-9246, dated 26/9/22 and are intended as initial indicative drawings only, subject to feasibility including detailed measured survey, Structural Engineers report, M&E Engineers report, Building Control approval, Fire Officer approval and all statutory applications.