


NB Responsibility is not accepted for errors made by others scaling from this drawing. All construction information should be taken from figured dimensions only

A3

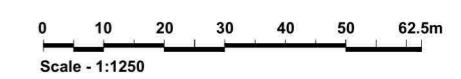

Key
 — Site Boundary
 — Unit 2



Rev	Description	By	Date



Project
SALTIRE RETAIL PARK
GLENROTHES, KY6 2AL


Client
SACKVILLE UK PROPERTY
SELECT III (GP) No2 LTD

Title
UNIT 2 - LOCATION PLAN

Drawn by GJS	Surveyor BSM	Date JANUARY 2023
------------------------	------------------------	-----------------------------

Scale
1:1250 @ A3

Drawing Number G222158-D09-01	Revision
---	----------

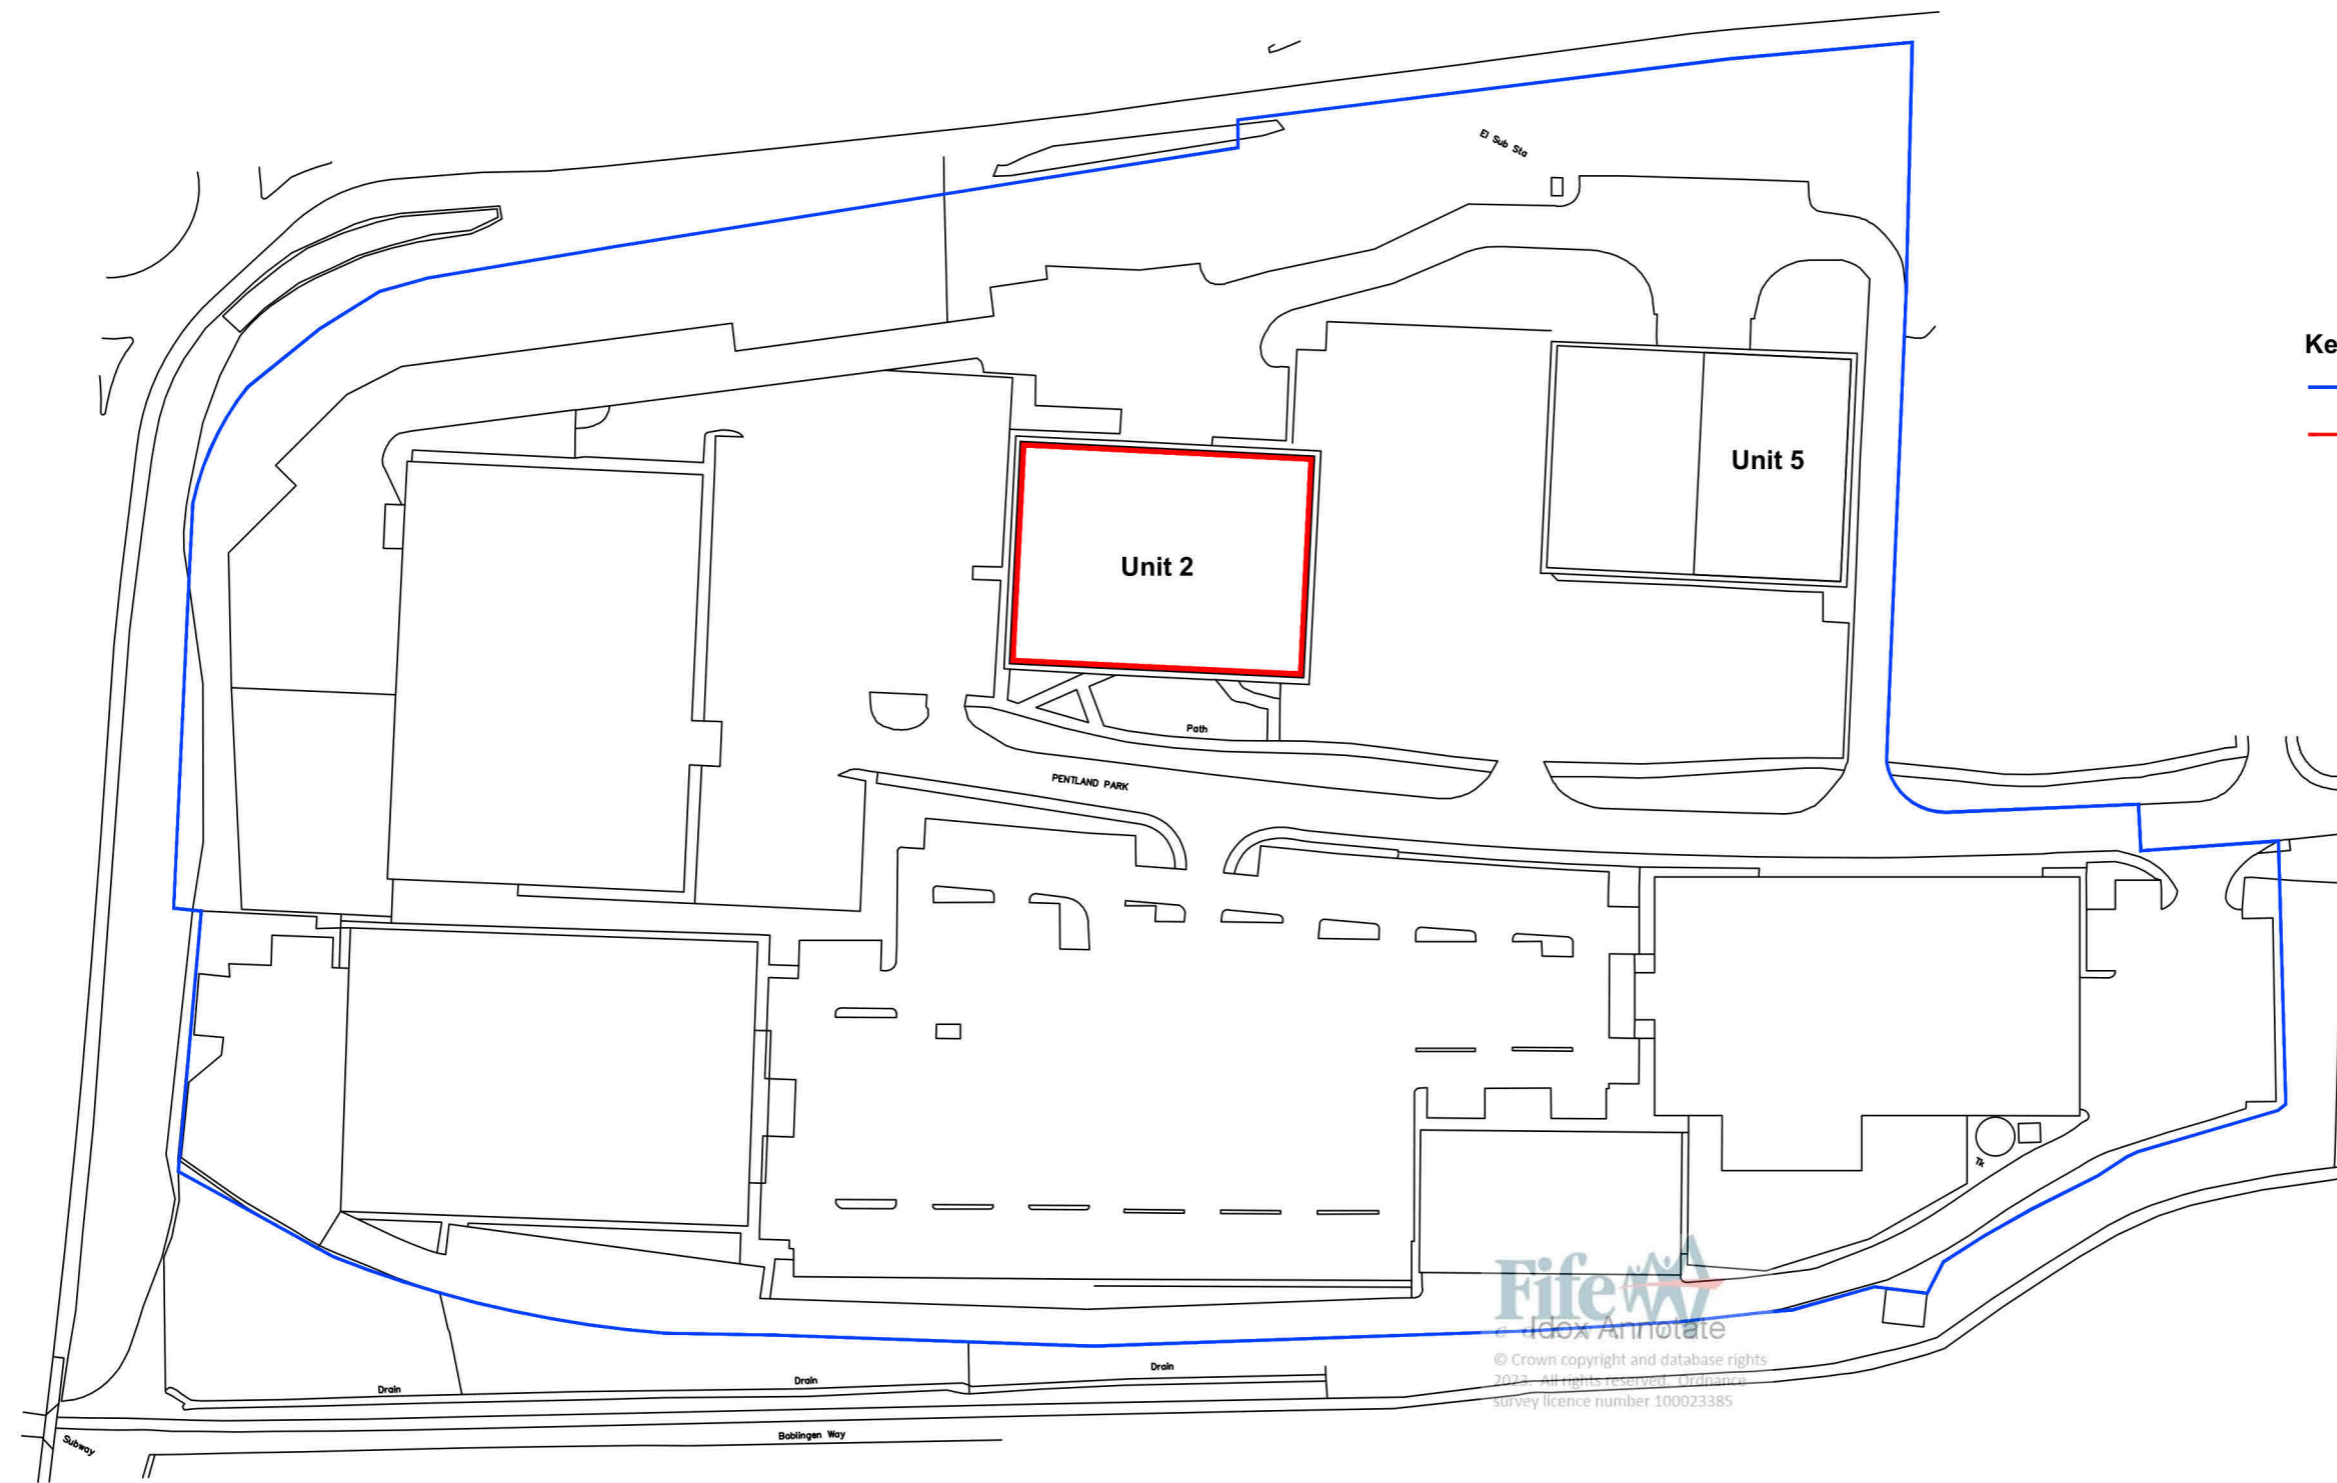

Fife
 Idox Annotate
 © Crown copyright and database rights
 2023. All rights reserved. Ordnance
 survey licence number 100023385

SALTIRE RETAIL PARK, GLENROTHES

Layouts shown are transcribed from UKBS, ref UKBS-9246, dated 26/9/22 and are intended as initial indicative drawings only, subject to feasibility including detailed measured survey, Structural Engineers report, M&E Engineers report, Building Control approval, Fire Officer approval and all statutory applications.