



**Rear Garden as Existing**  
Scale 1:100

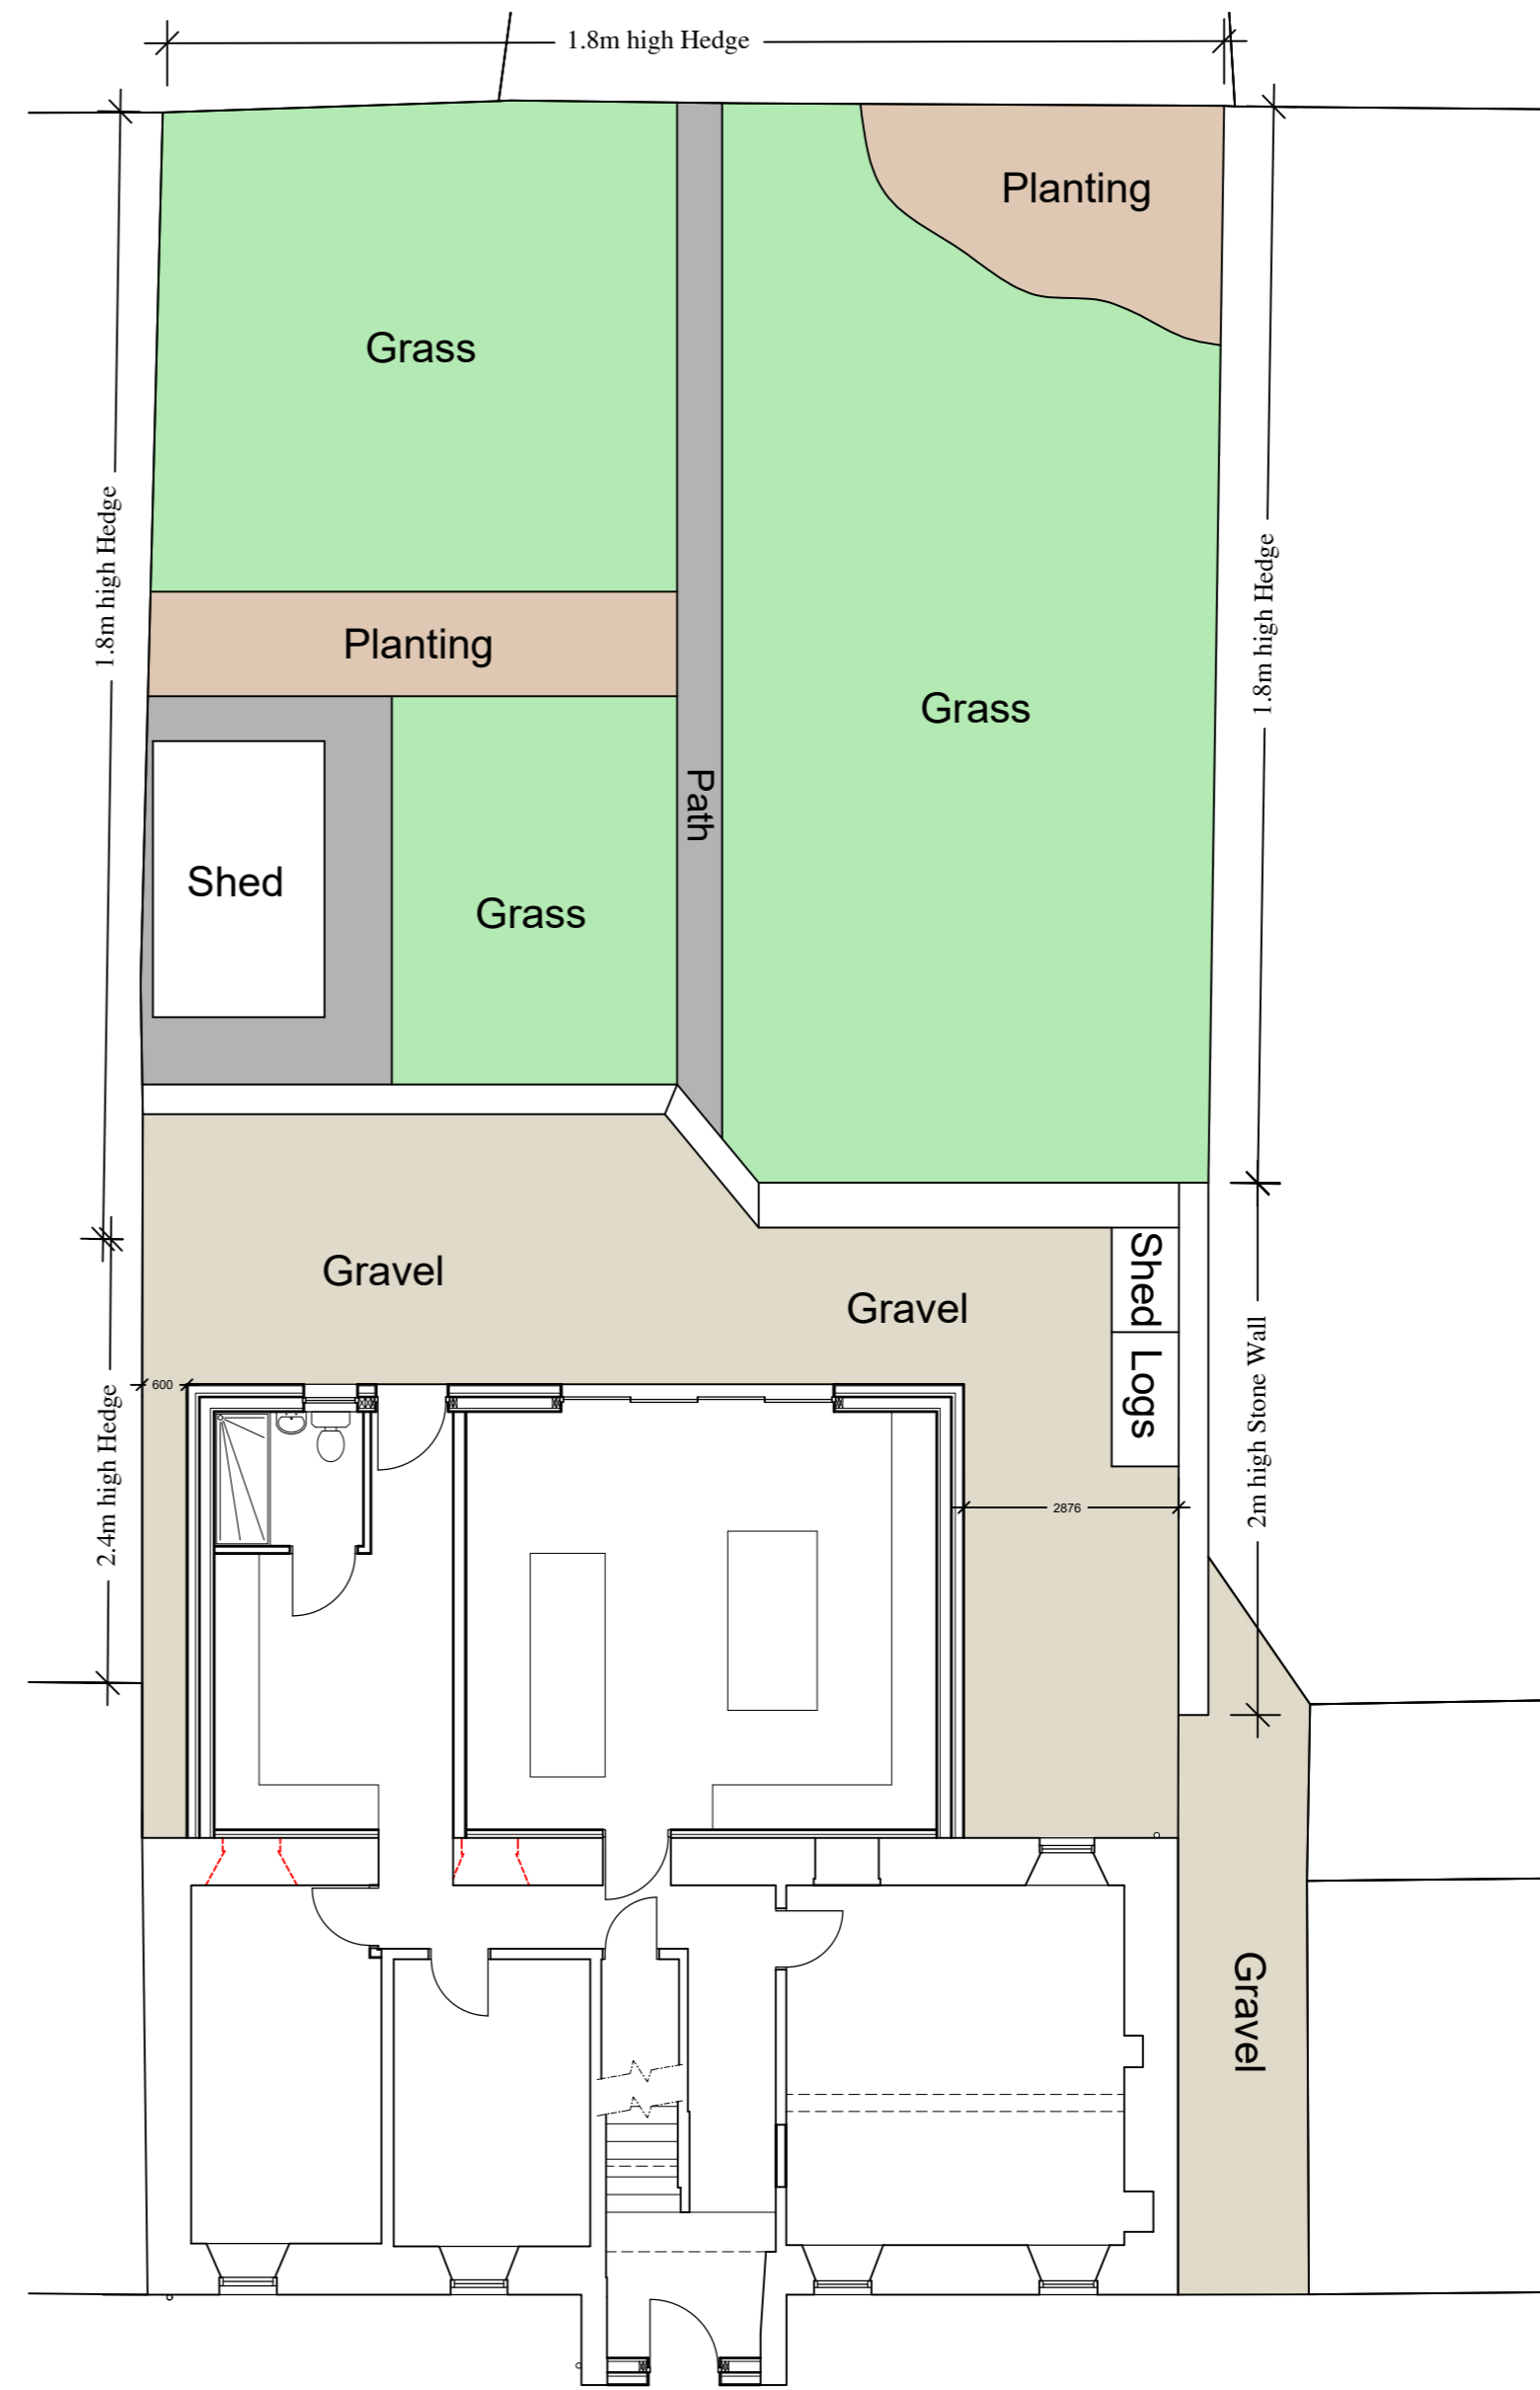

**Rear Garden as Proposed**  
Scale 1:100

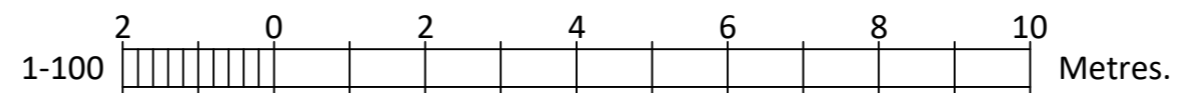

Alterations to 6 Midbank Street Strathmiglo - KY14 7QU		Scale 1:100
Garden Plan as Existing and Proposed		Date. Sept 2022
		Drawing No. PP07A