




First Floor SK1
Scale 1:50

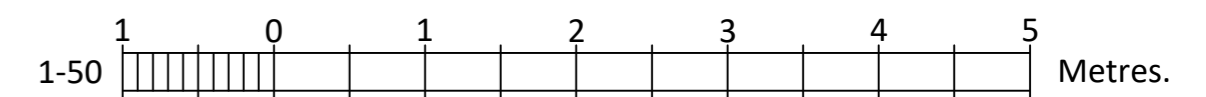

<p>Alterations to 6 Midbank Street Strathmiglo - KY14 7QU</p> <hr/> <p>First Floor as Proposed</p>	<p>Scale. 1:50 Date. June 23 Drawing No. PP02A</p>
---	--