




Ground Floor SK2
Scale 1:50

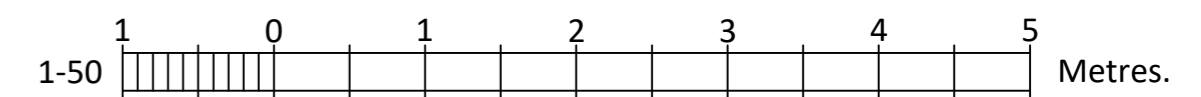

Alterations to 6 Midbank Street Strathmiglo - KY14 7QU		Scale: 1:50 Date: June 23 Drawing No. PP01A
<hr/> Ground Floor as Proposed		