




The Highveld Council
Processing Centre
Date Received:
2 NOV 2023

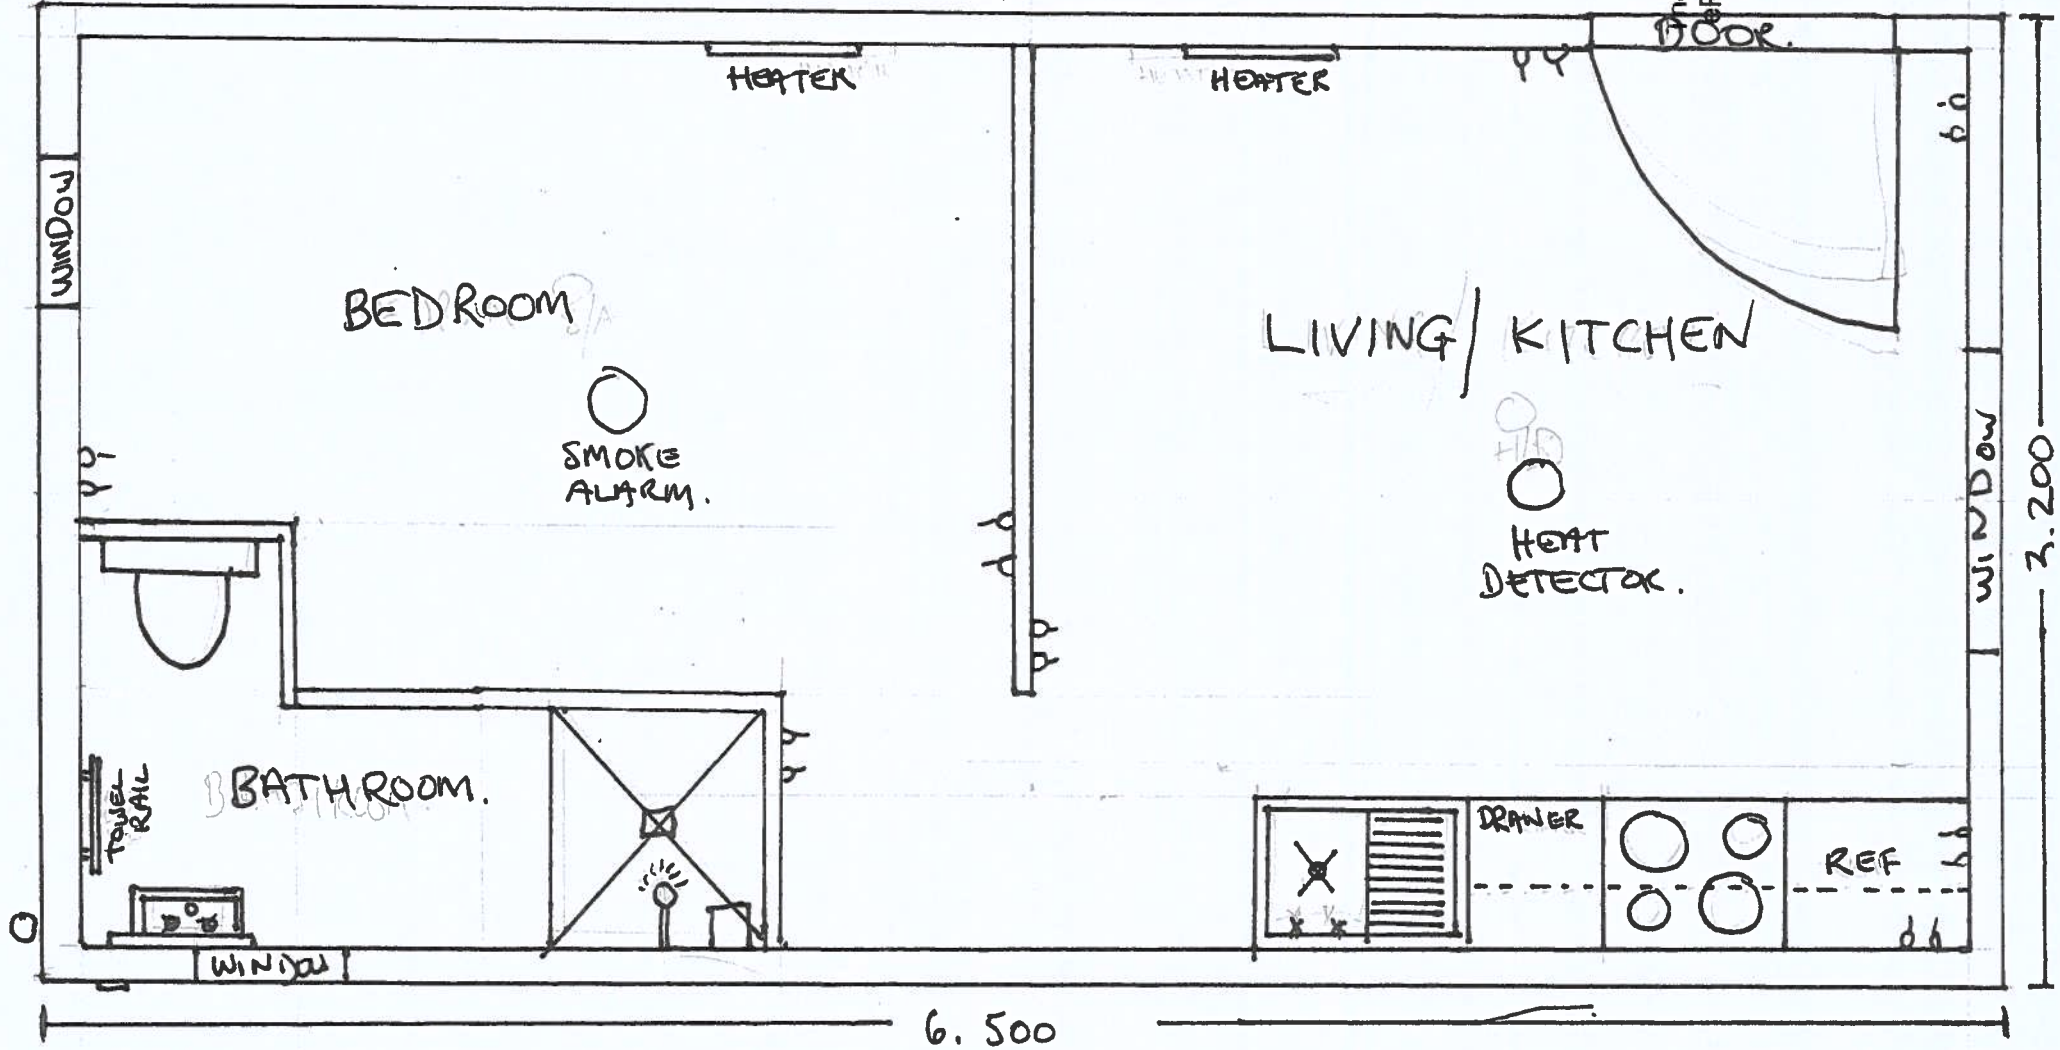

3 BOYD TERRACE
29:10:2023
SCALE 1:25