

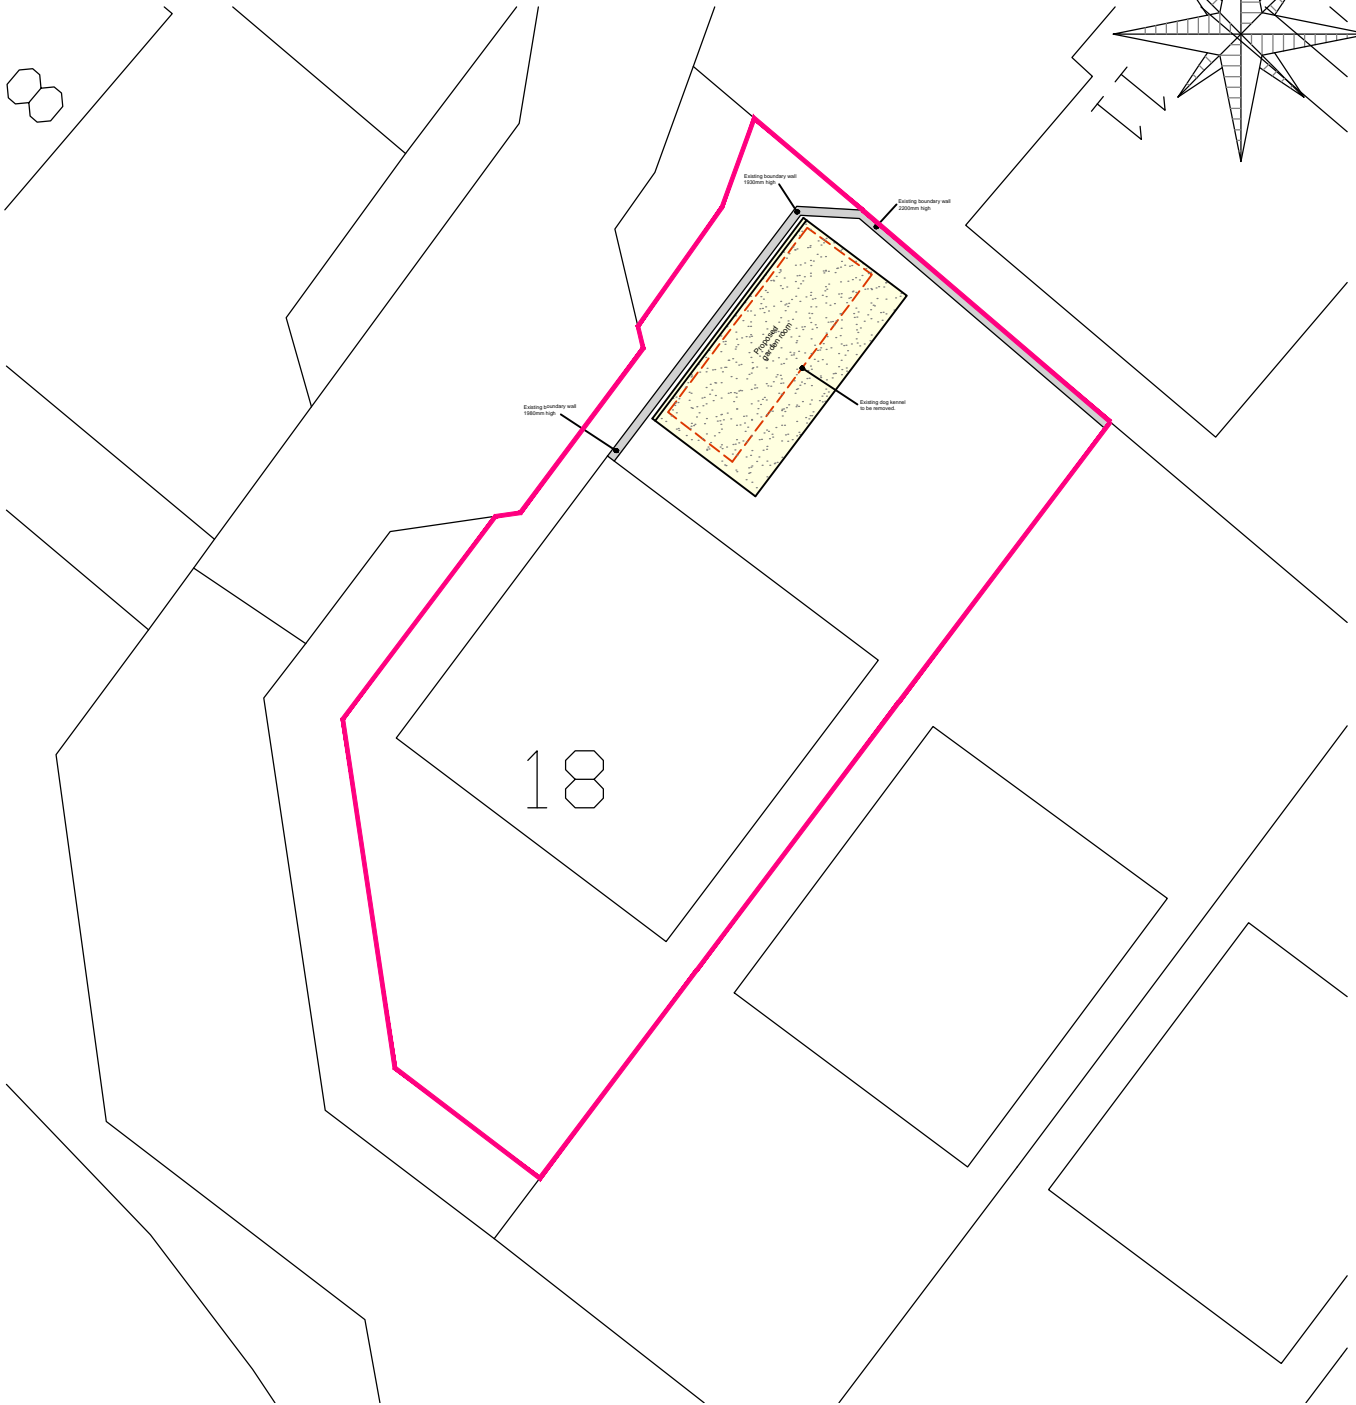


NEW WORKS COLOURED  
 DOWN TAKINGS

N

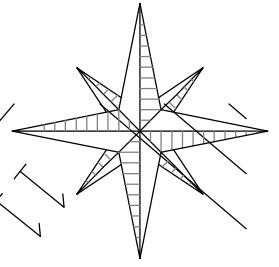

# Proposed site Plan 1:200

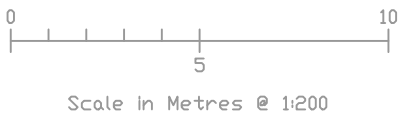

<b>LOTHIAN PLANS</b>		CLIENT: Kimberley Papadatos
www.lothianplans.com		JOB: 18, Ladyacre Grove Irvine, KA11 2FT
NUMBER: <b>18LA-PL3</b>	REVISION	TITLE: Plans, sections and elevations PROPOSED GARDEN ROOM
	SCALE	
	DRAWN	
	CHECK	
	DATE	