
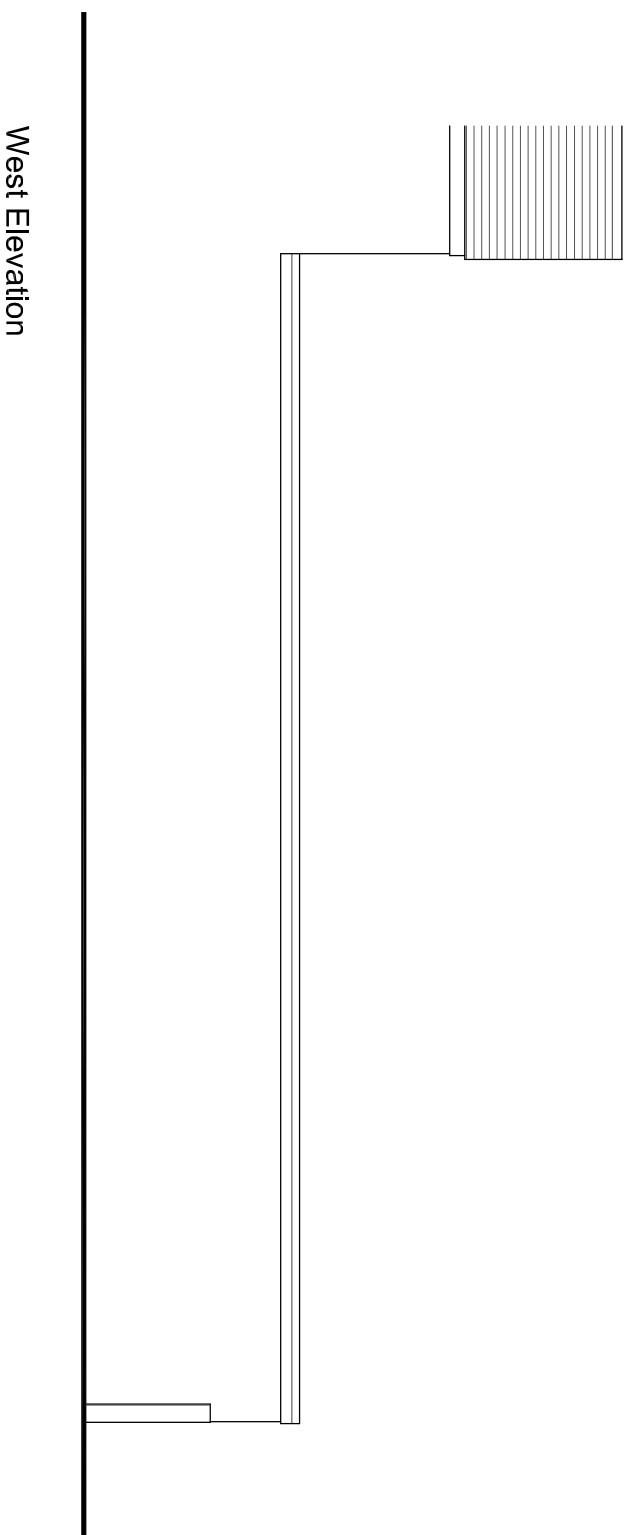



- 1 Smooth render to match existing
- 2 Dark grey PVCu doors and windows

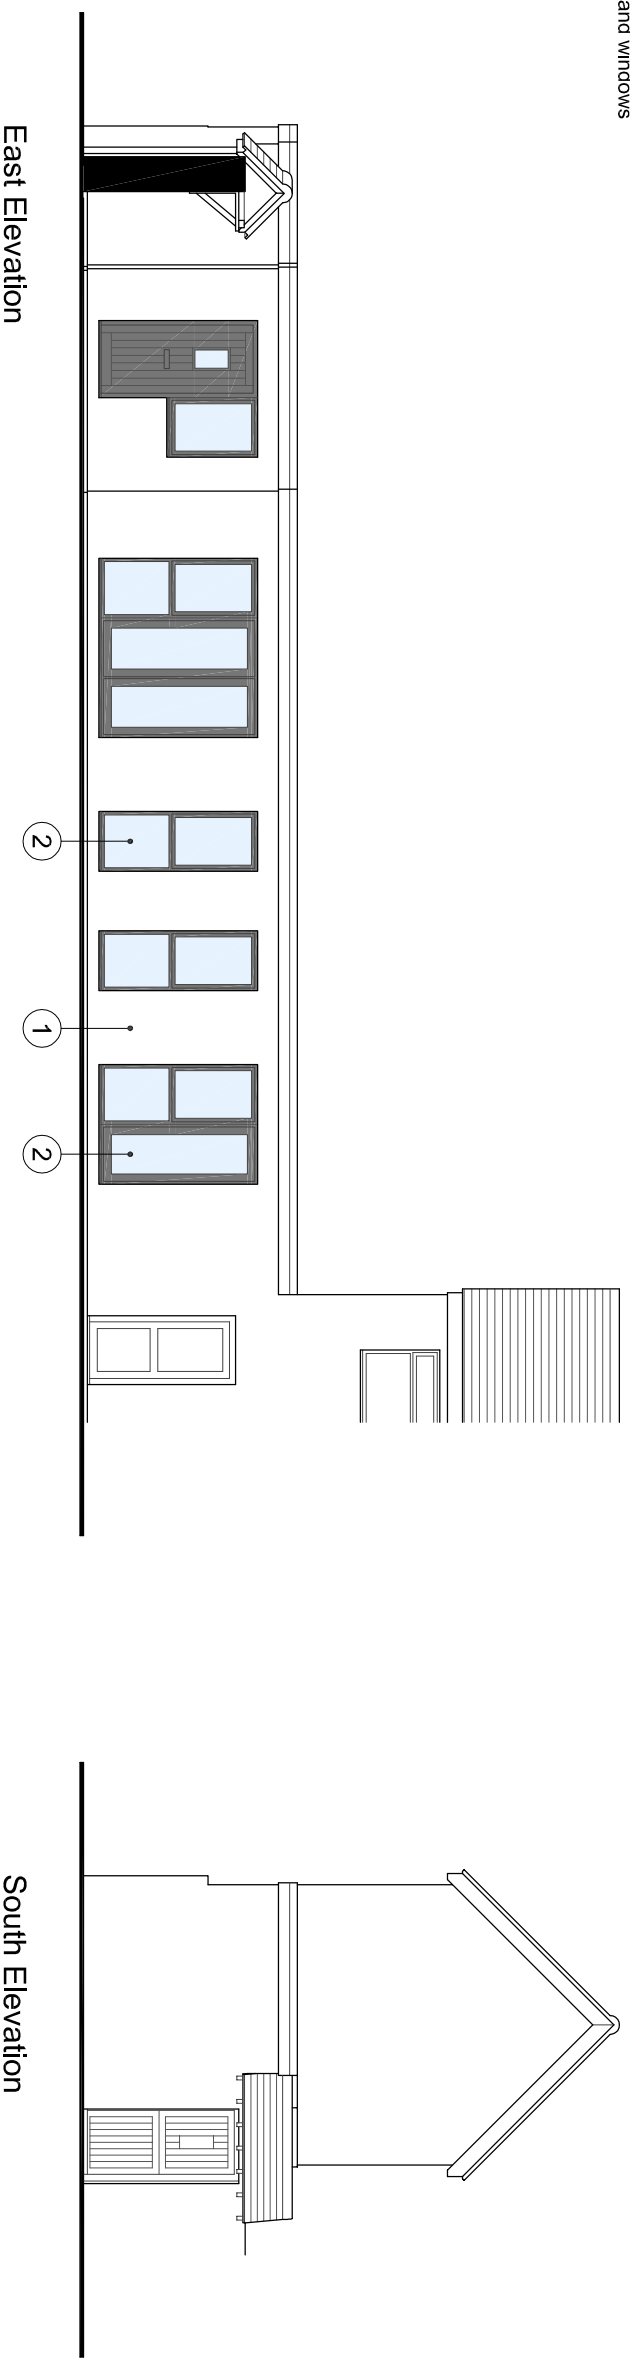

This drawing, design and the illustrated works are the copyright of Urban Aspects Limited and may not be reproduced either wholly or in part without written consent.

Client		A Prosser & C Scarrott			 URBAN ASPECTS LAND · PLANNING · DESIGN
Project		1 Union Place, Tewkesbury			
Drawing Title		Proposed Elevations			Job No.
Date	Scale	Drawn	Status	Job No.	Dwg No.
Oct 2023	1:100 @ A3	GMP	PA	PSR23.02	06
					Rev.
					-

7 Bath Mews • Bath Parade • Cheltenham • GL53 7HL
 T 01242 806170 M 07766 112132 E gary@urbanaspects.co.uk

www.urbanaspects.co.uk