
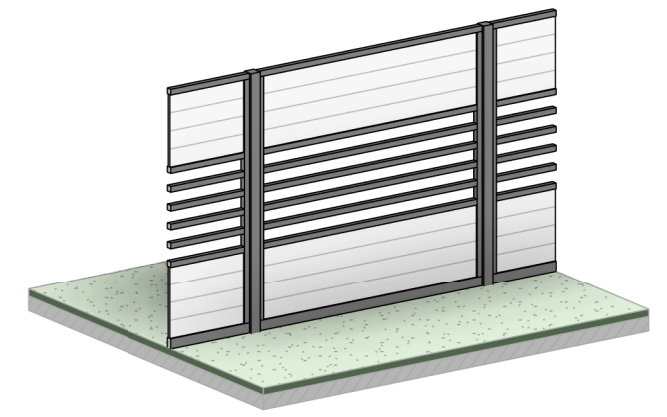
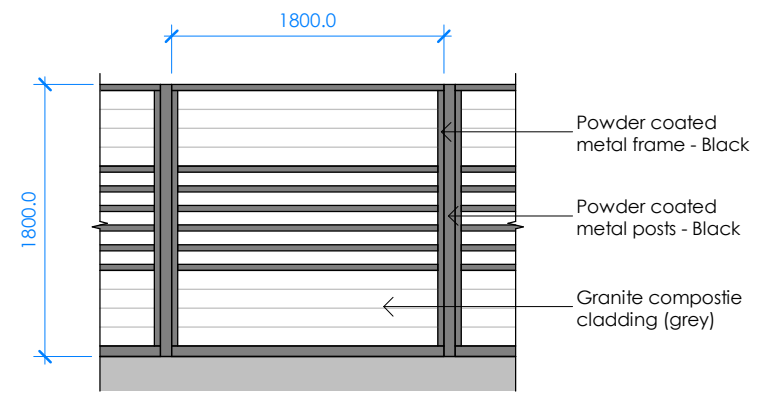
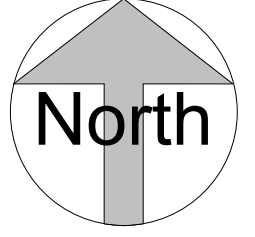
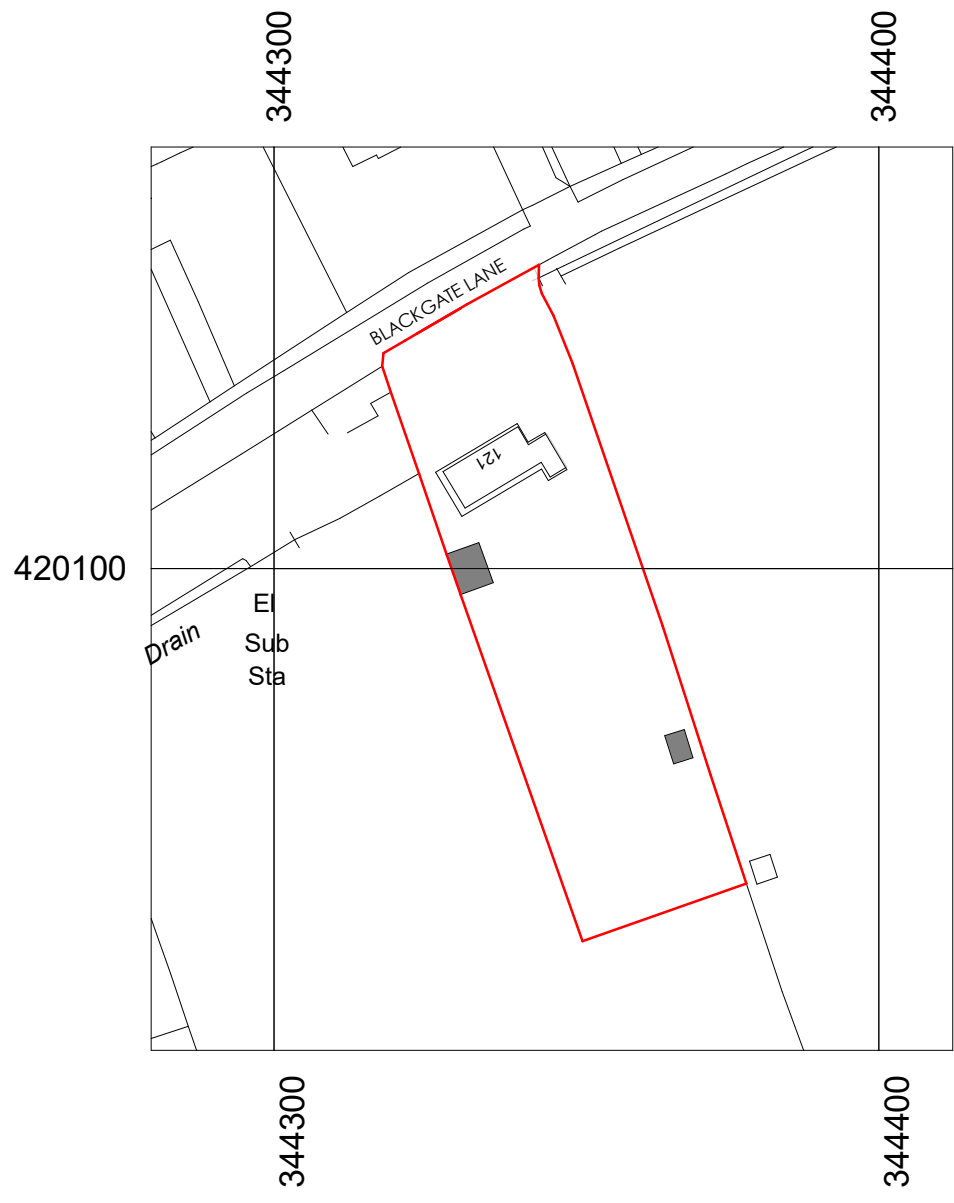
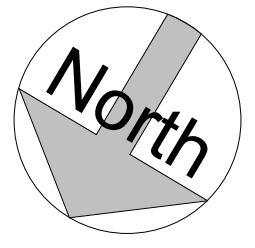


1:100	mm	1000	3000	5000
1:200	mm	5000	8000	
1:500	M	5	15	25
1:1250	M	10	30	50
			70	

The Contractor is to check all dimensions and conditions on site before commencing. Do not scale from this drawing. This drawing remains the copyright of Reid Design Limited

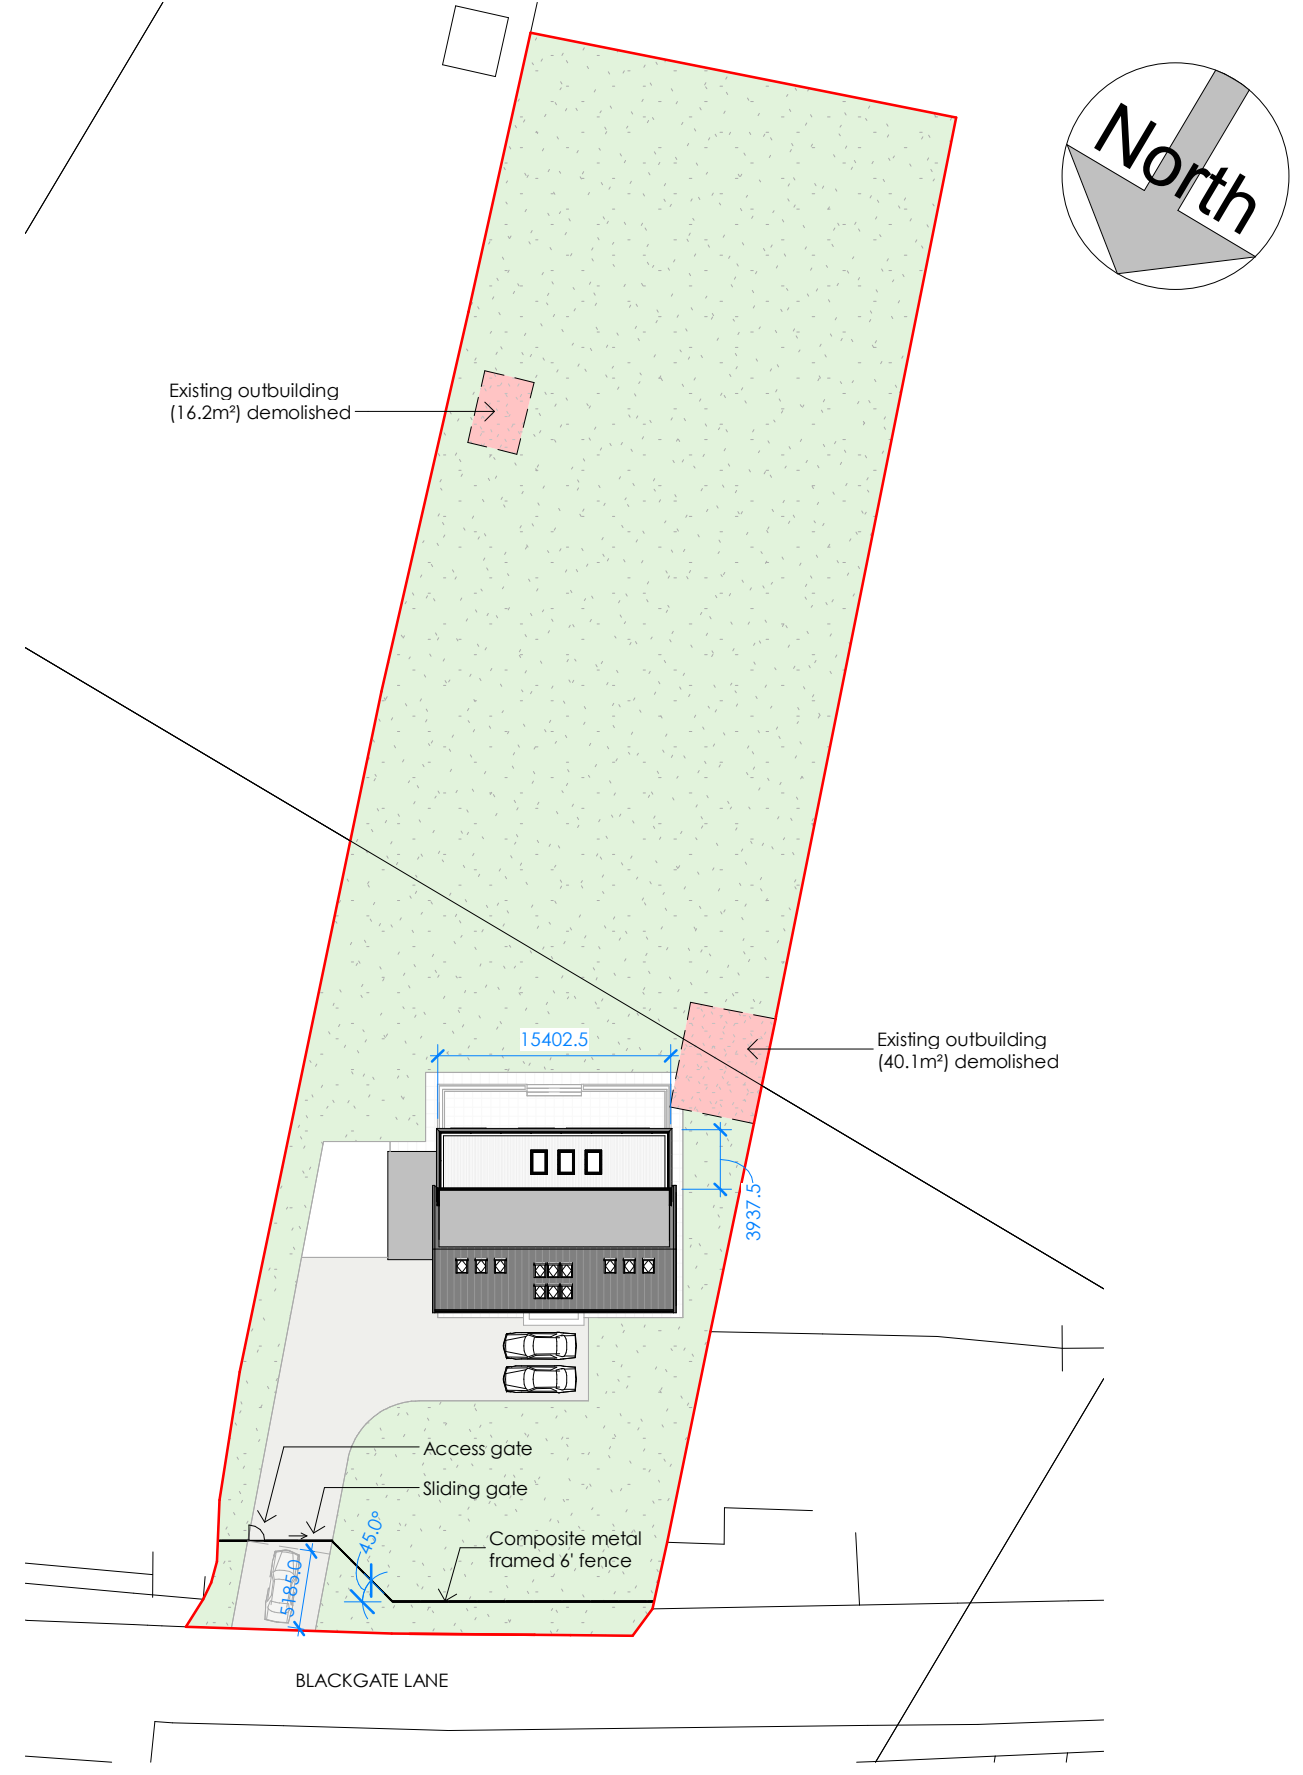

No.	Description	Date
A	Fencing added	06.11.23

PROJECT	121 Blackgate Lane, Tarleton, Preston, PR4 6UU
SHEET	Site Location and Block Plan

CLIENT	Mr. G. Walsh	
Date	Project number	Scale (@ A3)
Oct. 2023	RD-232	As indicated
DRAWING NUMBER	REV	
PL-100	A	