



A Vehicle Shelter: Short Section

Scale: 1:20

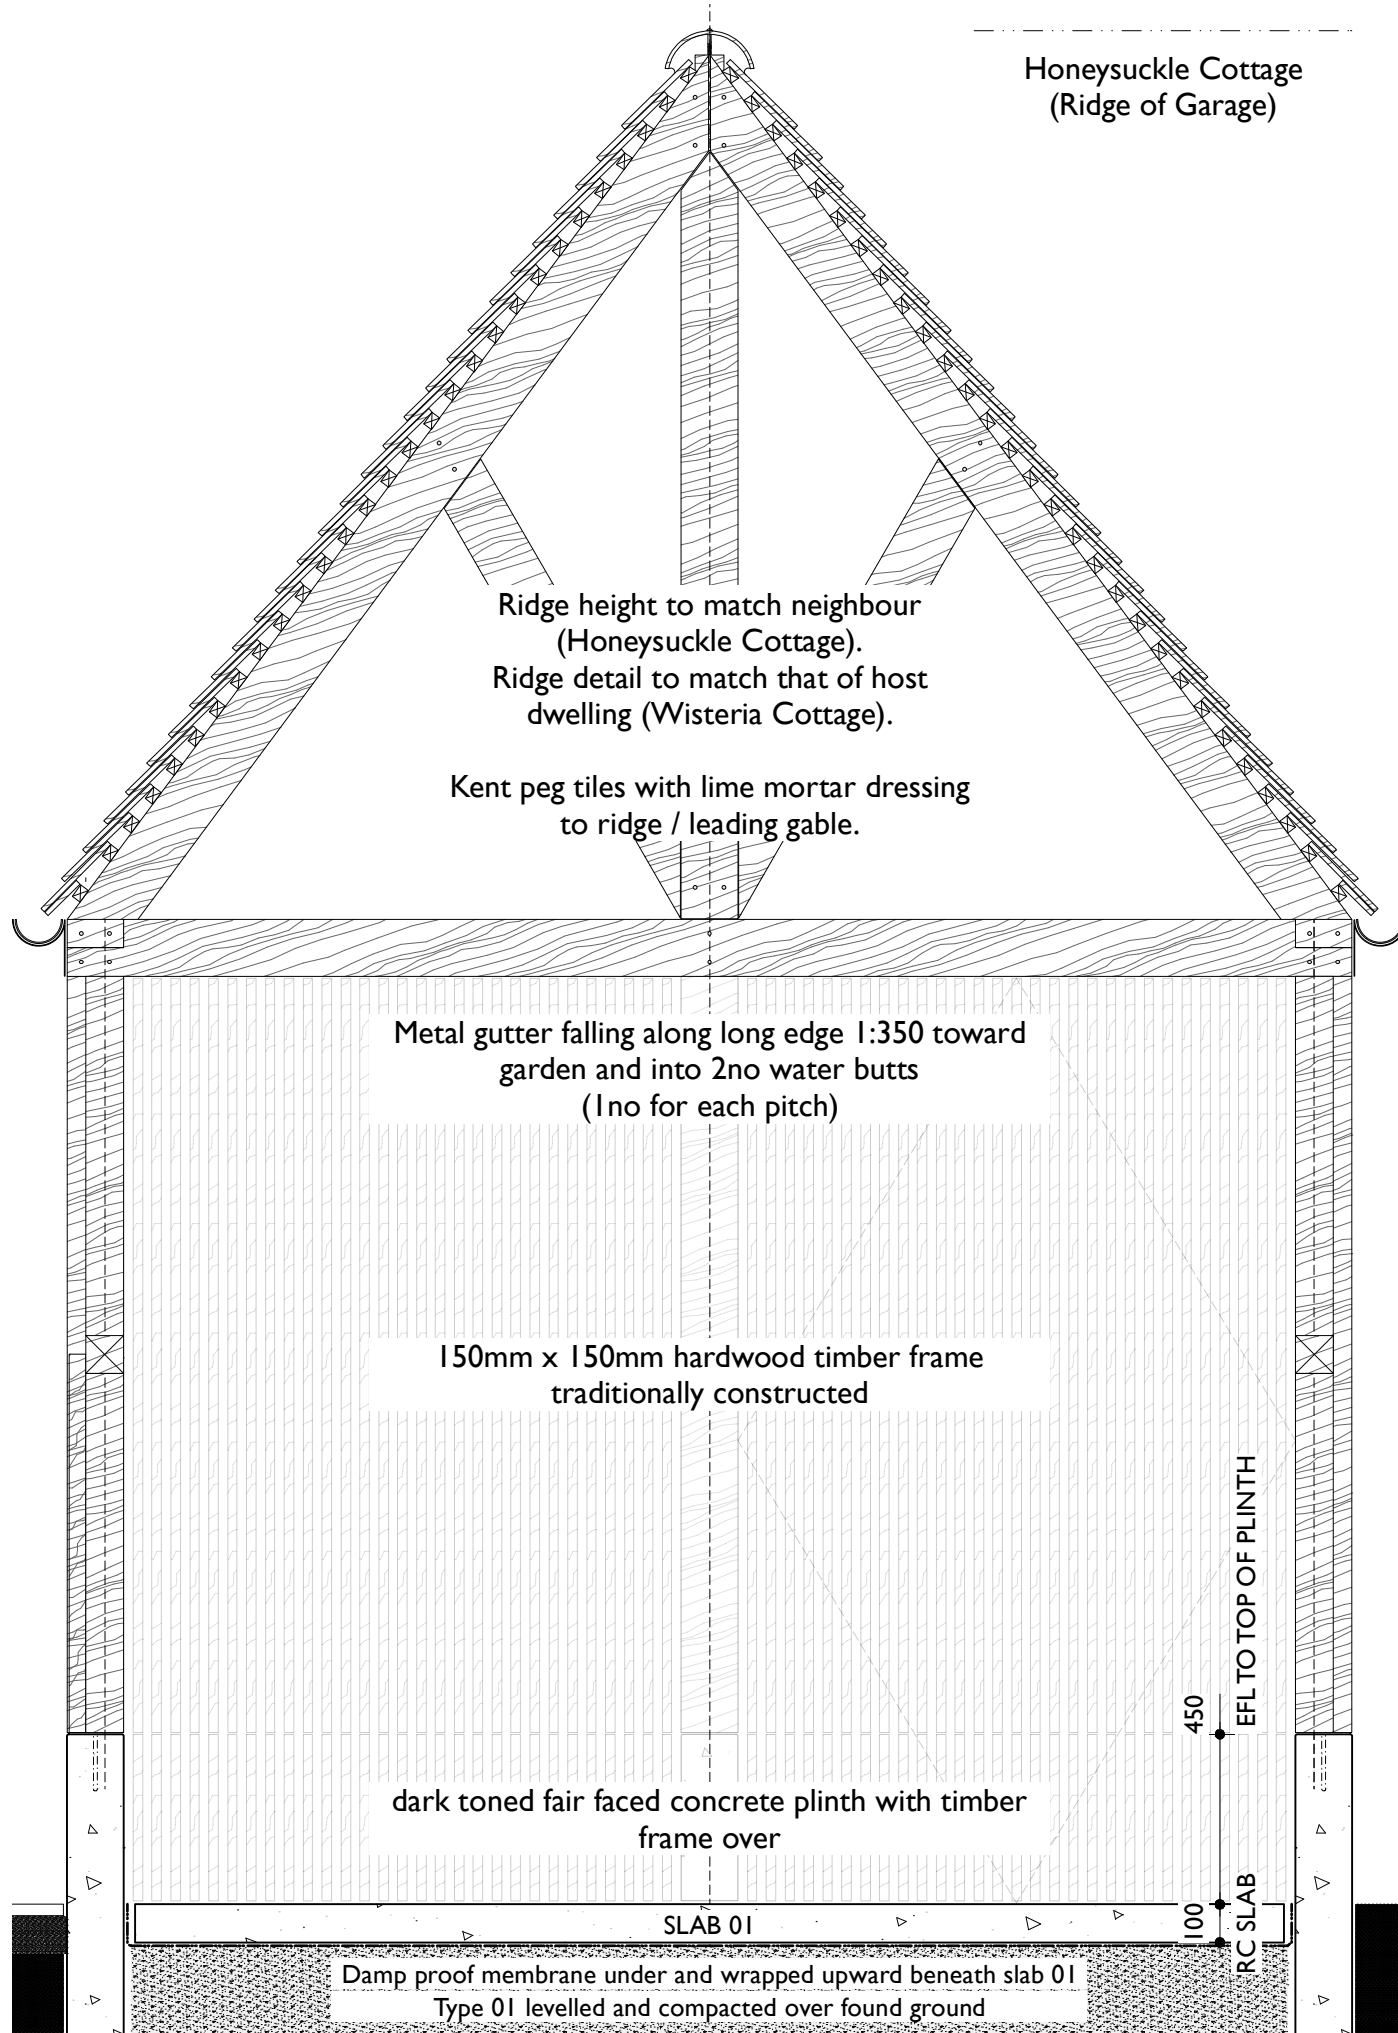


B Vehicle Shelter: Ridge Detail

Scale: 1:5

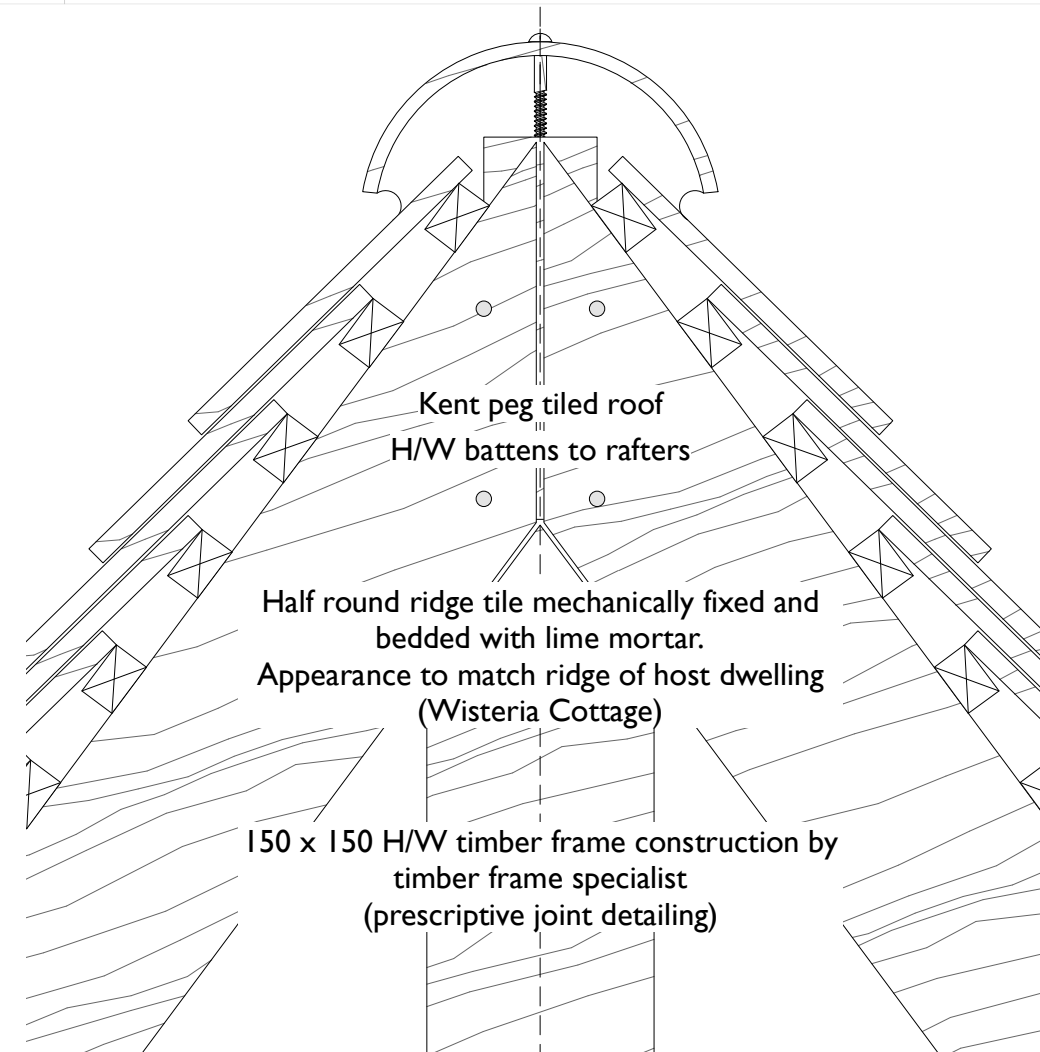

C Vehicle Shelter: Eaves Detail

Scale: 1:5

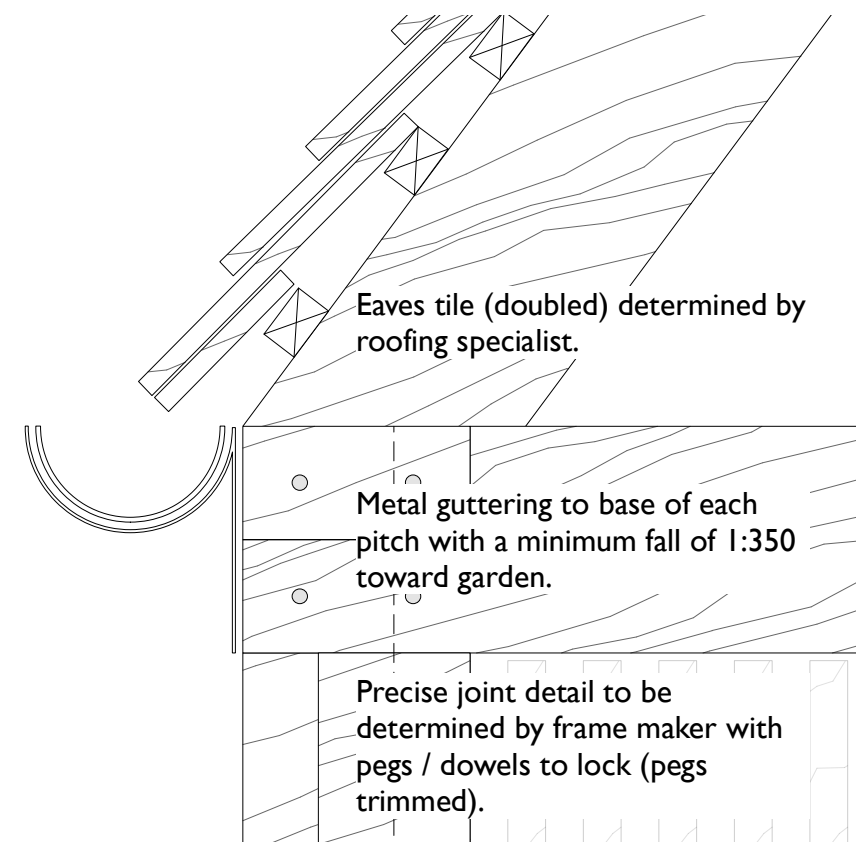

GENERAL NOTES:

Do not scale from this drawing.

All dimensions are to be verified on site by the contractor and any discrepancies or omissions reported to the Architect prior to any works being carried out.


Property of CARL TRENFIELD ARCHITECTS LTD
Copyright Reserved.

REVISIONS

Rev.	Date.	Chk.	Description.

- 01.11.2023 CTA Construction / Discharge of Condition

DRAWING REFERENCE KEY

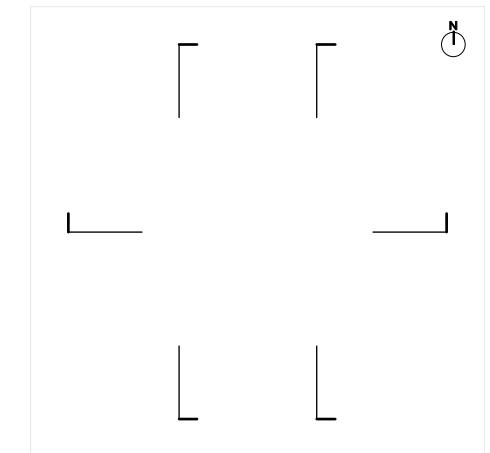

CARL TRENFIELD ARCHITECTS

UNIT 5
DANE JOHN WORKS
CANTERBURY
CT1 3PP
UK

T: +44 (0)1227 456400

INFO@CARLTRENFIELDARCHITECTS.COM

CLIENT: Confidential

JOB: Wisteria Cottage
The Street, Hartlip, Kent, UK
ME9 7TL

DRAWING TITLE: Vehicle Shelter:
Sectional Detail(s)

Origin. A	Job. 038	No. 3001	Rev. -
Status. CONSTRUCTION			

DATE: 01.03.2021 SCALE: AS NOTED AT A3