




1 EXISTING SIDE ELEVATION
SCALE TBC

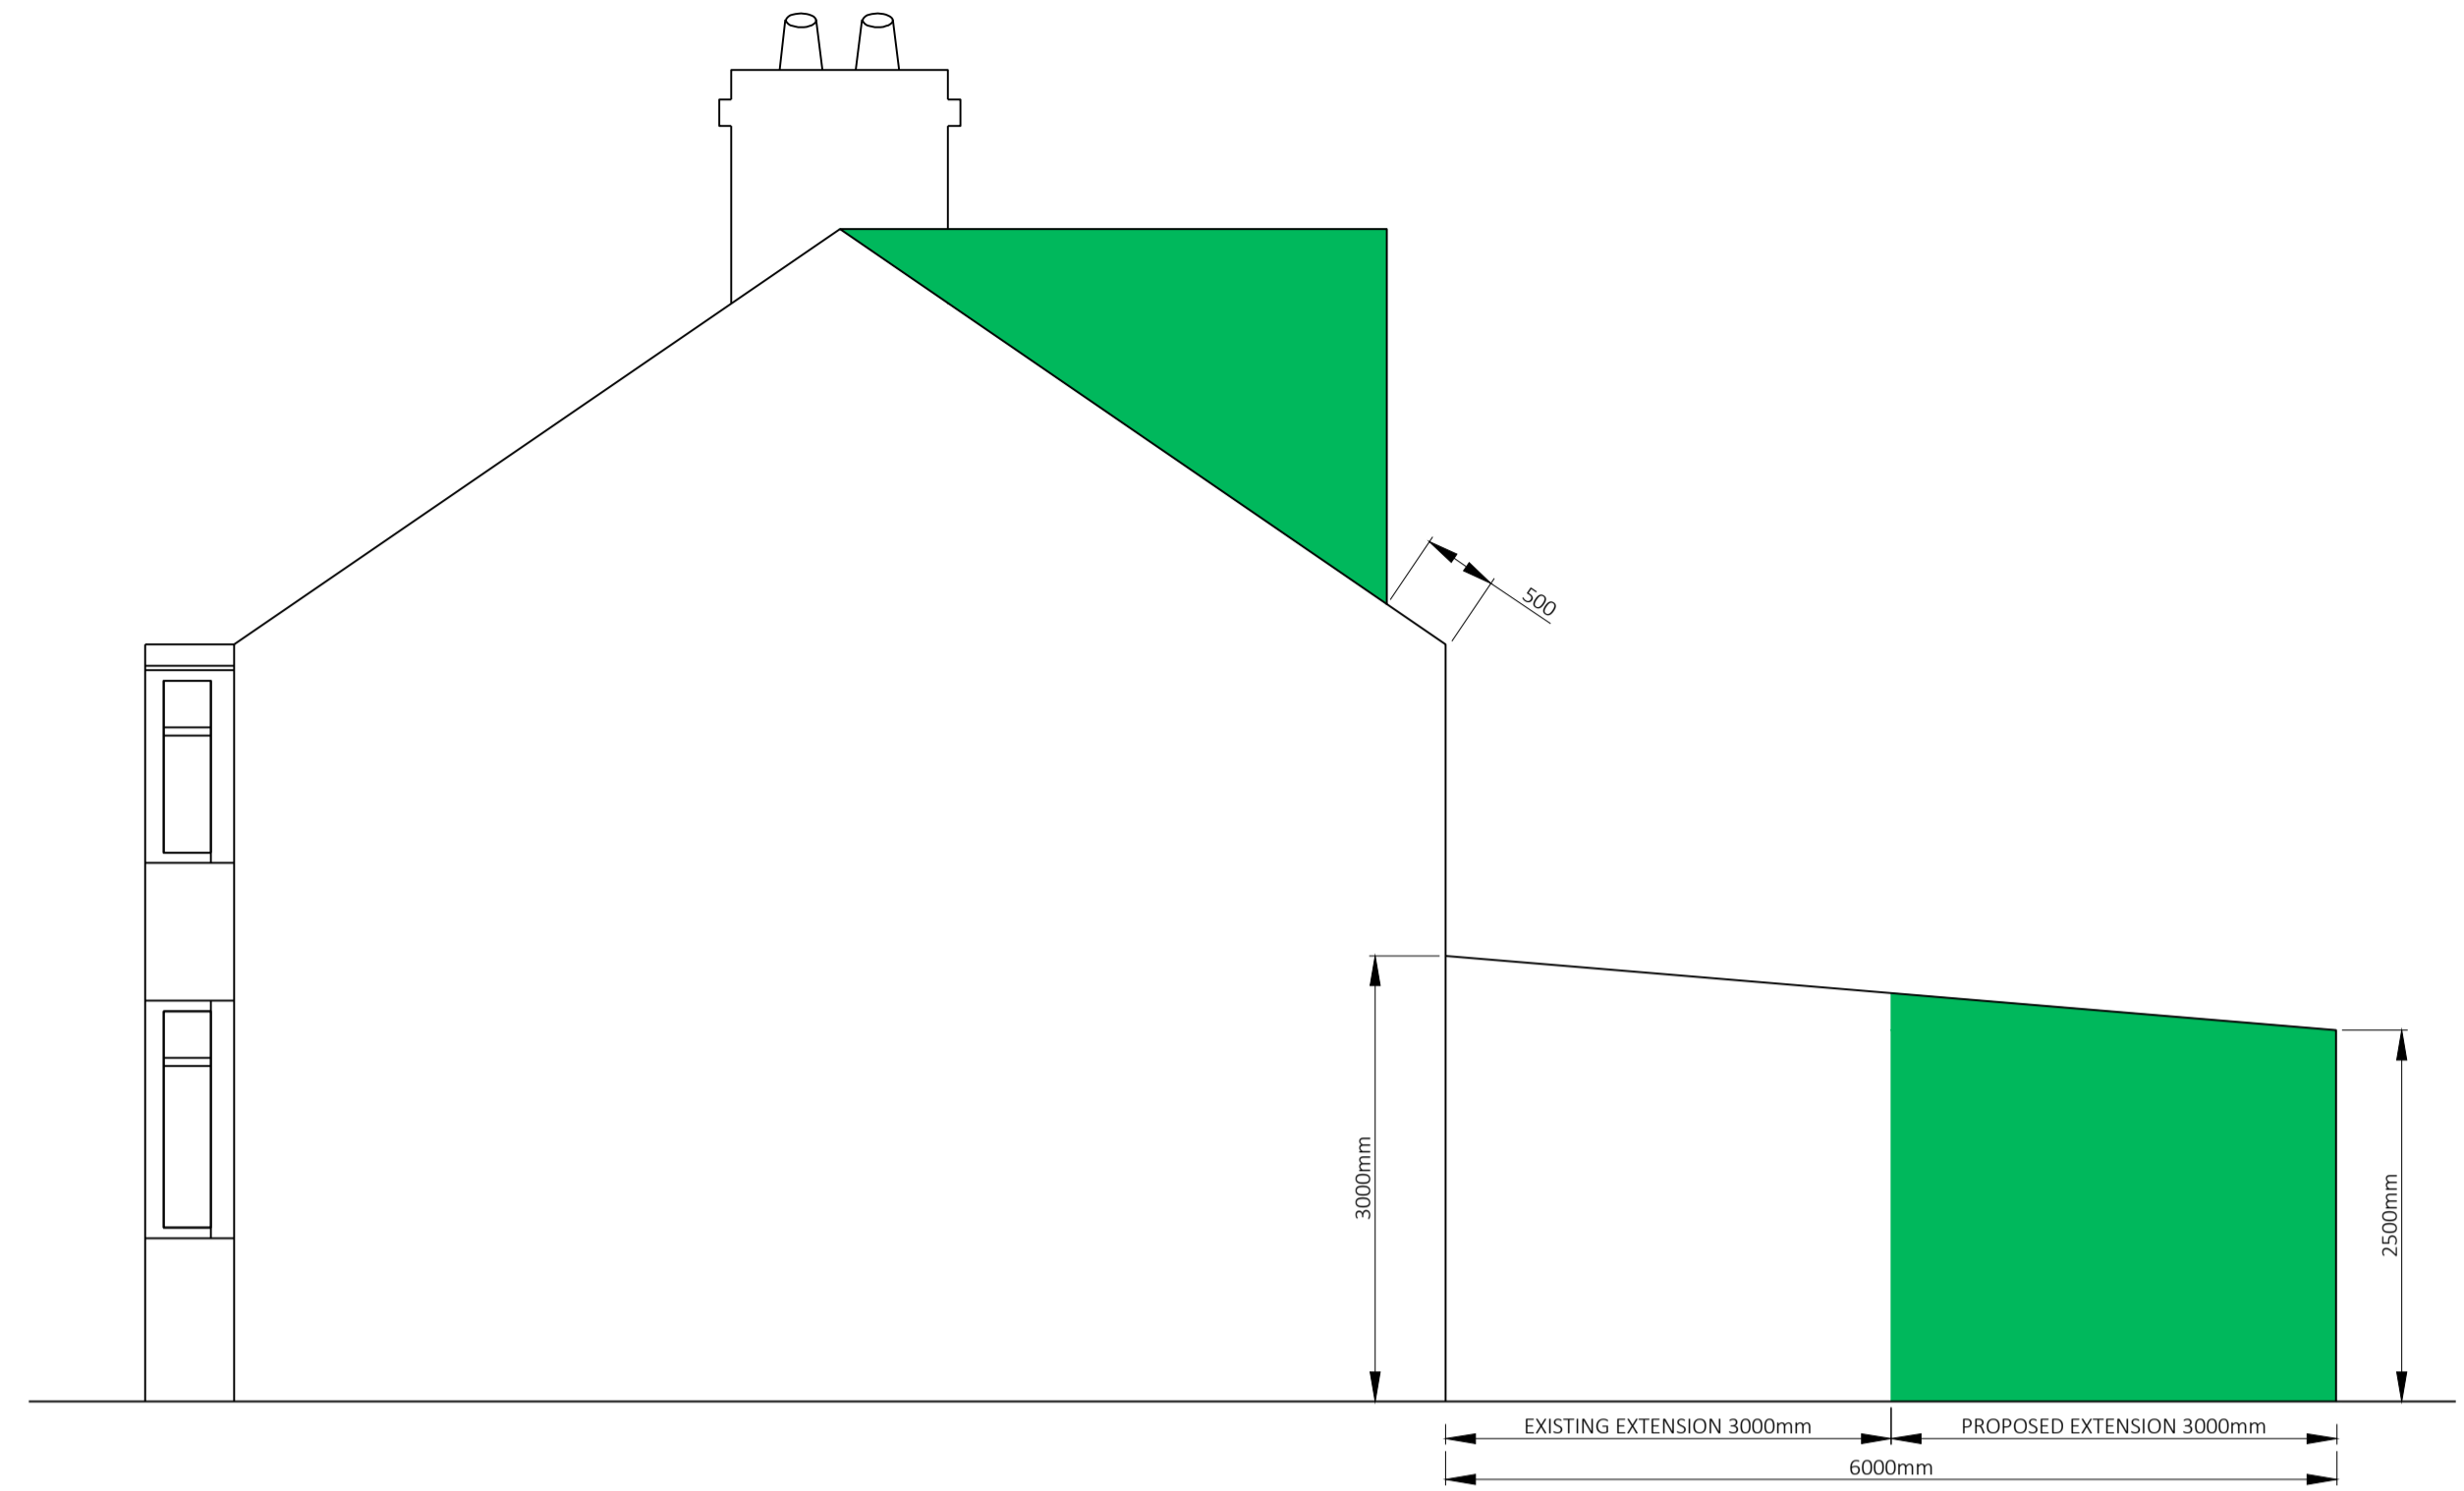

2 PROPOSED SIDE ELEVATION
SCALE TBC

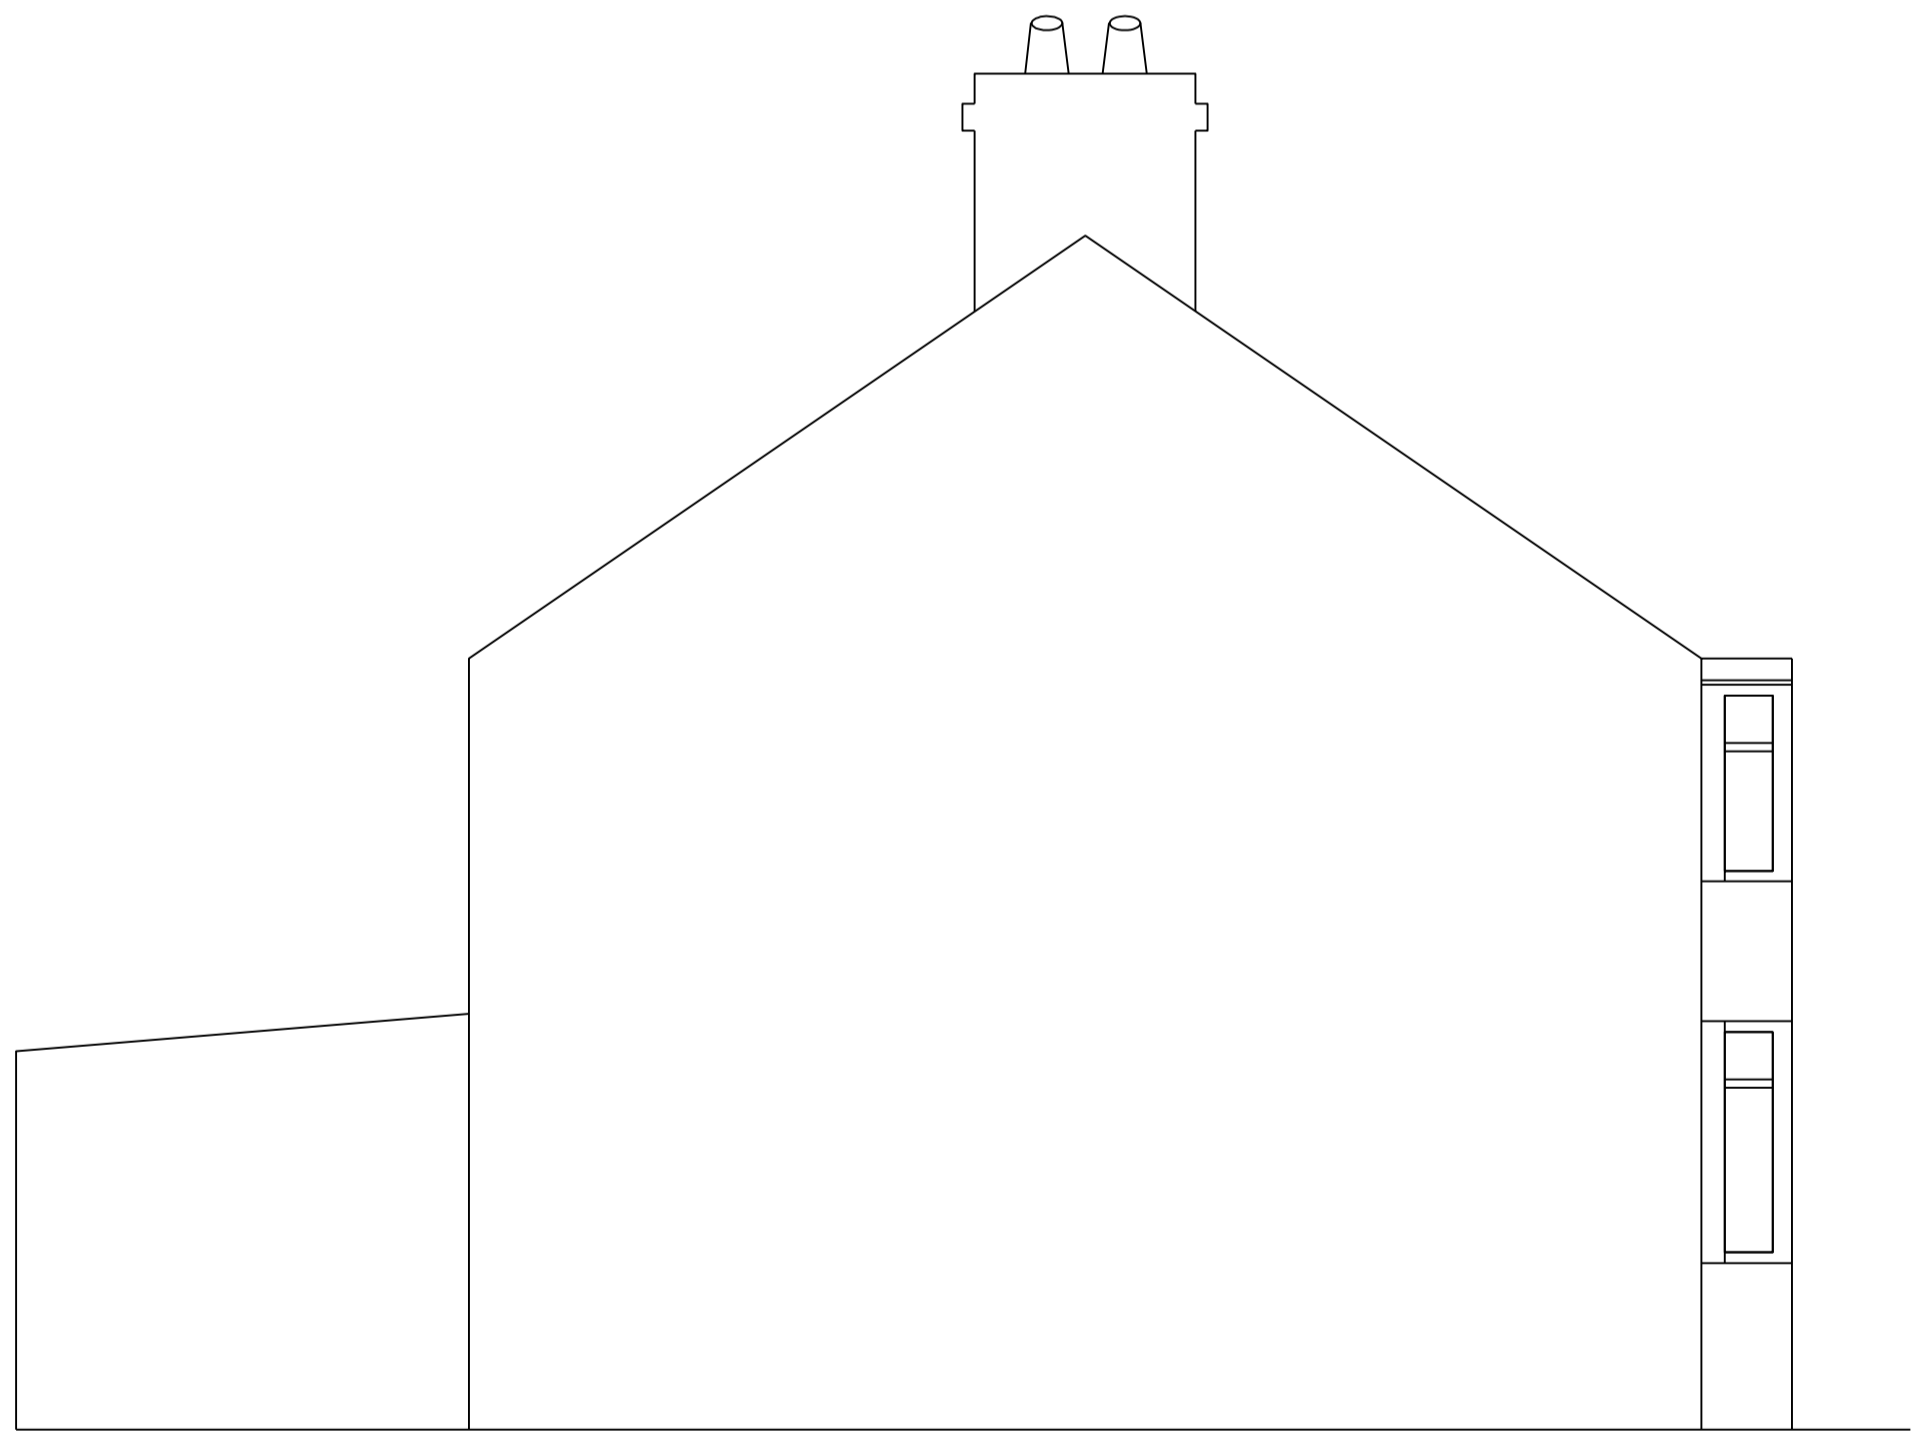

1 EXISTING SIDE ELEVATION
SCALE TBC

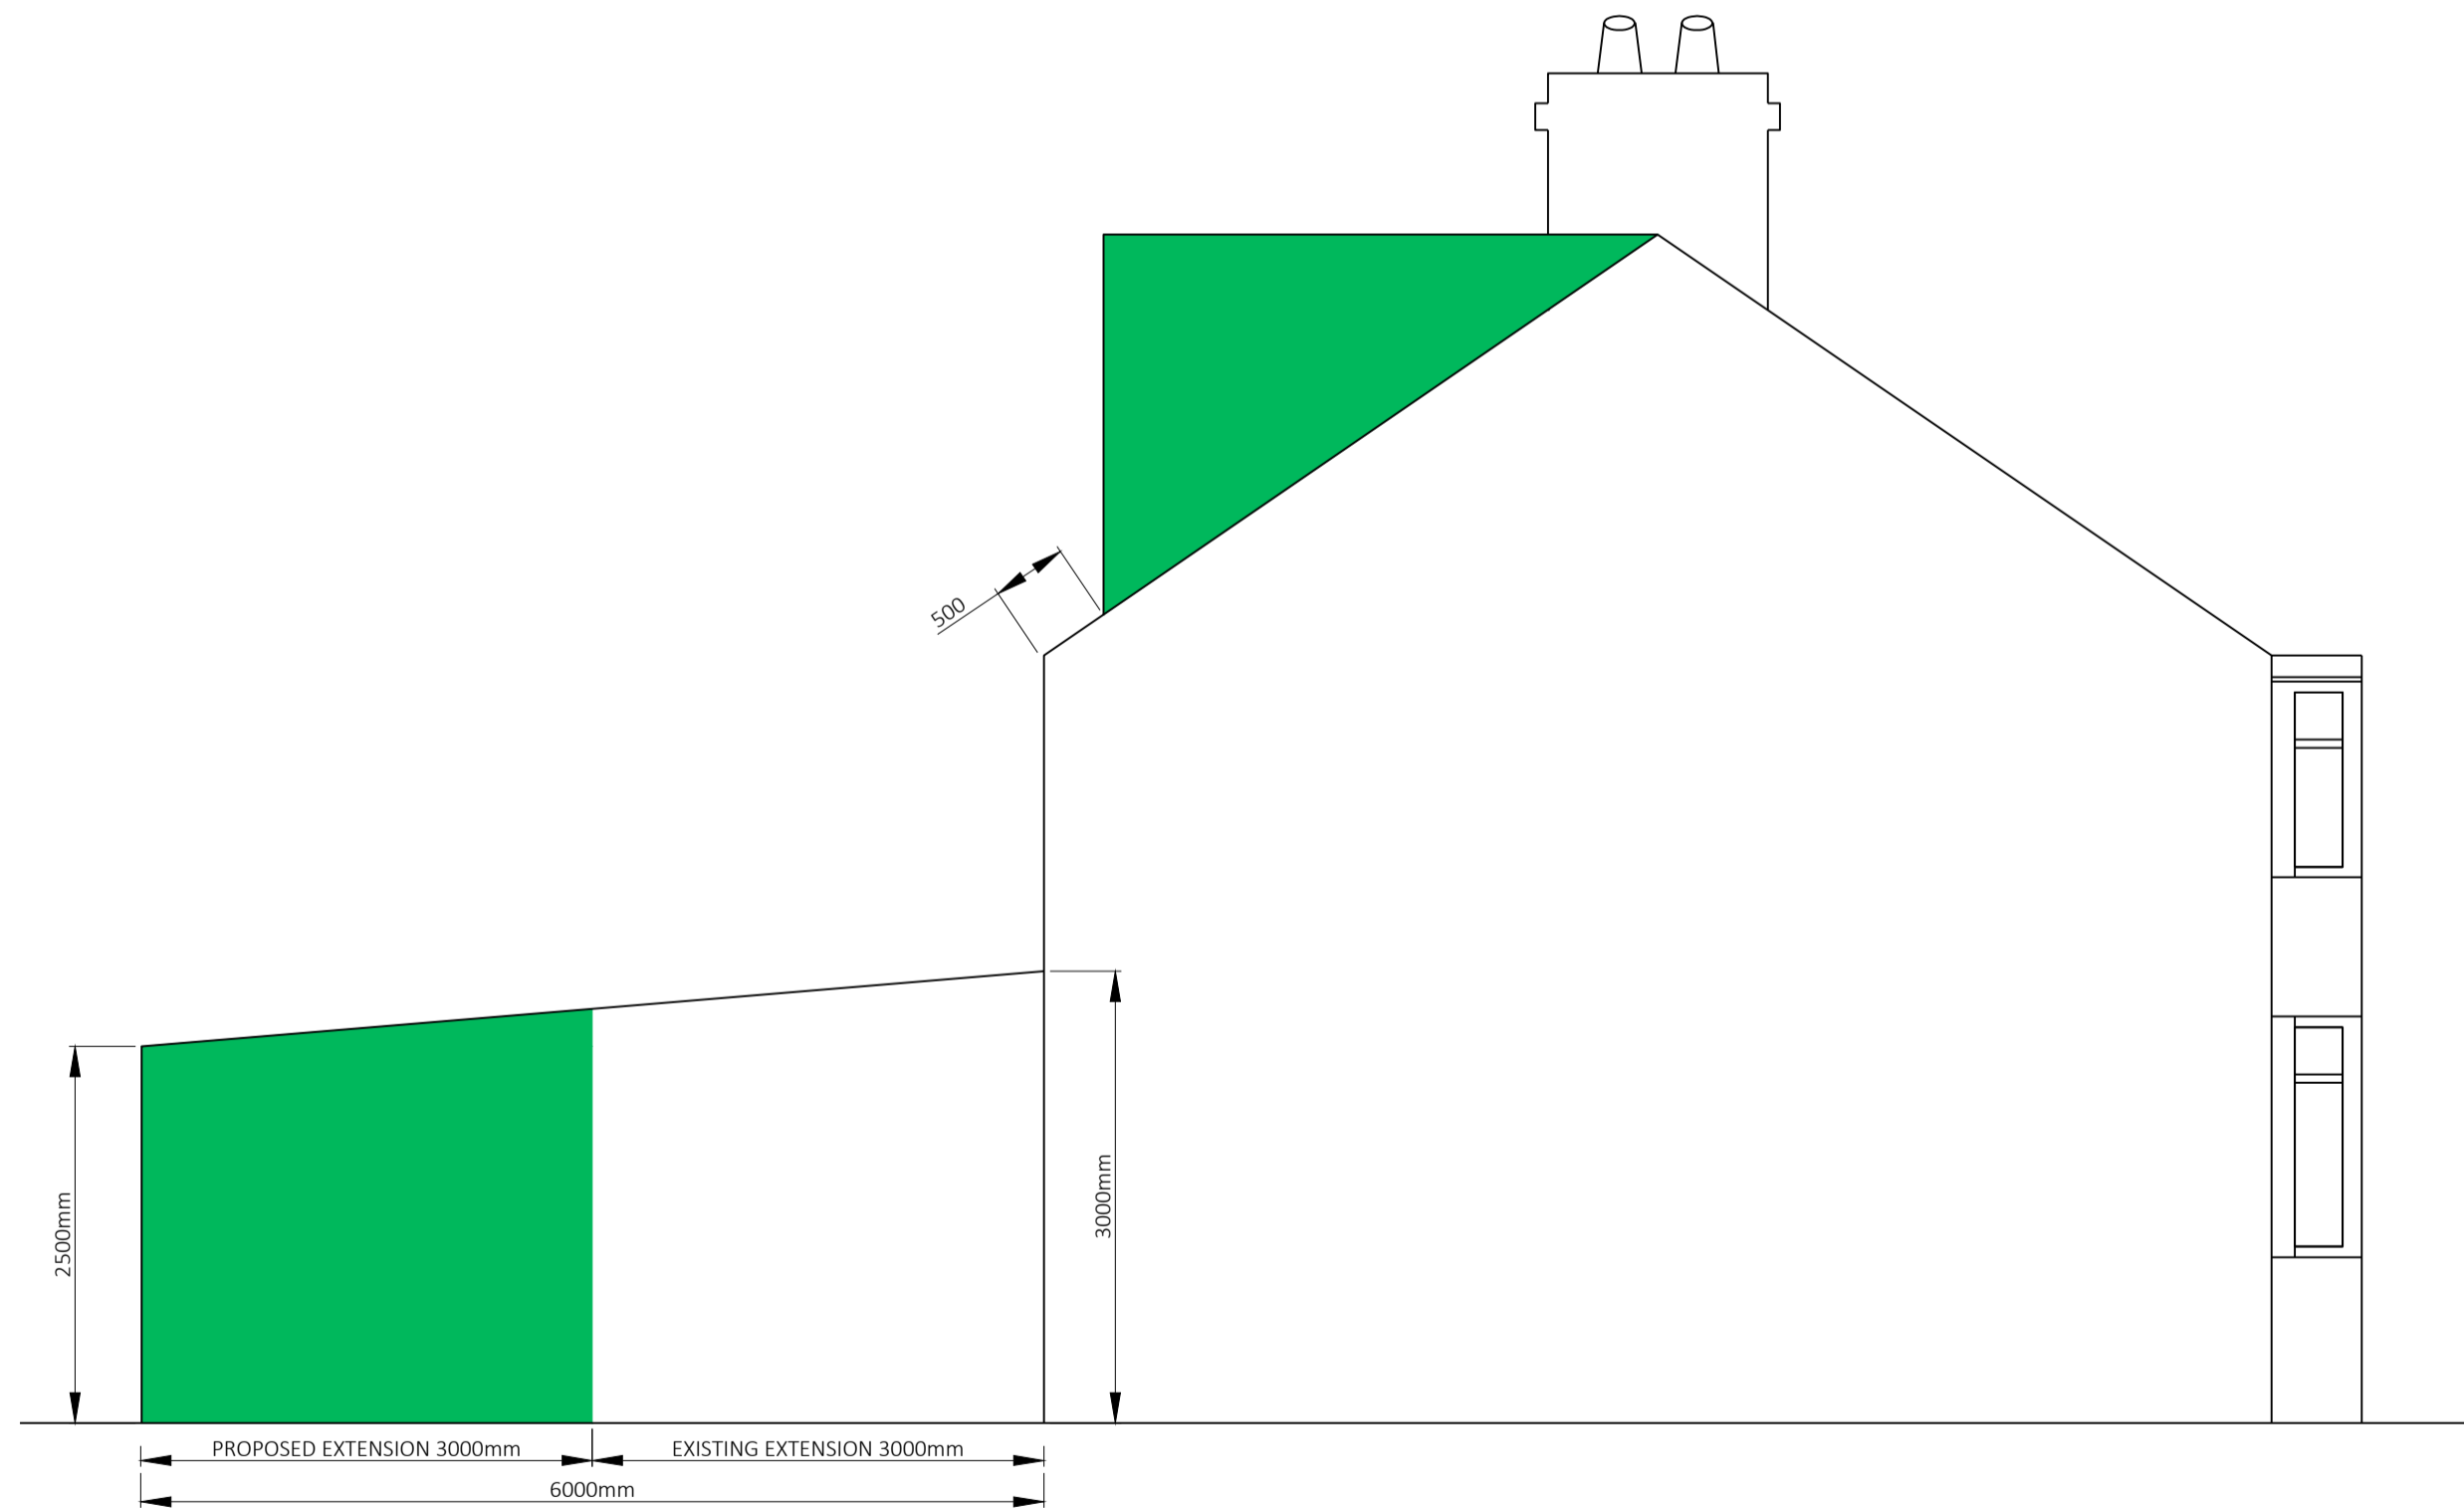

2 PROPOSED SIDE ELEVATION
SCALE TBC

ORIGINAL DRAWING SIZE A1



EMA STRUCTURES
56 Fulham High Street,
London, SW6 3LQ
020 8088 0707
contact@emastructures.com
www.emastructures.com

CLIENT:
Mr Tahir

PROJECT NO:
22-98

DRAWING NO:
03

REVISION:
RV1

PROJECT:
13 Clifton Rd, Greenford UB6 8SP

SCALE:
AS INDICATED

DATE:
JUNE 2022

STATUS:
B. REG.

DRAWING TITLE:
PROPOSED ELEVATIONS

DRAWN BY:
M.M

CHECKED BY:
A.Z

APPROVED BY:
A.Z

NOTE:
1. THIS DRAWING IS NOT BE SCALED, WORK FROM GIVEN DIMENSIONS ONLY.
2. ANY DISCREPANCIES OR VARIATIONS ARE TO BE REPORTED IMMEDIATELY TO EMA FOR CLARIFICATION BEFORE THE AFFECTED WORK COMMENCES.
3. ALL DIMENSIONS ARE TO BE CHECKED ON SITE, ANY DISCREPANCIES TO BE REPORTED TO EMA IMMEDIATELY

BEFORE THE AFFECTED WORK COMMENCES.
4. THE DRAWINGS SHALL NOT BE REPRODUCED WITHOUT THE WRITTEN CONSENT OF EMA. ALL DRAWINGS, IMAGES AND SPECIFICATIONS ARE THE INTELLECTUAL PROPERTY OF EMA HAVING THE FULL MORAL RIGHTS UNDER THE COPYRIGHT DESIGNS AND PATENTS ACT 1988.
5. ALL DRAWINGS ARE SUBJECT TO EMA AND BUILDING REGULATION APPROVAL, ANY WORK CARRIED OUT PRIOR TO

RECEIVING APPROVAL IS AT THE CONTRACTORS/CLIENTS RISK.

ISSUED FOR BUILDING REGULATIONS