
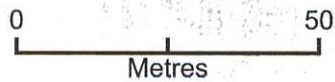


237 CARR ROAD, NORTHOLT, UB5 4RL

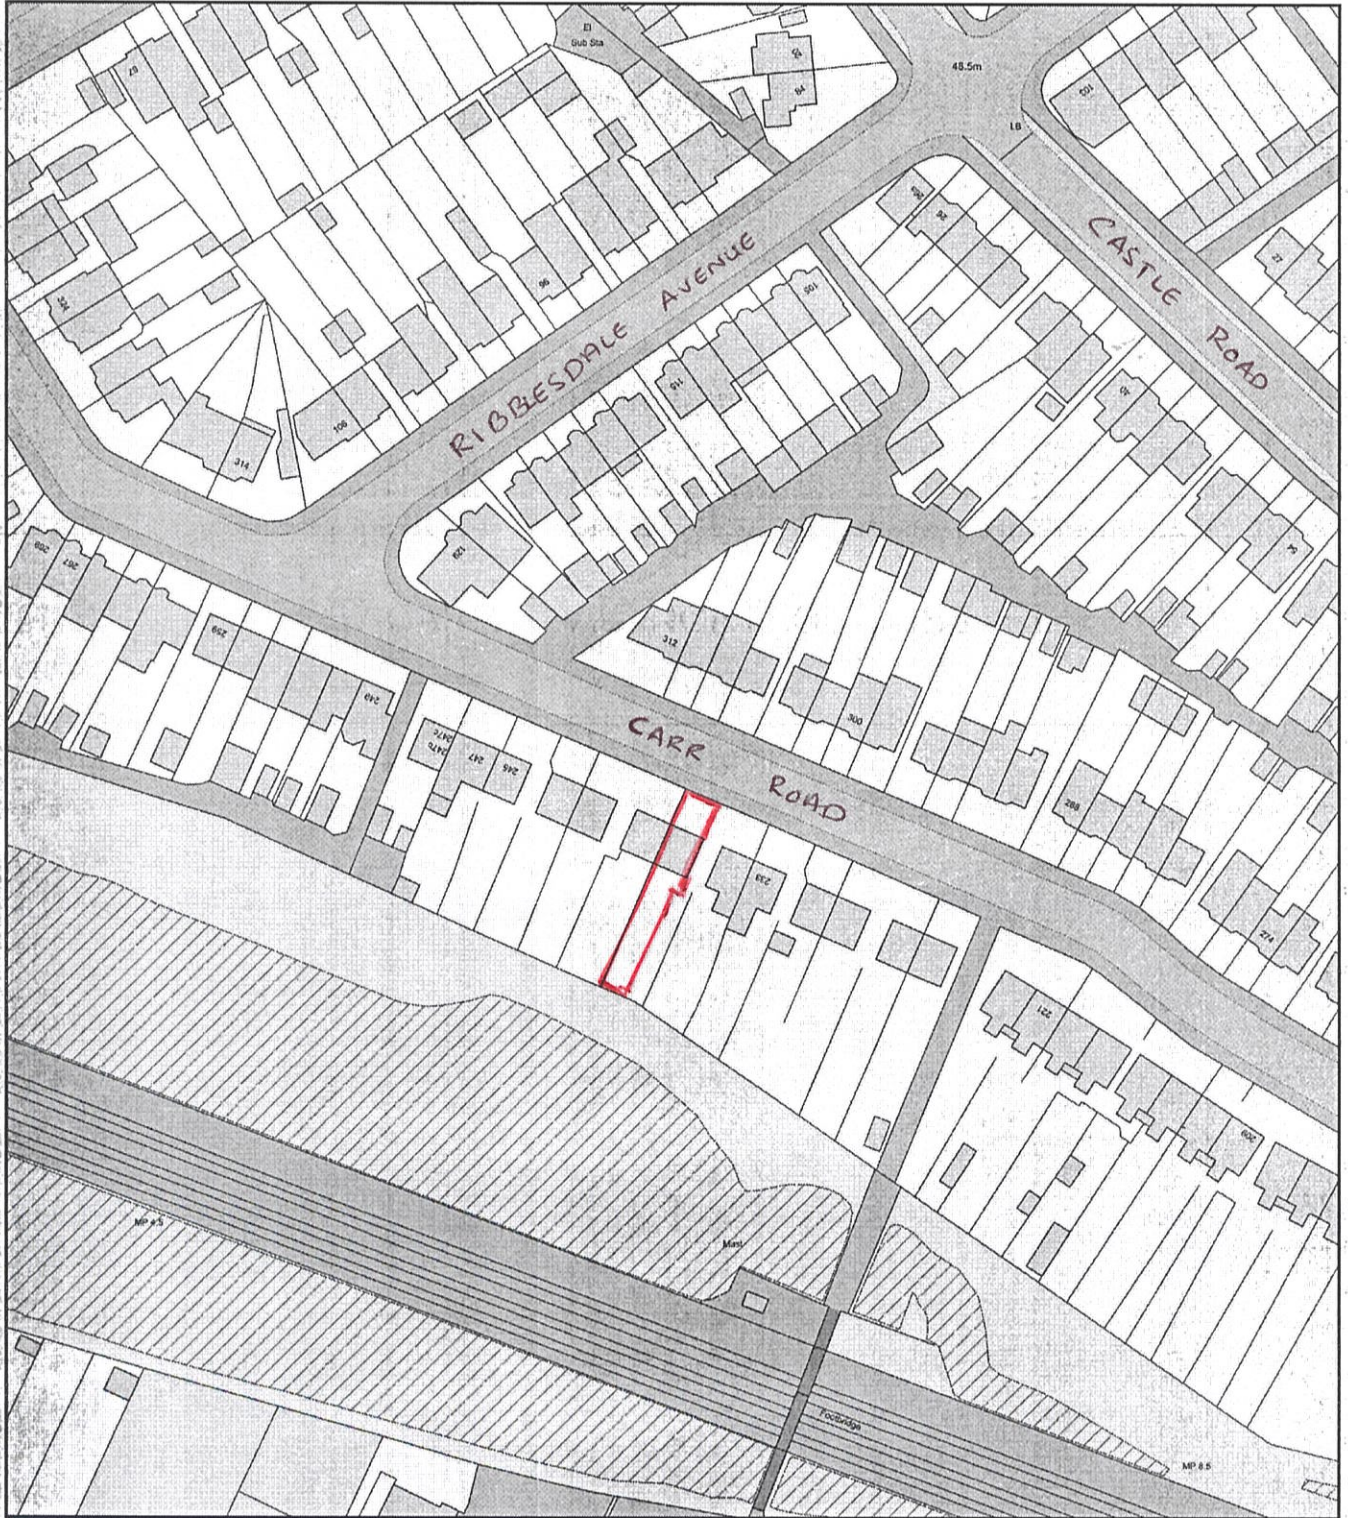

Plan Produced for: AVIM CONSULANCY LTD

Date Produced: 07 Nov 2023

Plan Reference Number: TQRQM23311154739472

Scale: 1:1250 @ A4