
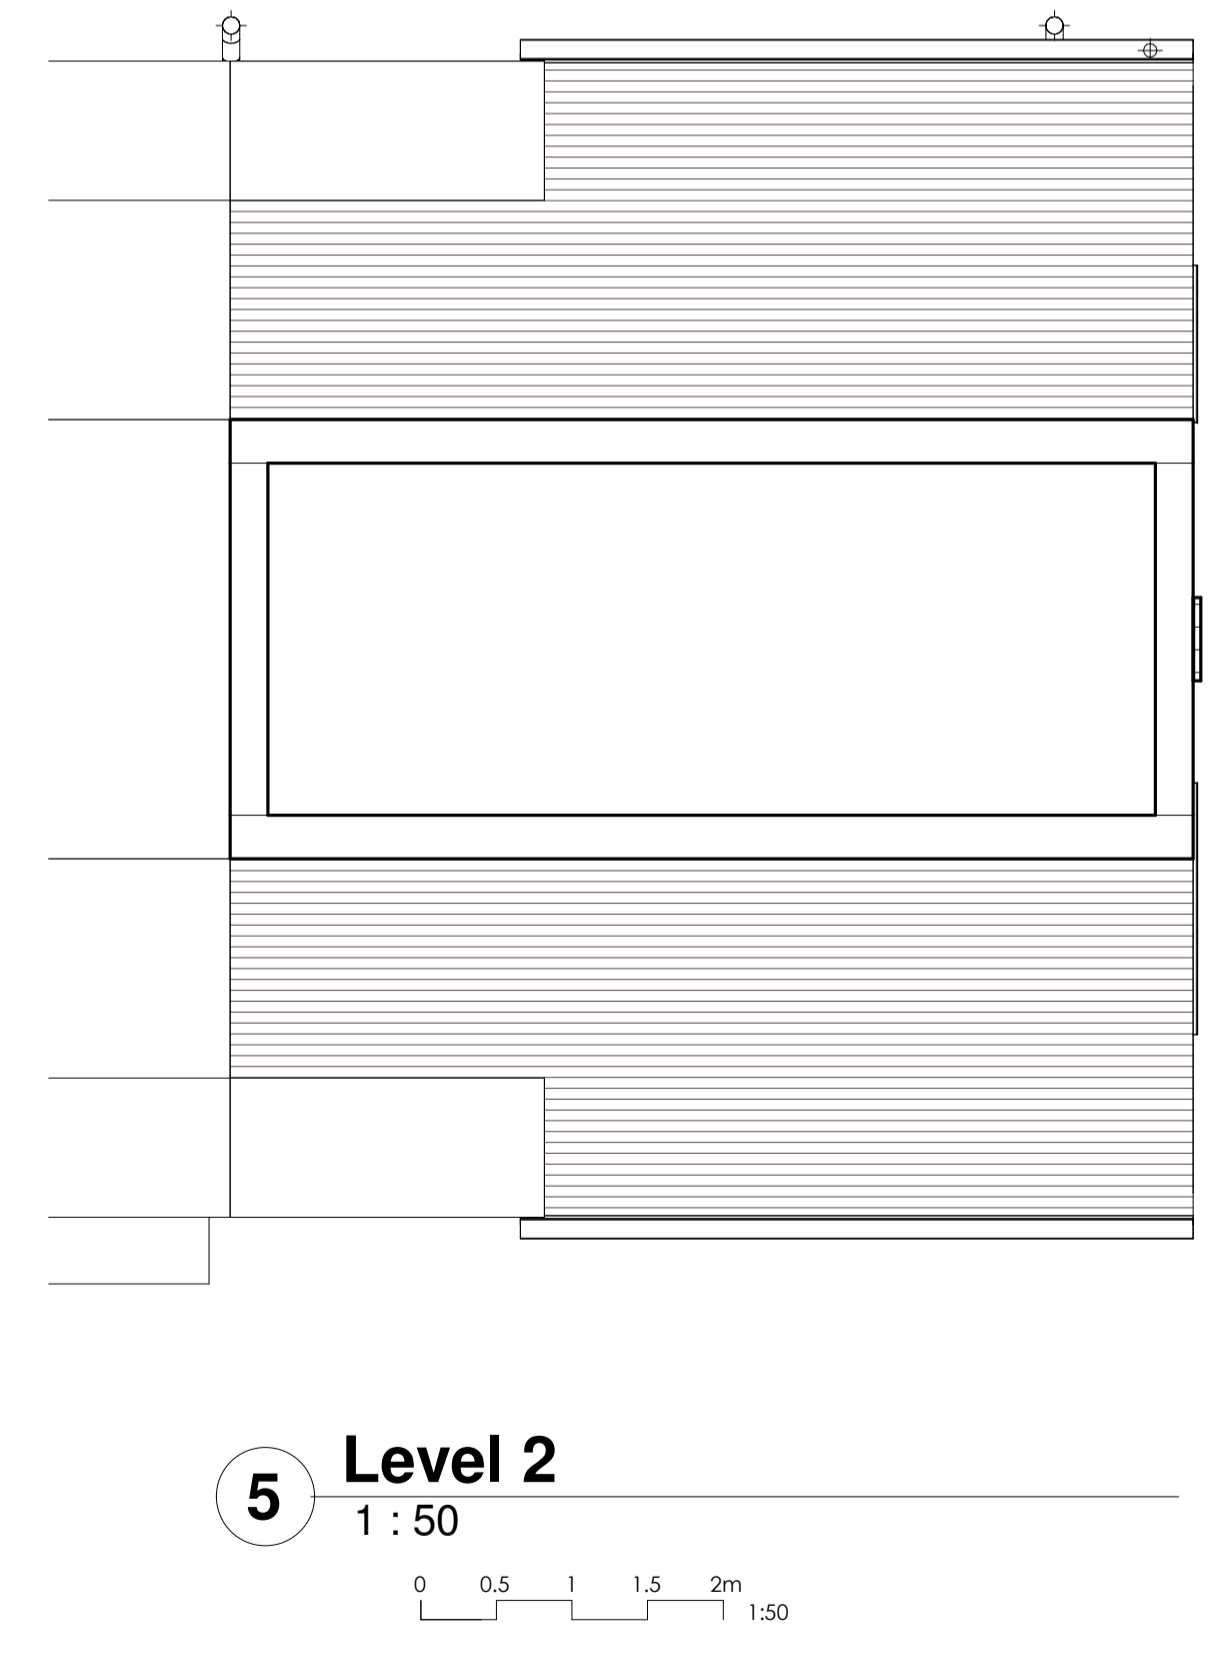
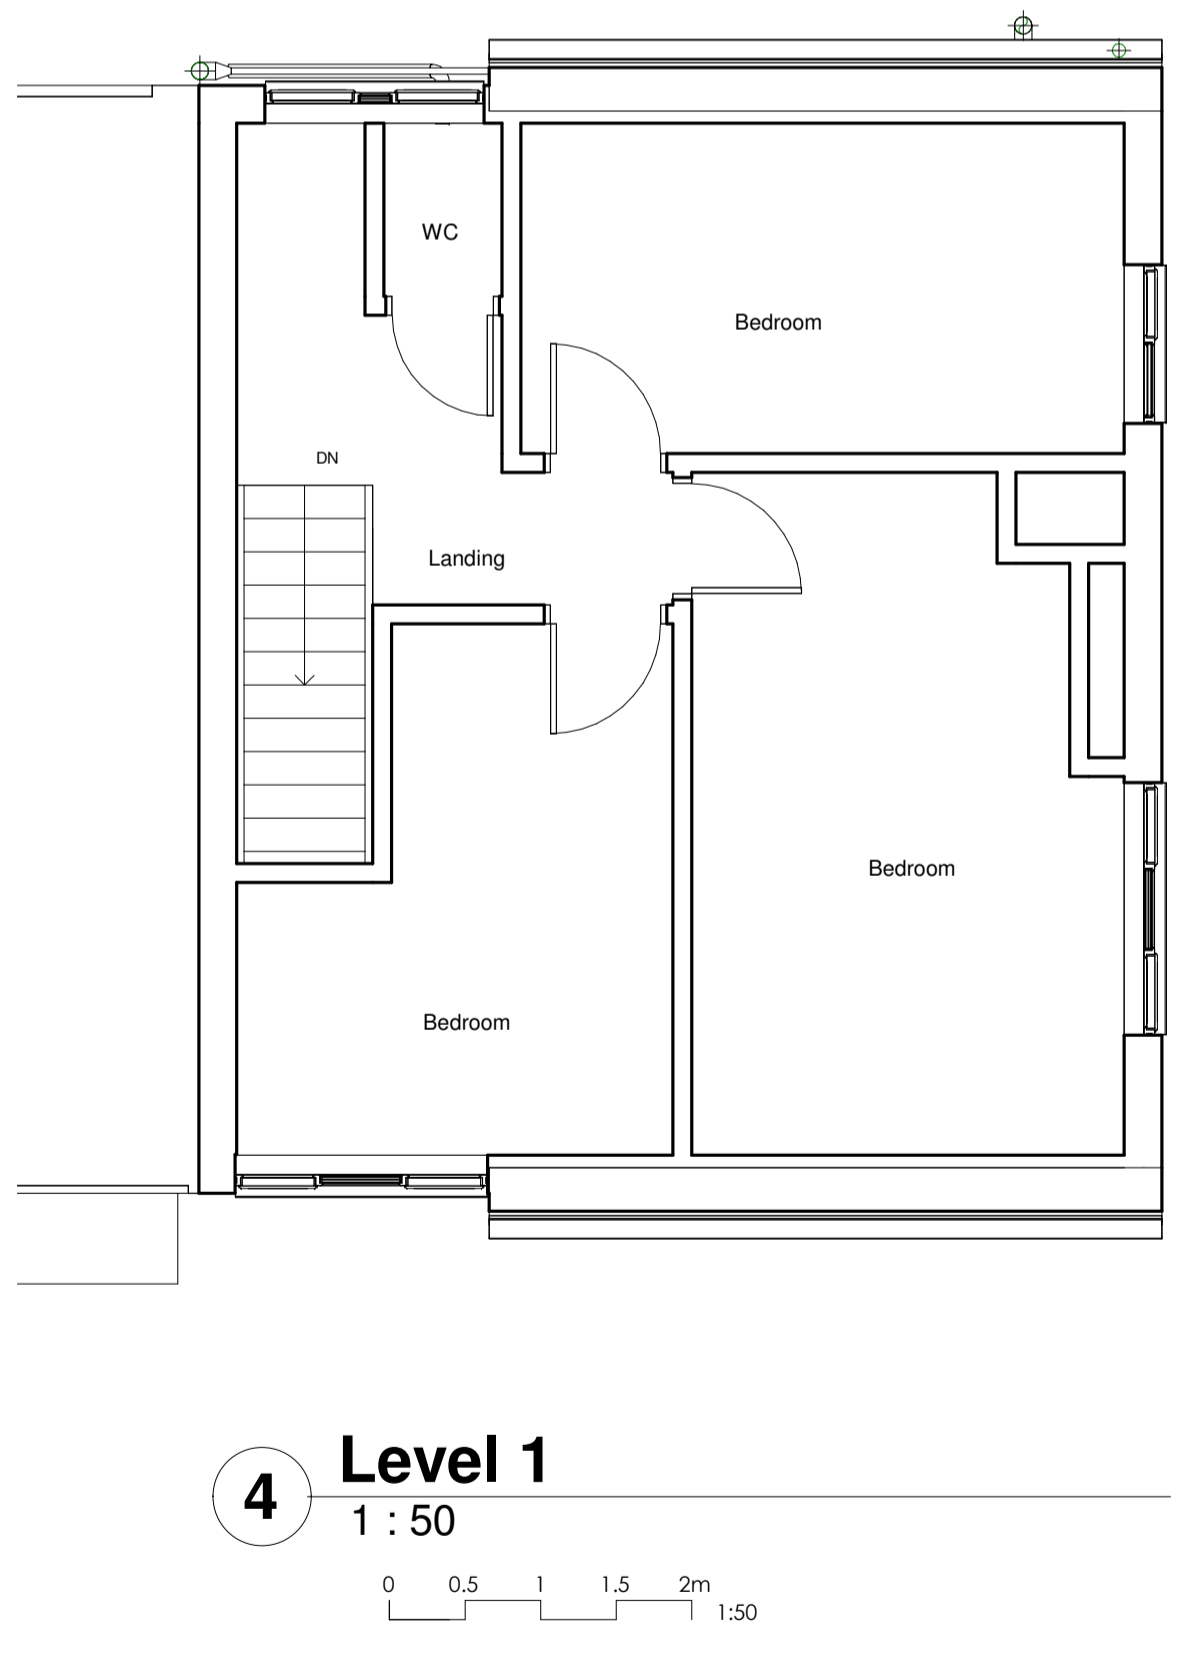
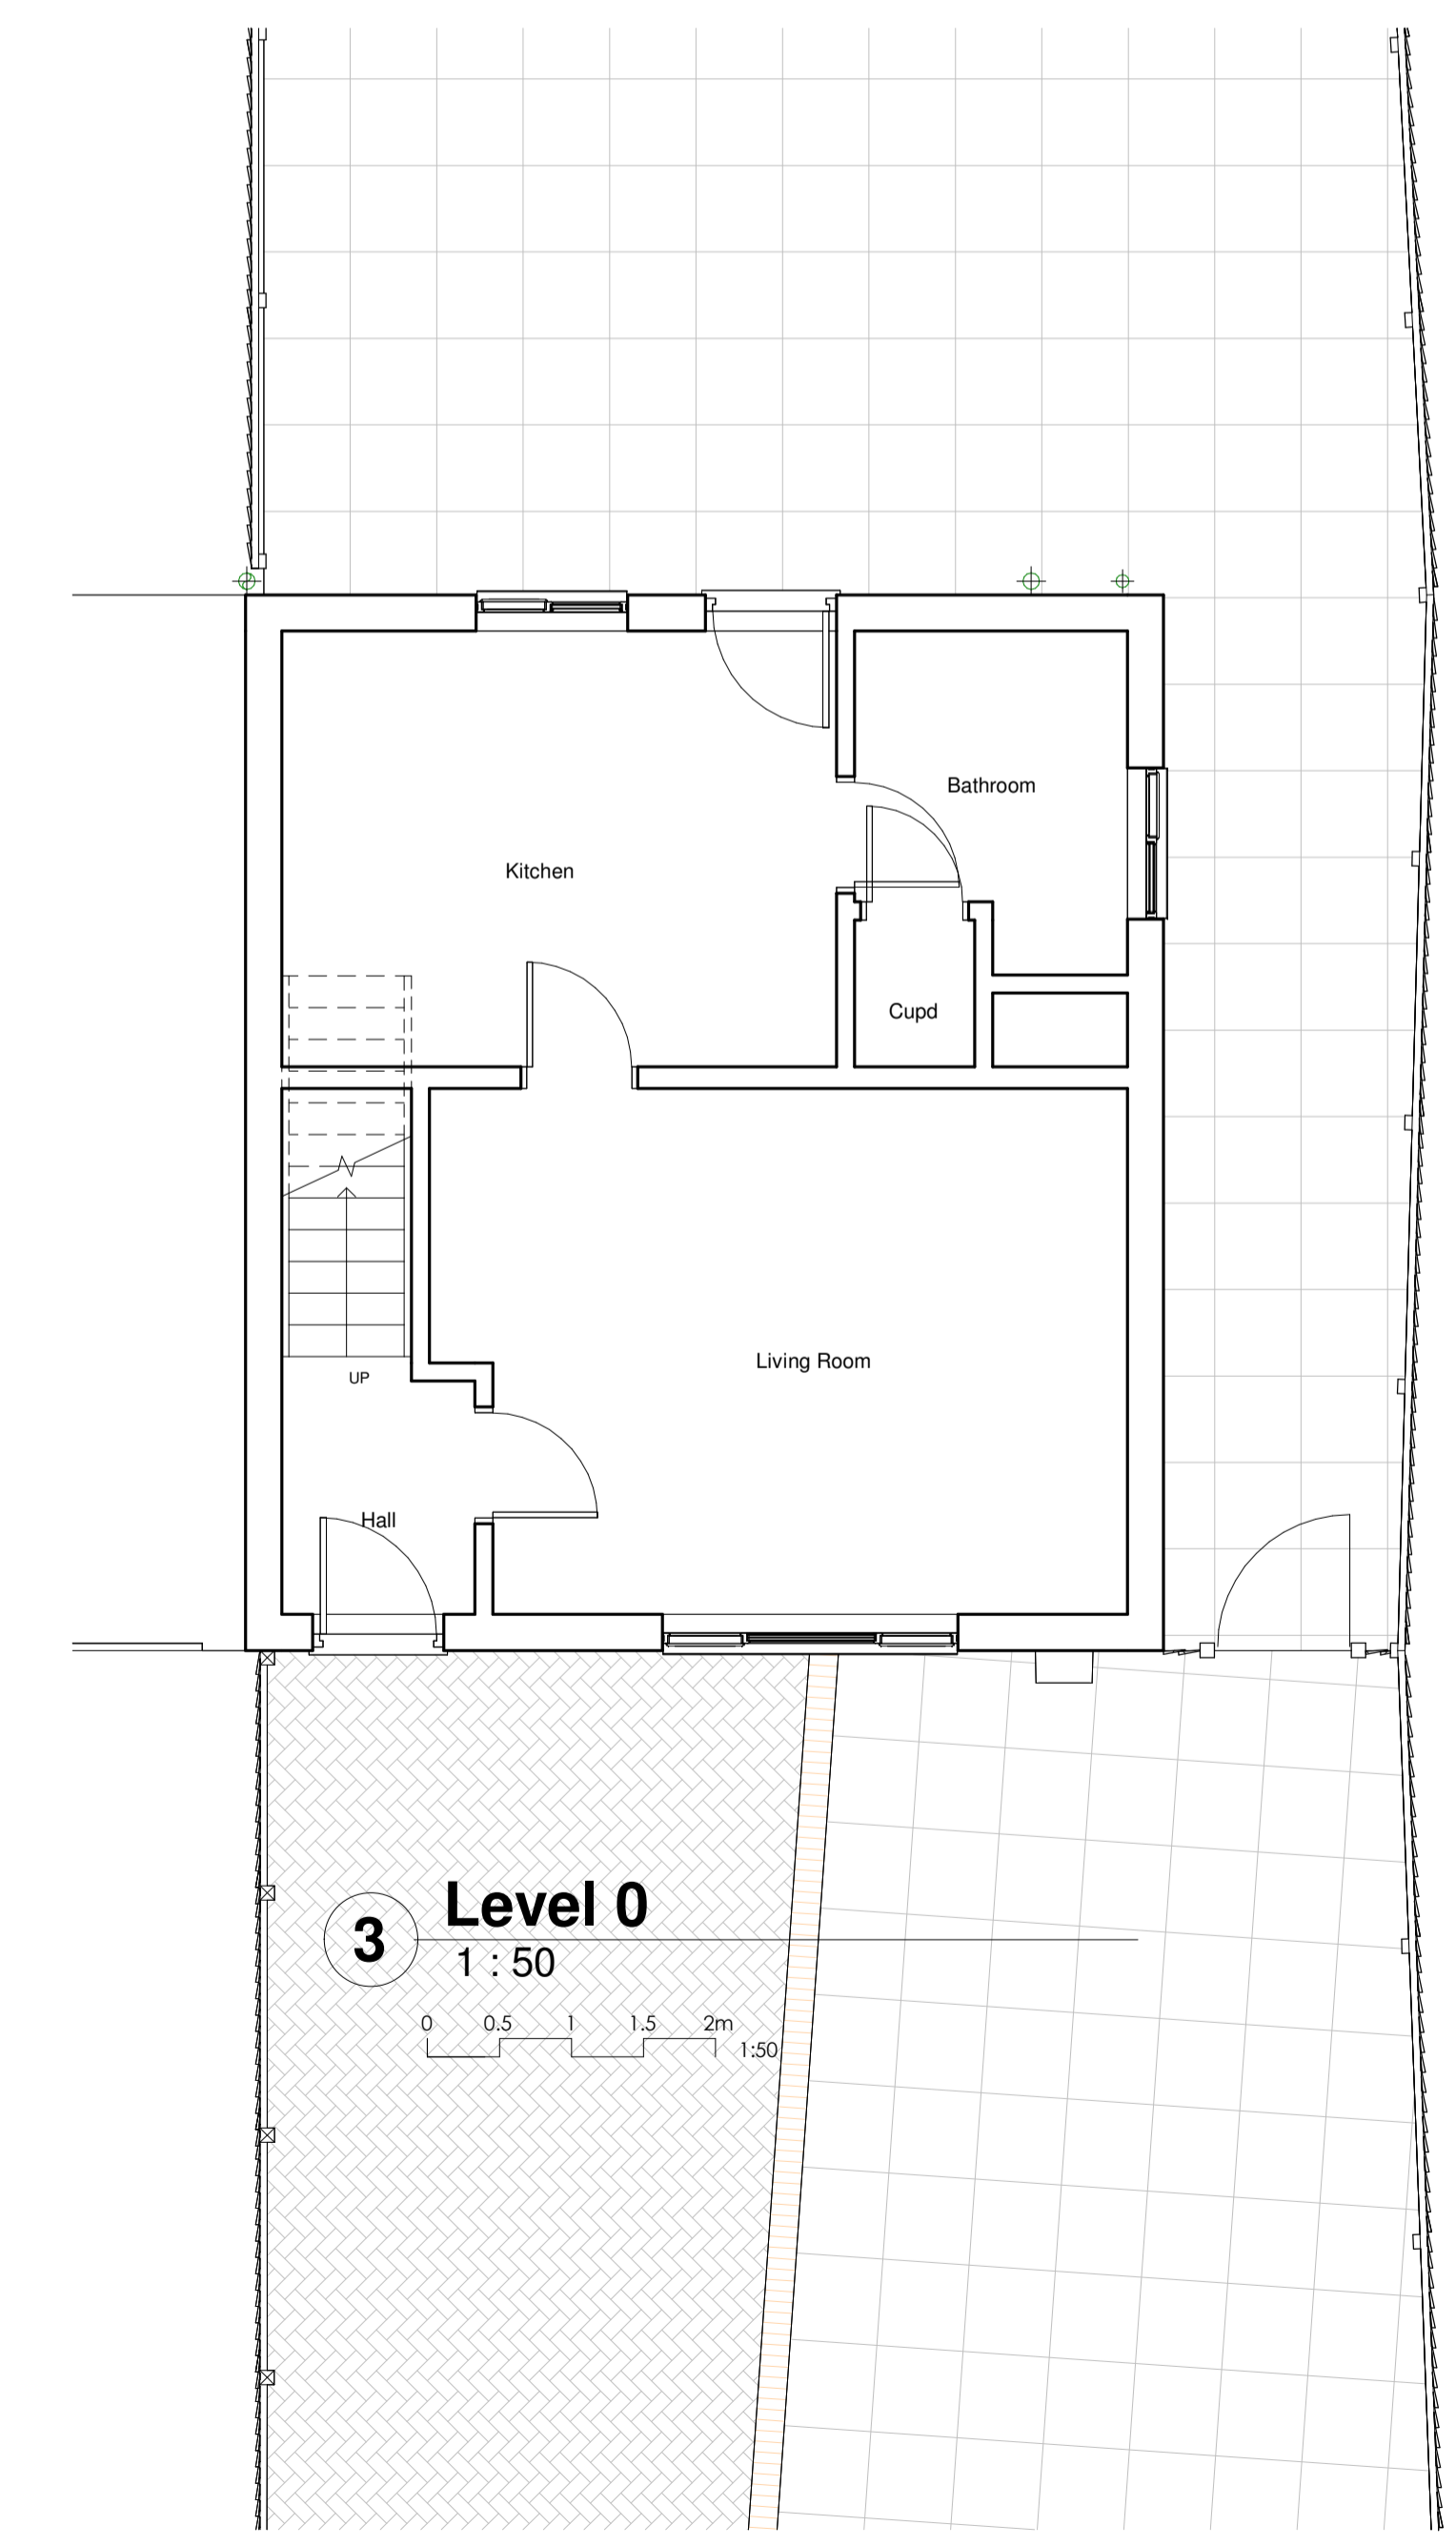
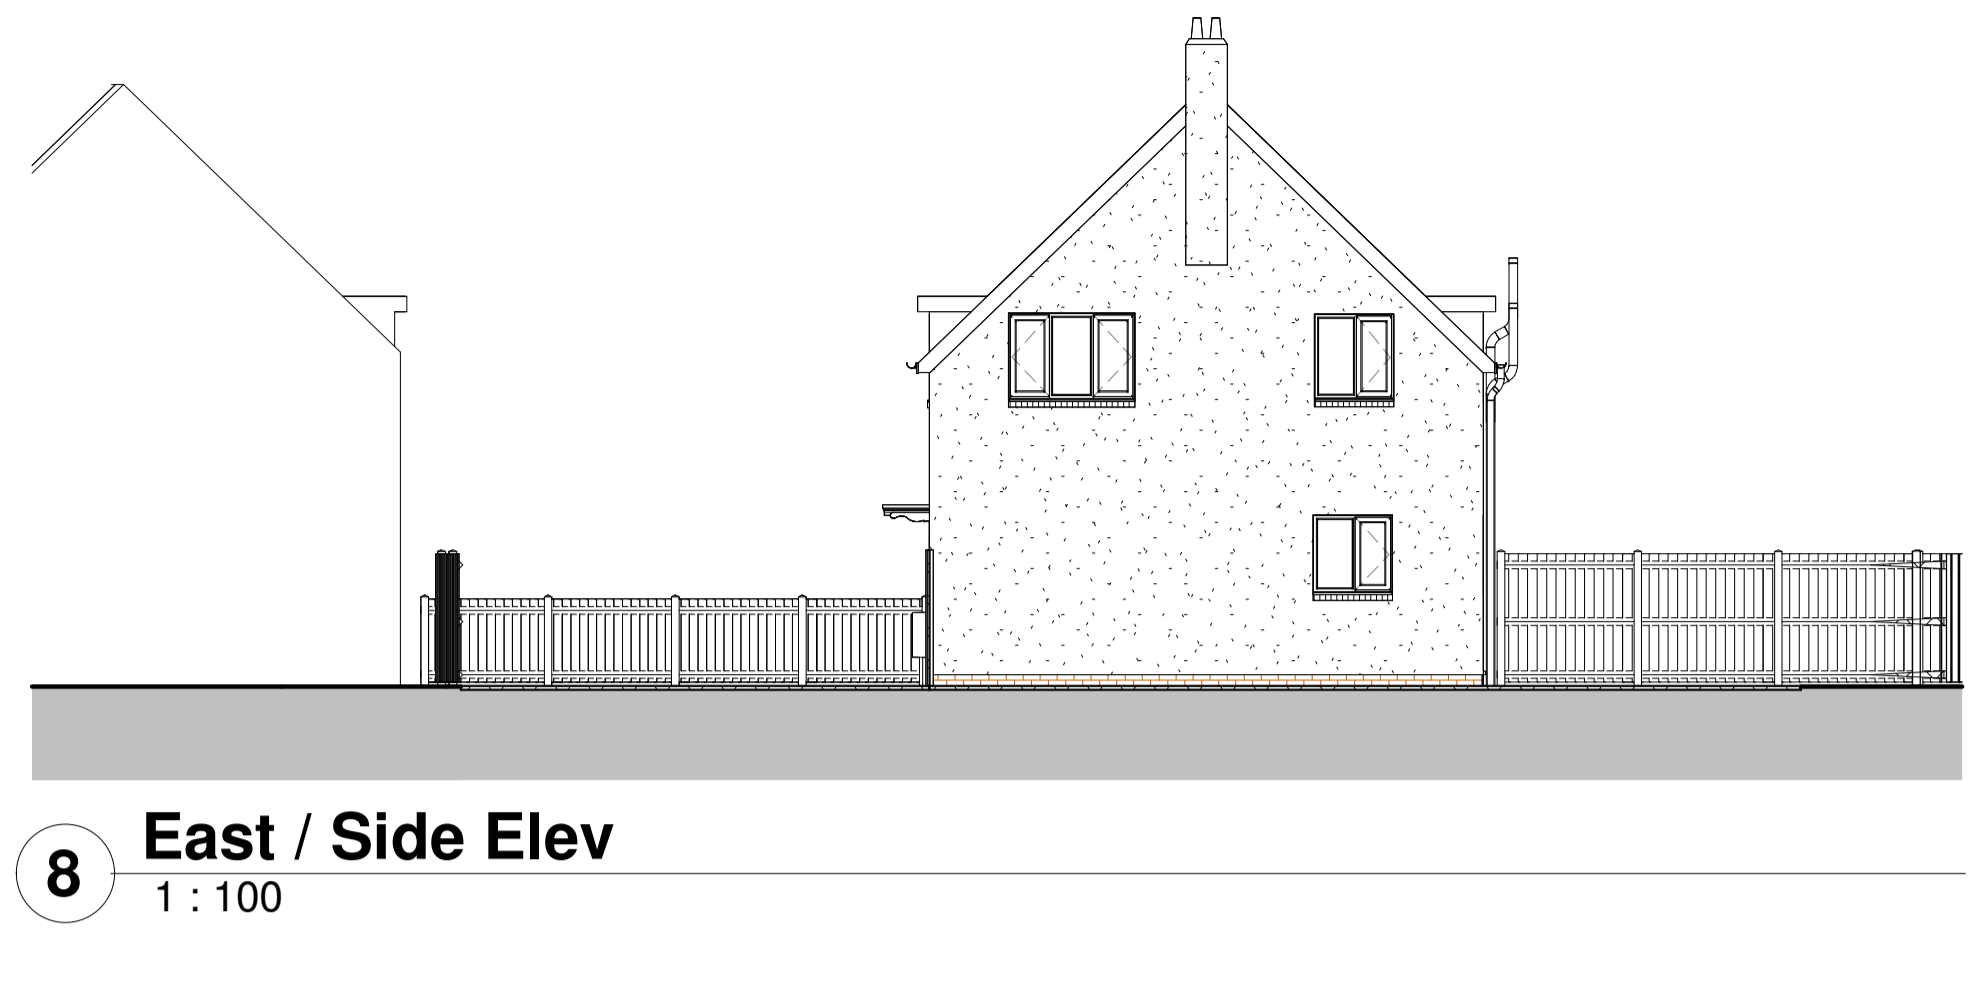


All dimensions and levels to be checked on site by contractor prior to preparation of shop drawings and commencement of work on site. Do not scale from this drawing or reproduce without consent.
 This drawing and the design is the copyright and property of Aspect Property Consultants & Surveyors Ltd and may not be used in part or in whole without prior written consent.
 This drawing is to be used in conjunction with all relevant consultants and/or specialist's drawings/documents and any discrepancies or variations are to be notified to Aspect Property Consultants & Surveyors Ltd before the affected work commences.

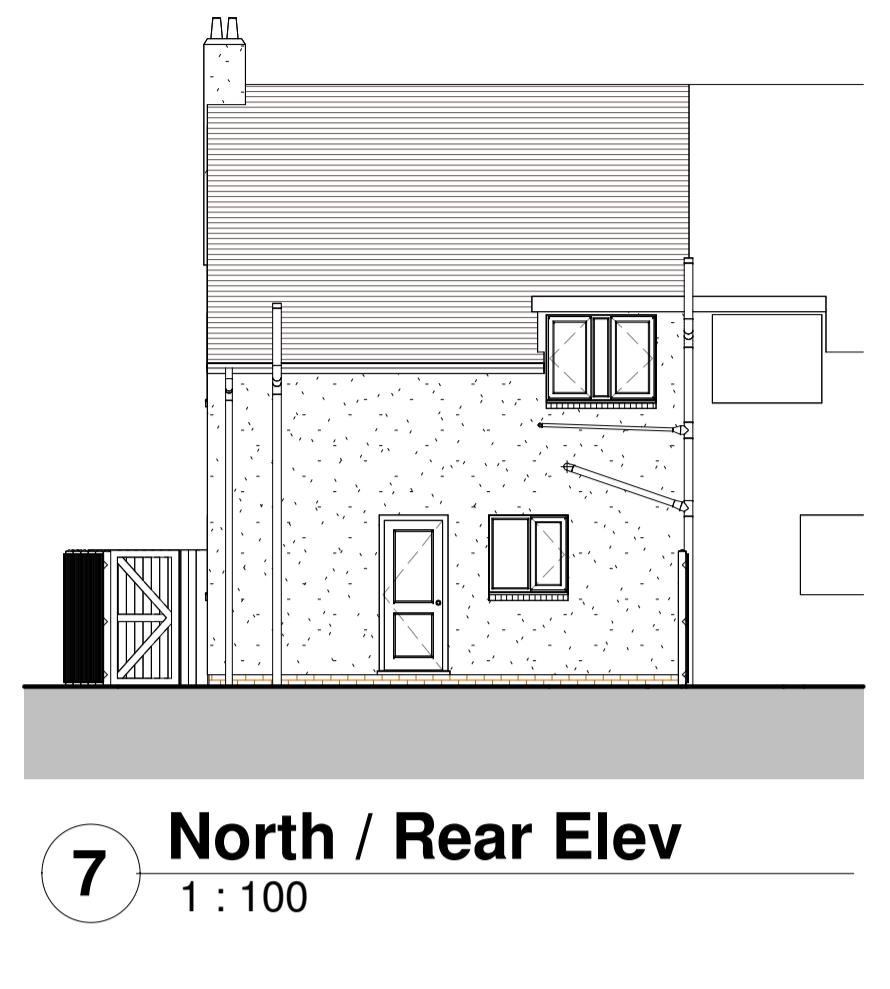

Rev	Description	Date

PROJECT: Proposed Extension and Loft Conversion	CLIENT: Mr Paul El Chamma	DATE: 20/03/2023	JOB NO: 1098	DRN BY: DW	CHK BY: DW
ADDRESS: 13 Brunel, Acton, W3 7HR	DRAWING TITLE: Existing Drawings	SCALE AT A1: As Indicated	DRWG NO: 100	REV:	REV:
ASPECT CONSULTANTS					