
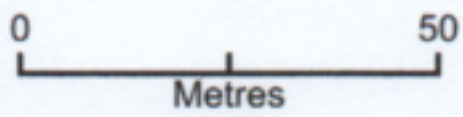


59 Gonville Cres

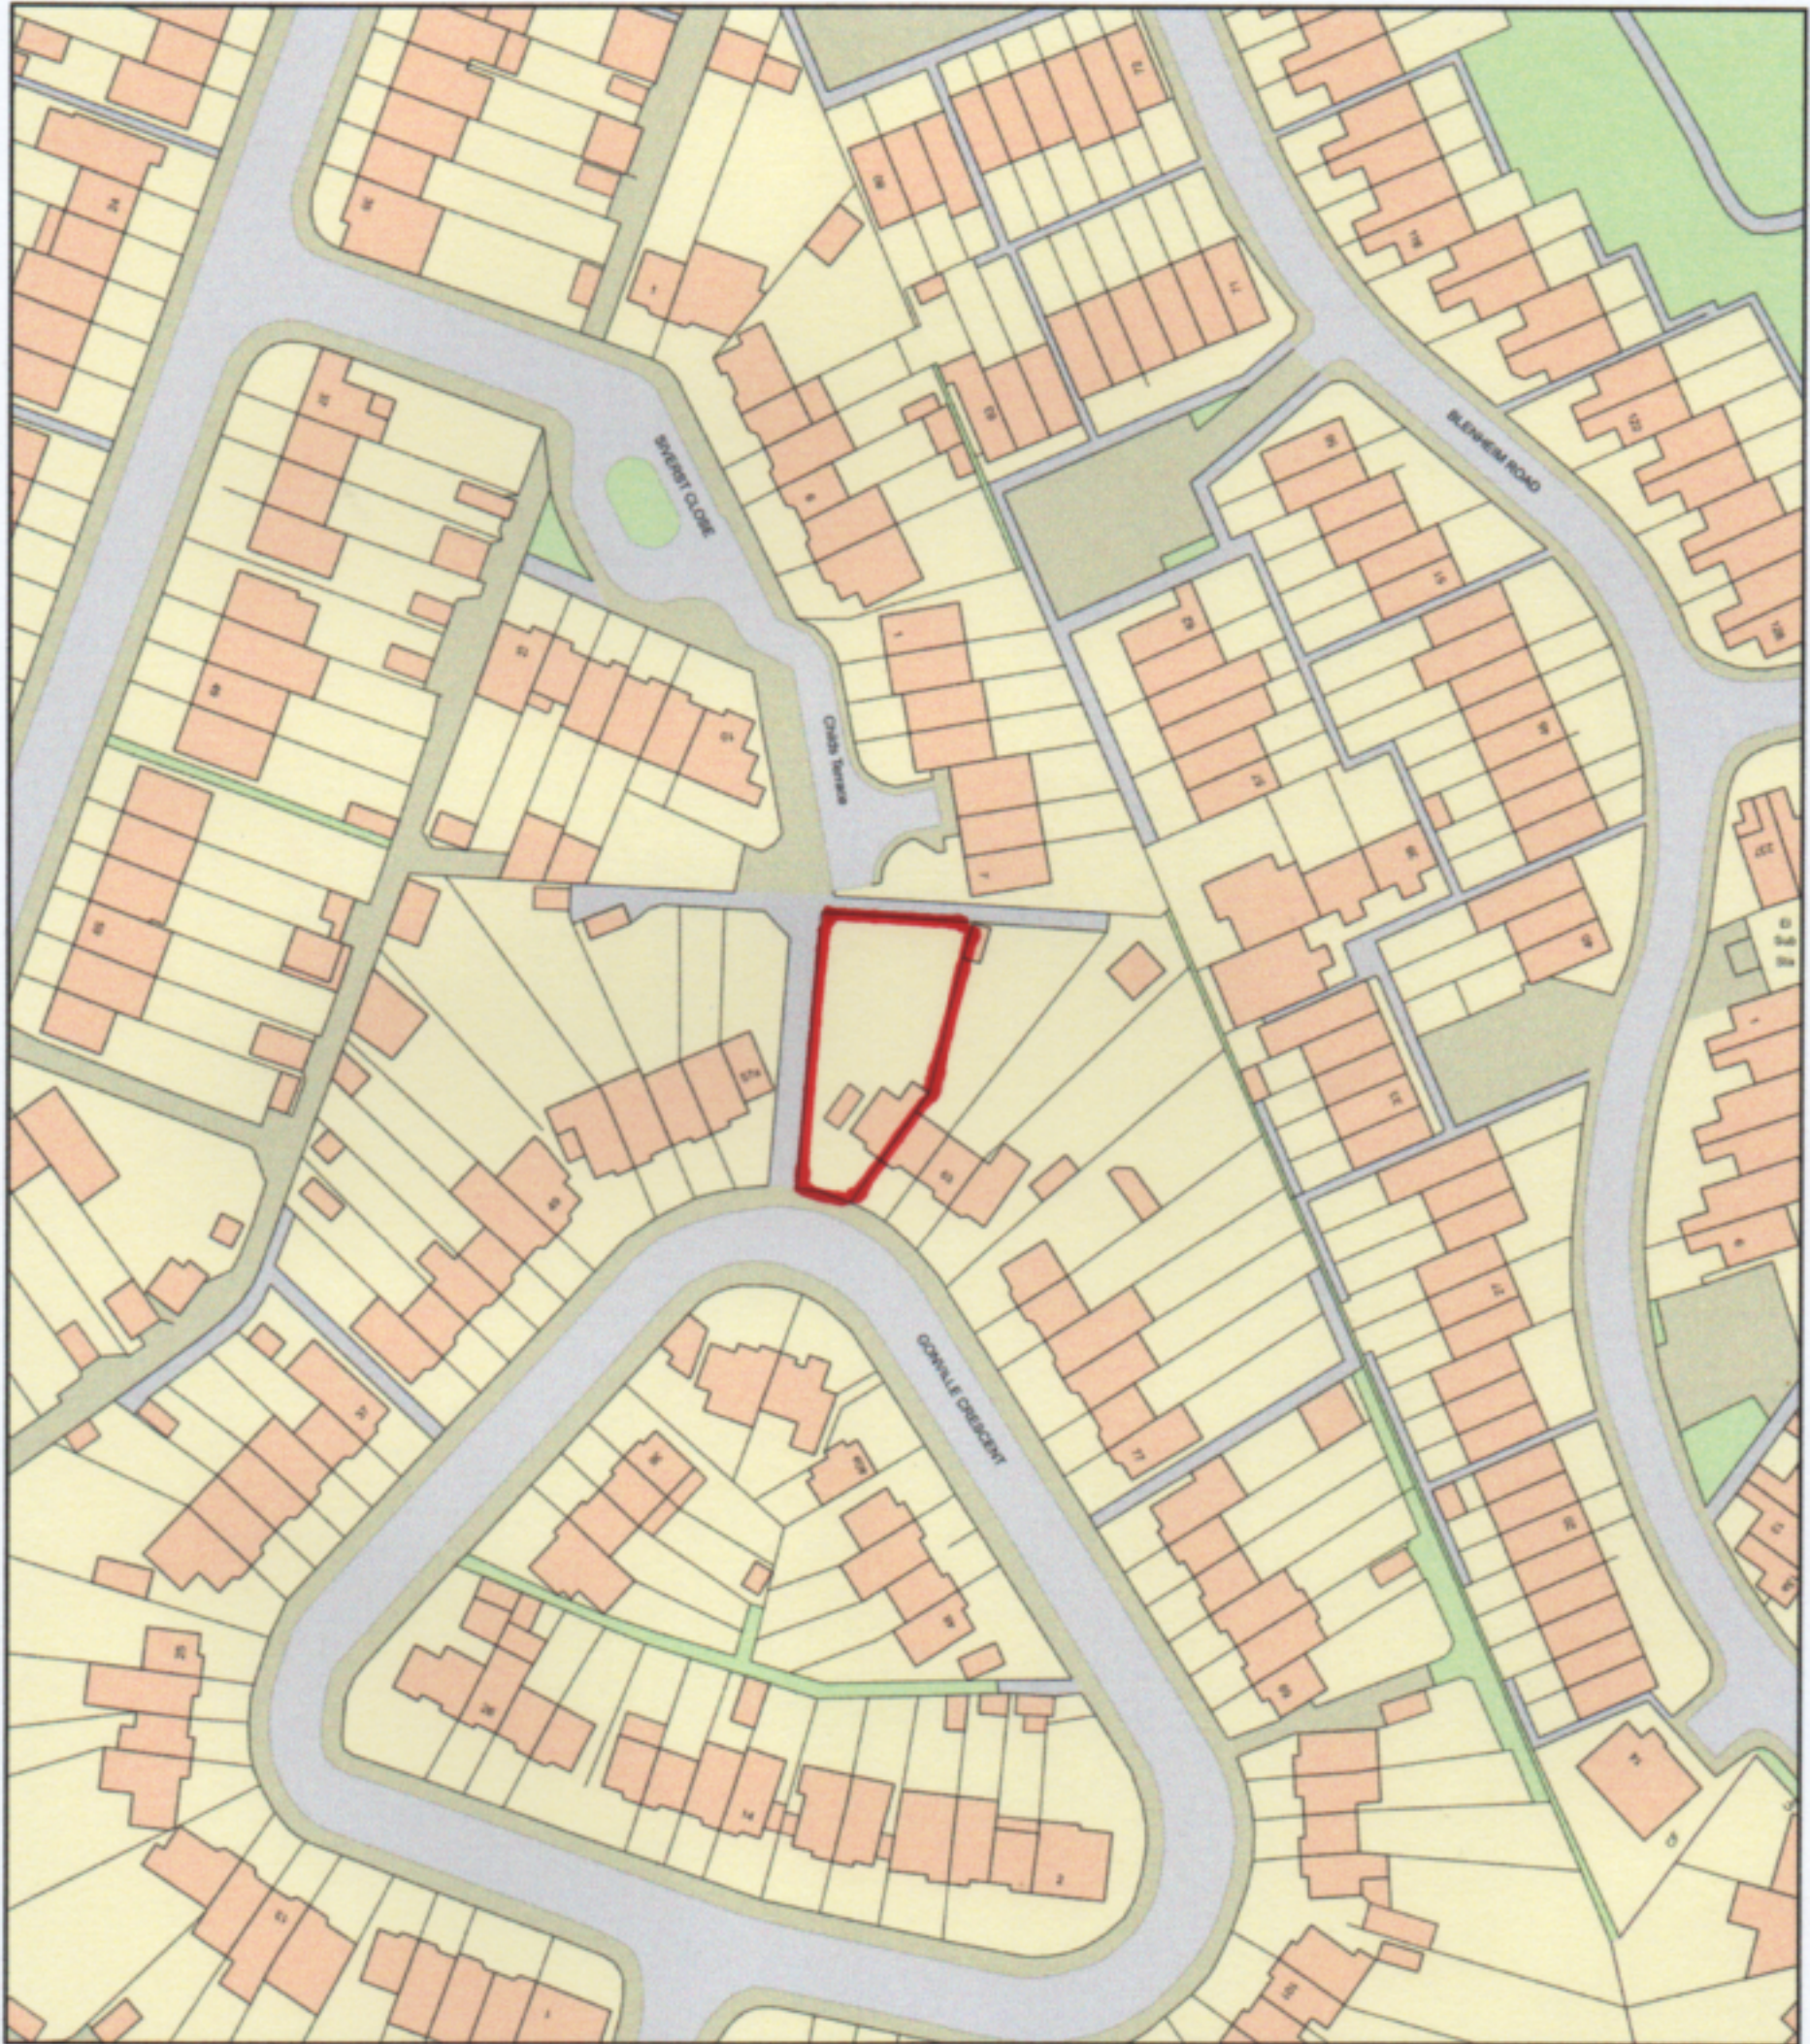

Plan Produced for: Eddie
Date Produced: 08 Nov 2023
Plan Reference Number: TQRQM23312090845597
Scale: 1:1250 @ A4