


EXISTING ROOF PITCH CONTINUED TO APPEAR AS ONE COHESIVE MASS.

ADDITIONAL LEVEL CREATED TO PROVIDE TWO NEW BEDROOMS

UPPER TERRACE

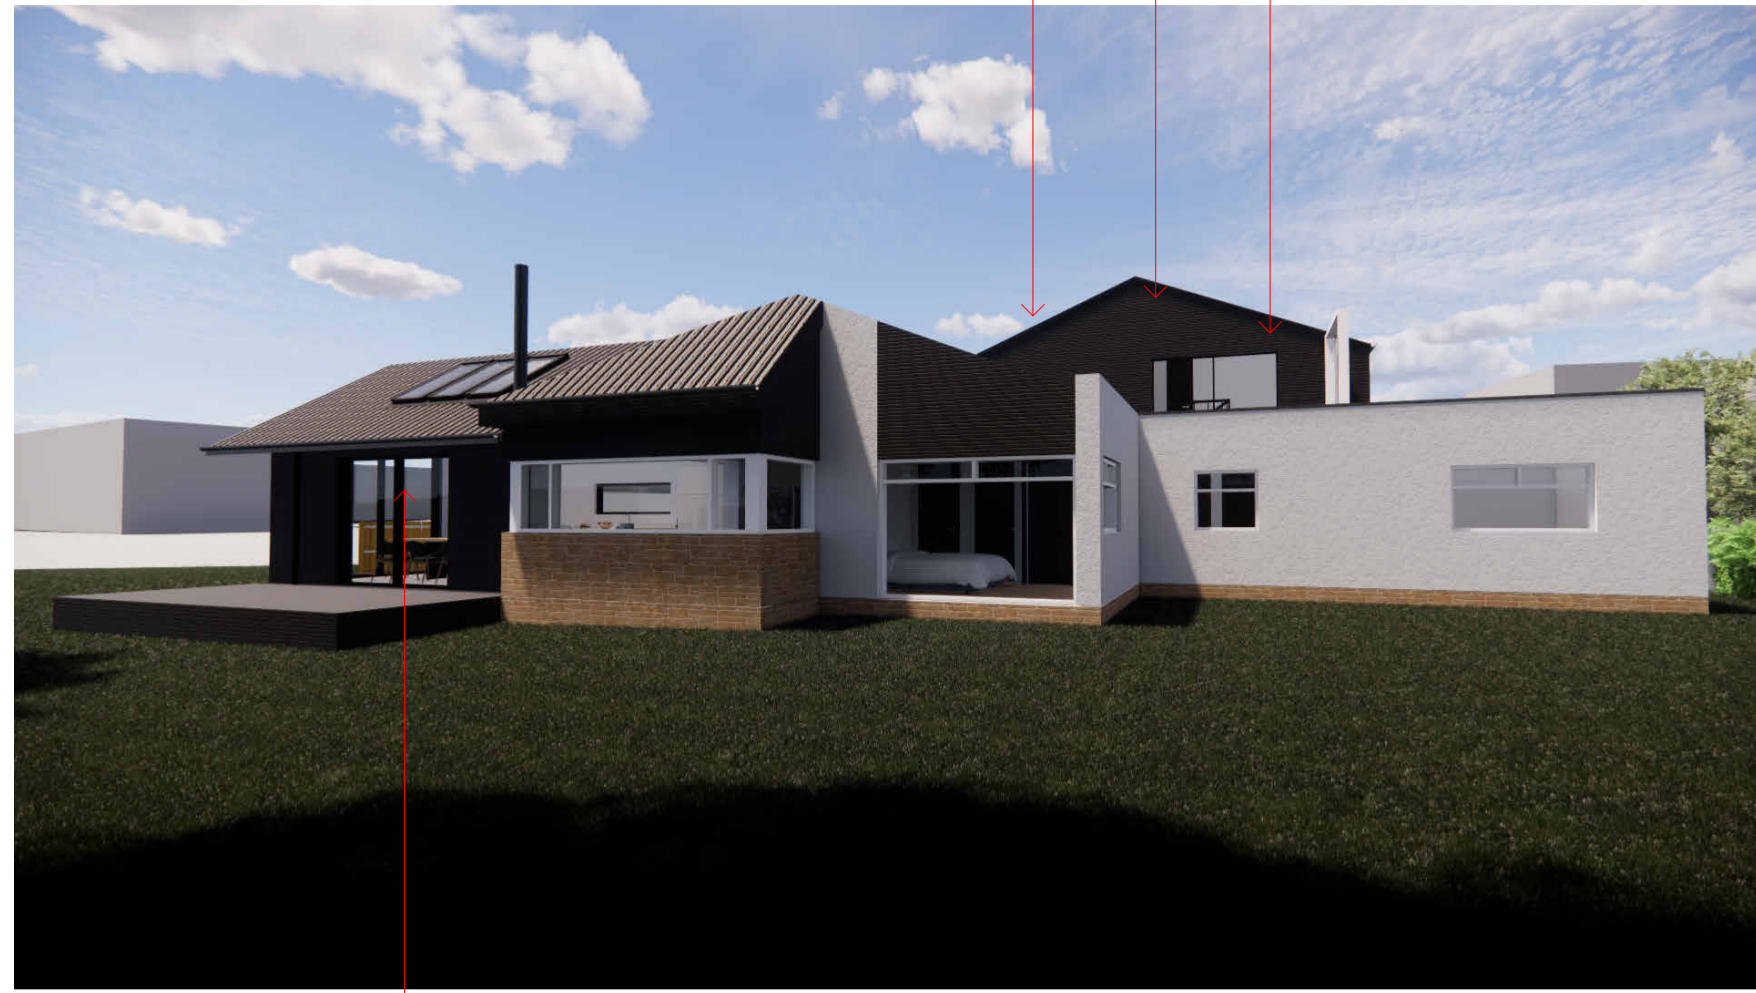

KITCHEN EXTENSION.



REV	Description	Date
A	PLANNING APP	23.10.23

Client:  
Gaynor Jamieson

Project:  
Alterations and Extension  
18 Breahead Drive, Carnoustie

Sheet Name:  
VIEWS

Drawing Number:  
**2720\_D\_004 A**