


Location Plan

Site Address: Meadow View, Earsham Street, Wingfield, IP21 5RH

Date Produced: 05-Nov-2023

Scale: 1:1250 @A4

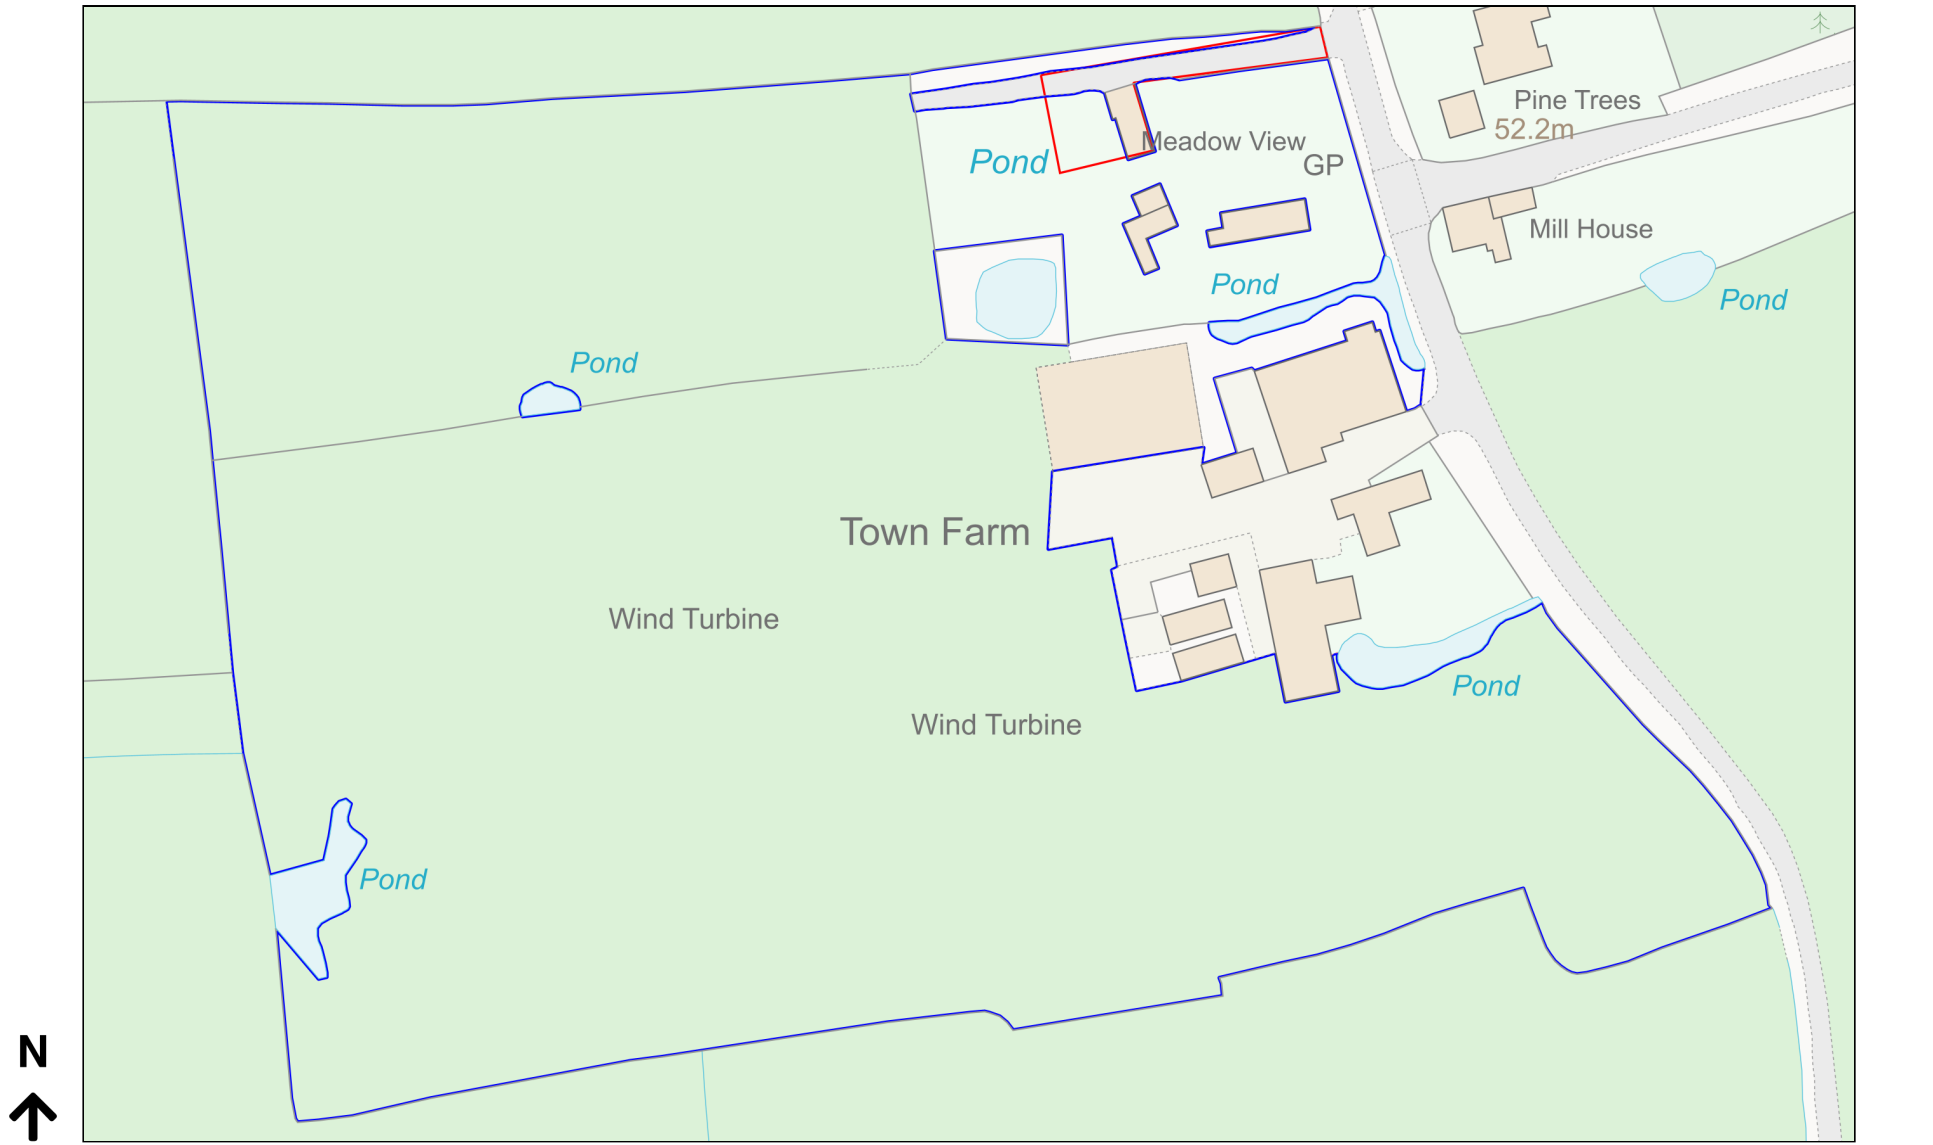

Planning Portal Reference: PP-12548745v1

