




DOORS TO DRAW:
DG.37 - PROPOSED GLAZED ENTRANCE
PORCH DOOR

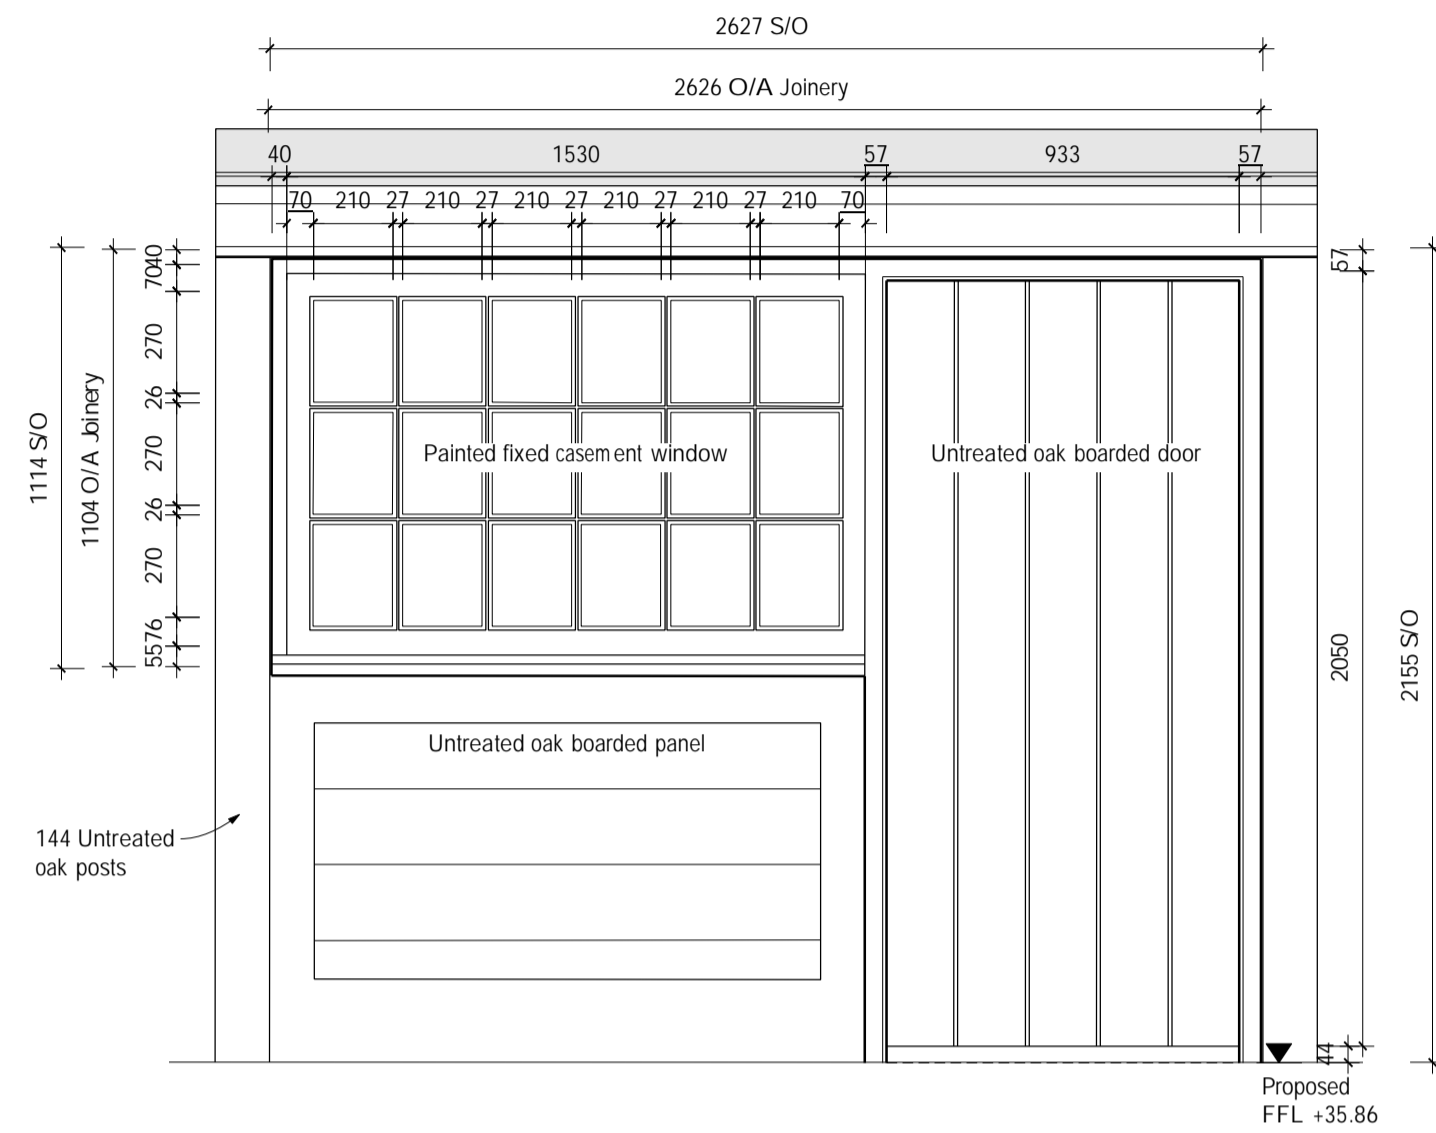


2 DG.22 ELEVATION
1:10

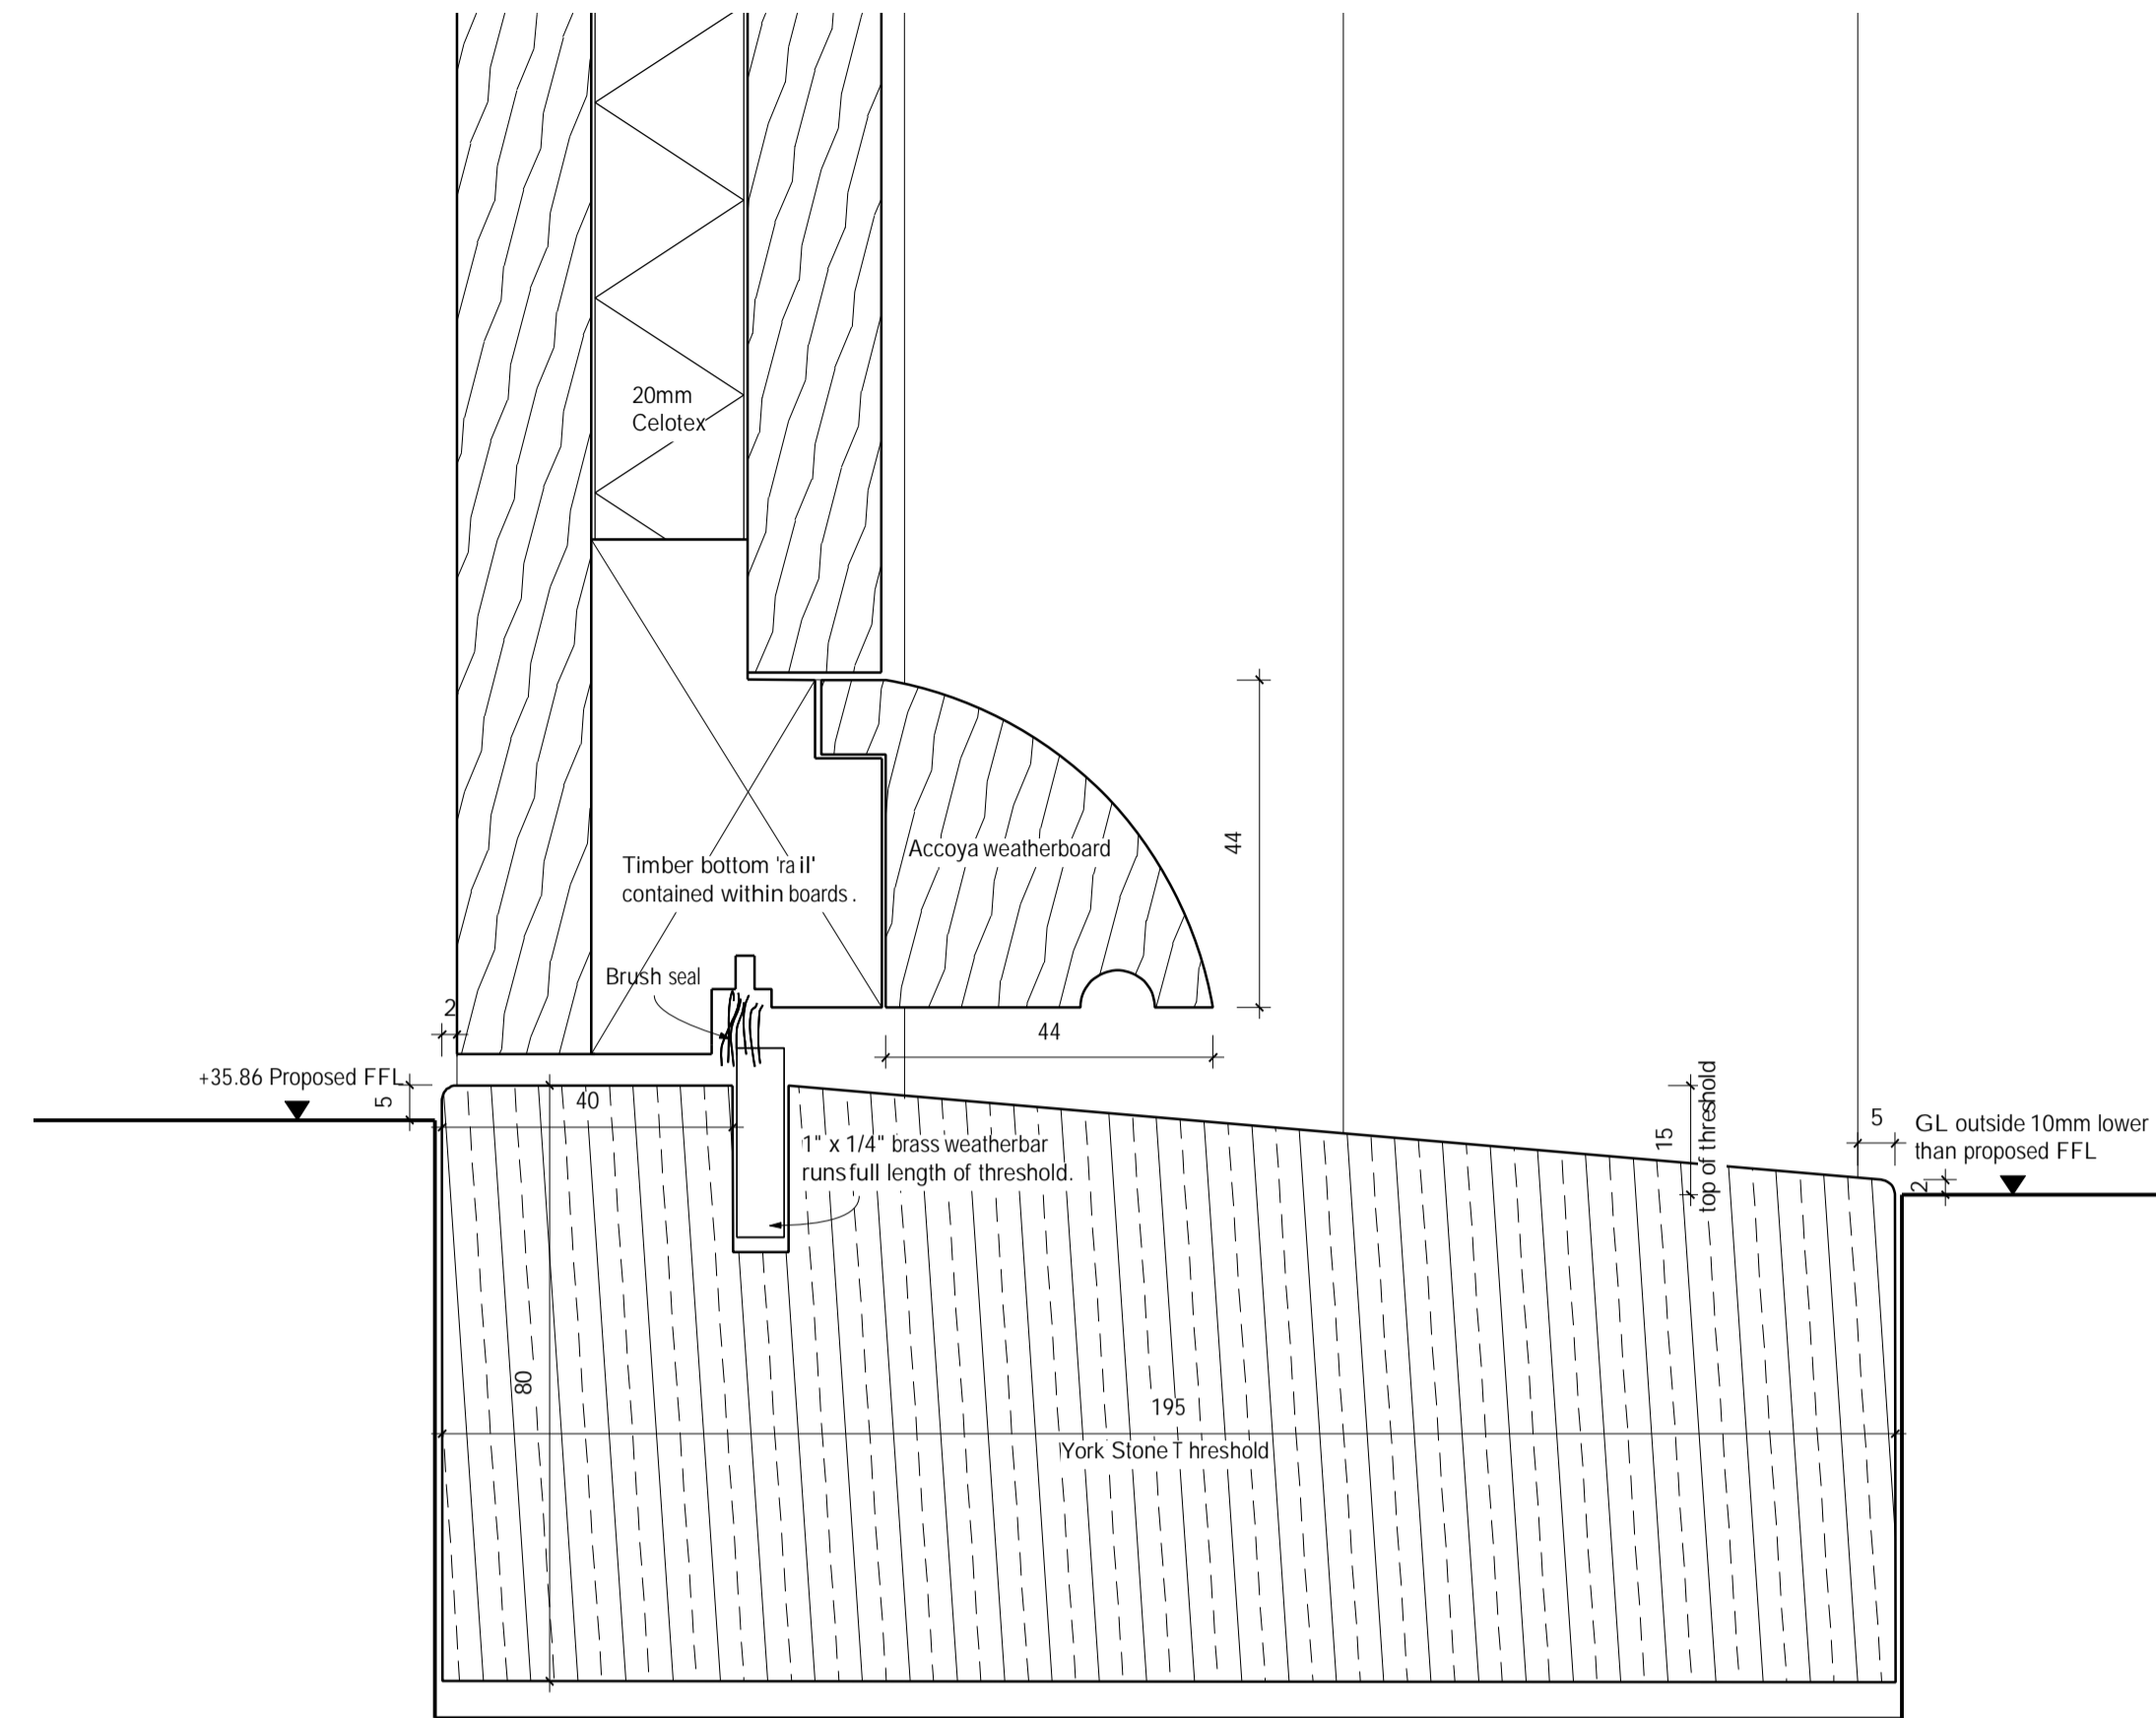

3 BOARDED DOOR DETAIL
Full Scale 1:1

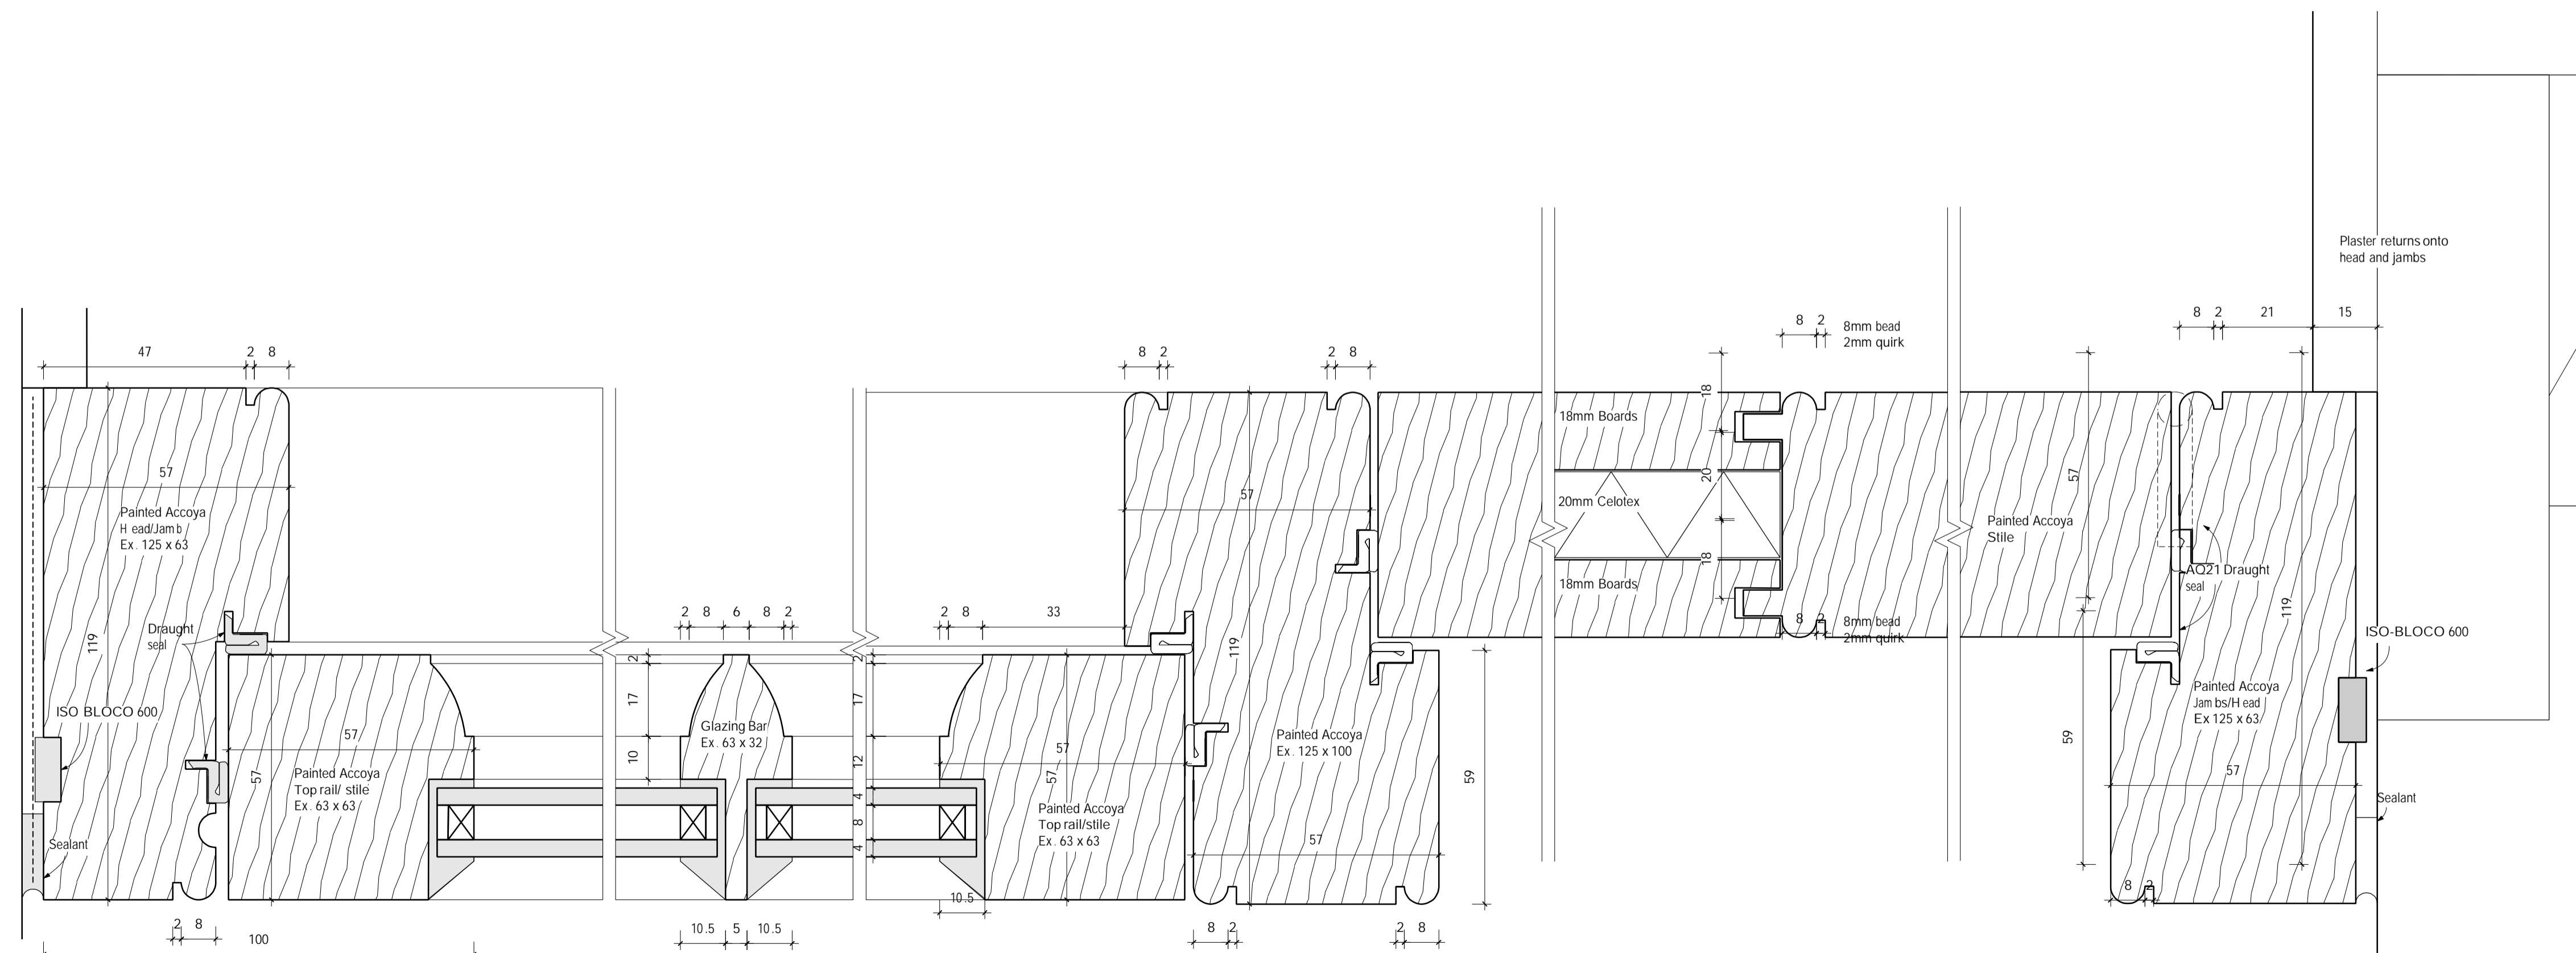

1 BOARDED DOOR DETAIL
Full Scale 1:1

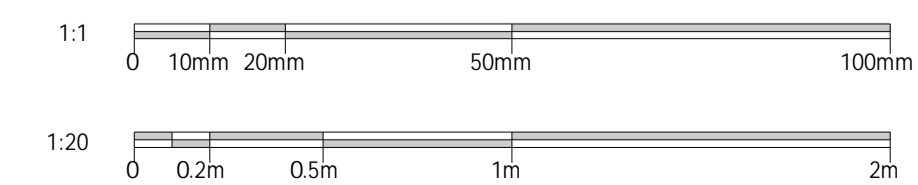

Hoare, Ridge & Morris
Architects

project The Pound Higham

drawing title EXTERNAL BOARDED DOOR Joinery Details

scale 1:1/20 at A1

status TENDER

drawing no. 177.403