



Cased window Section Details
Full Size at A1

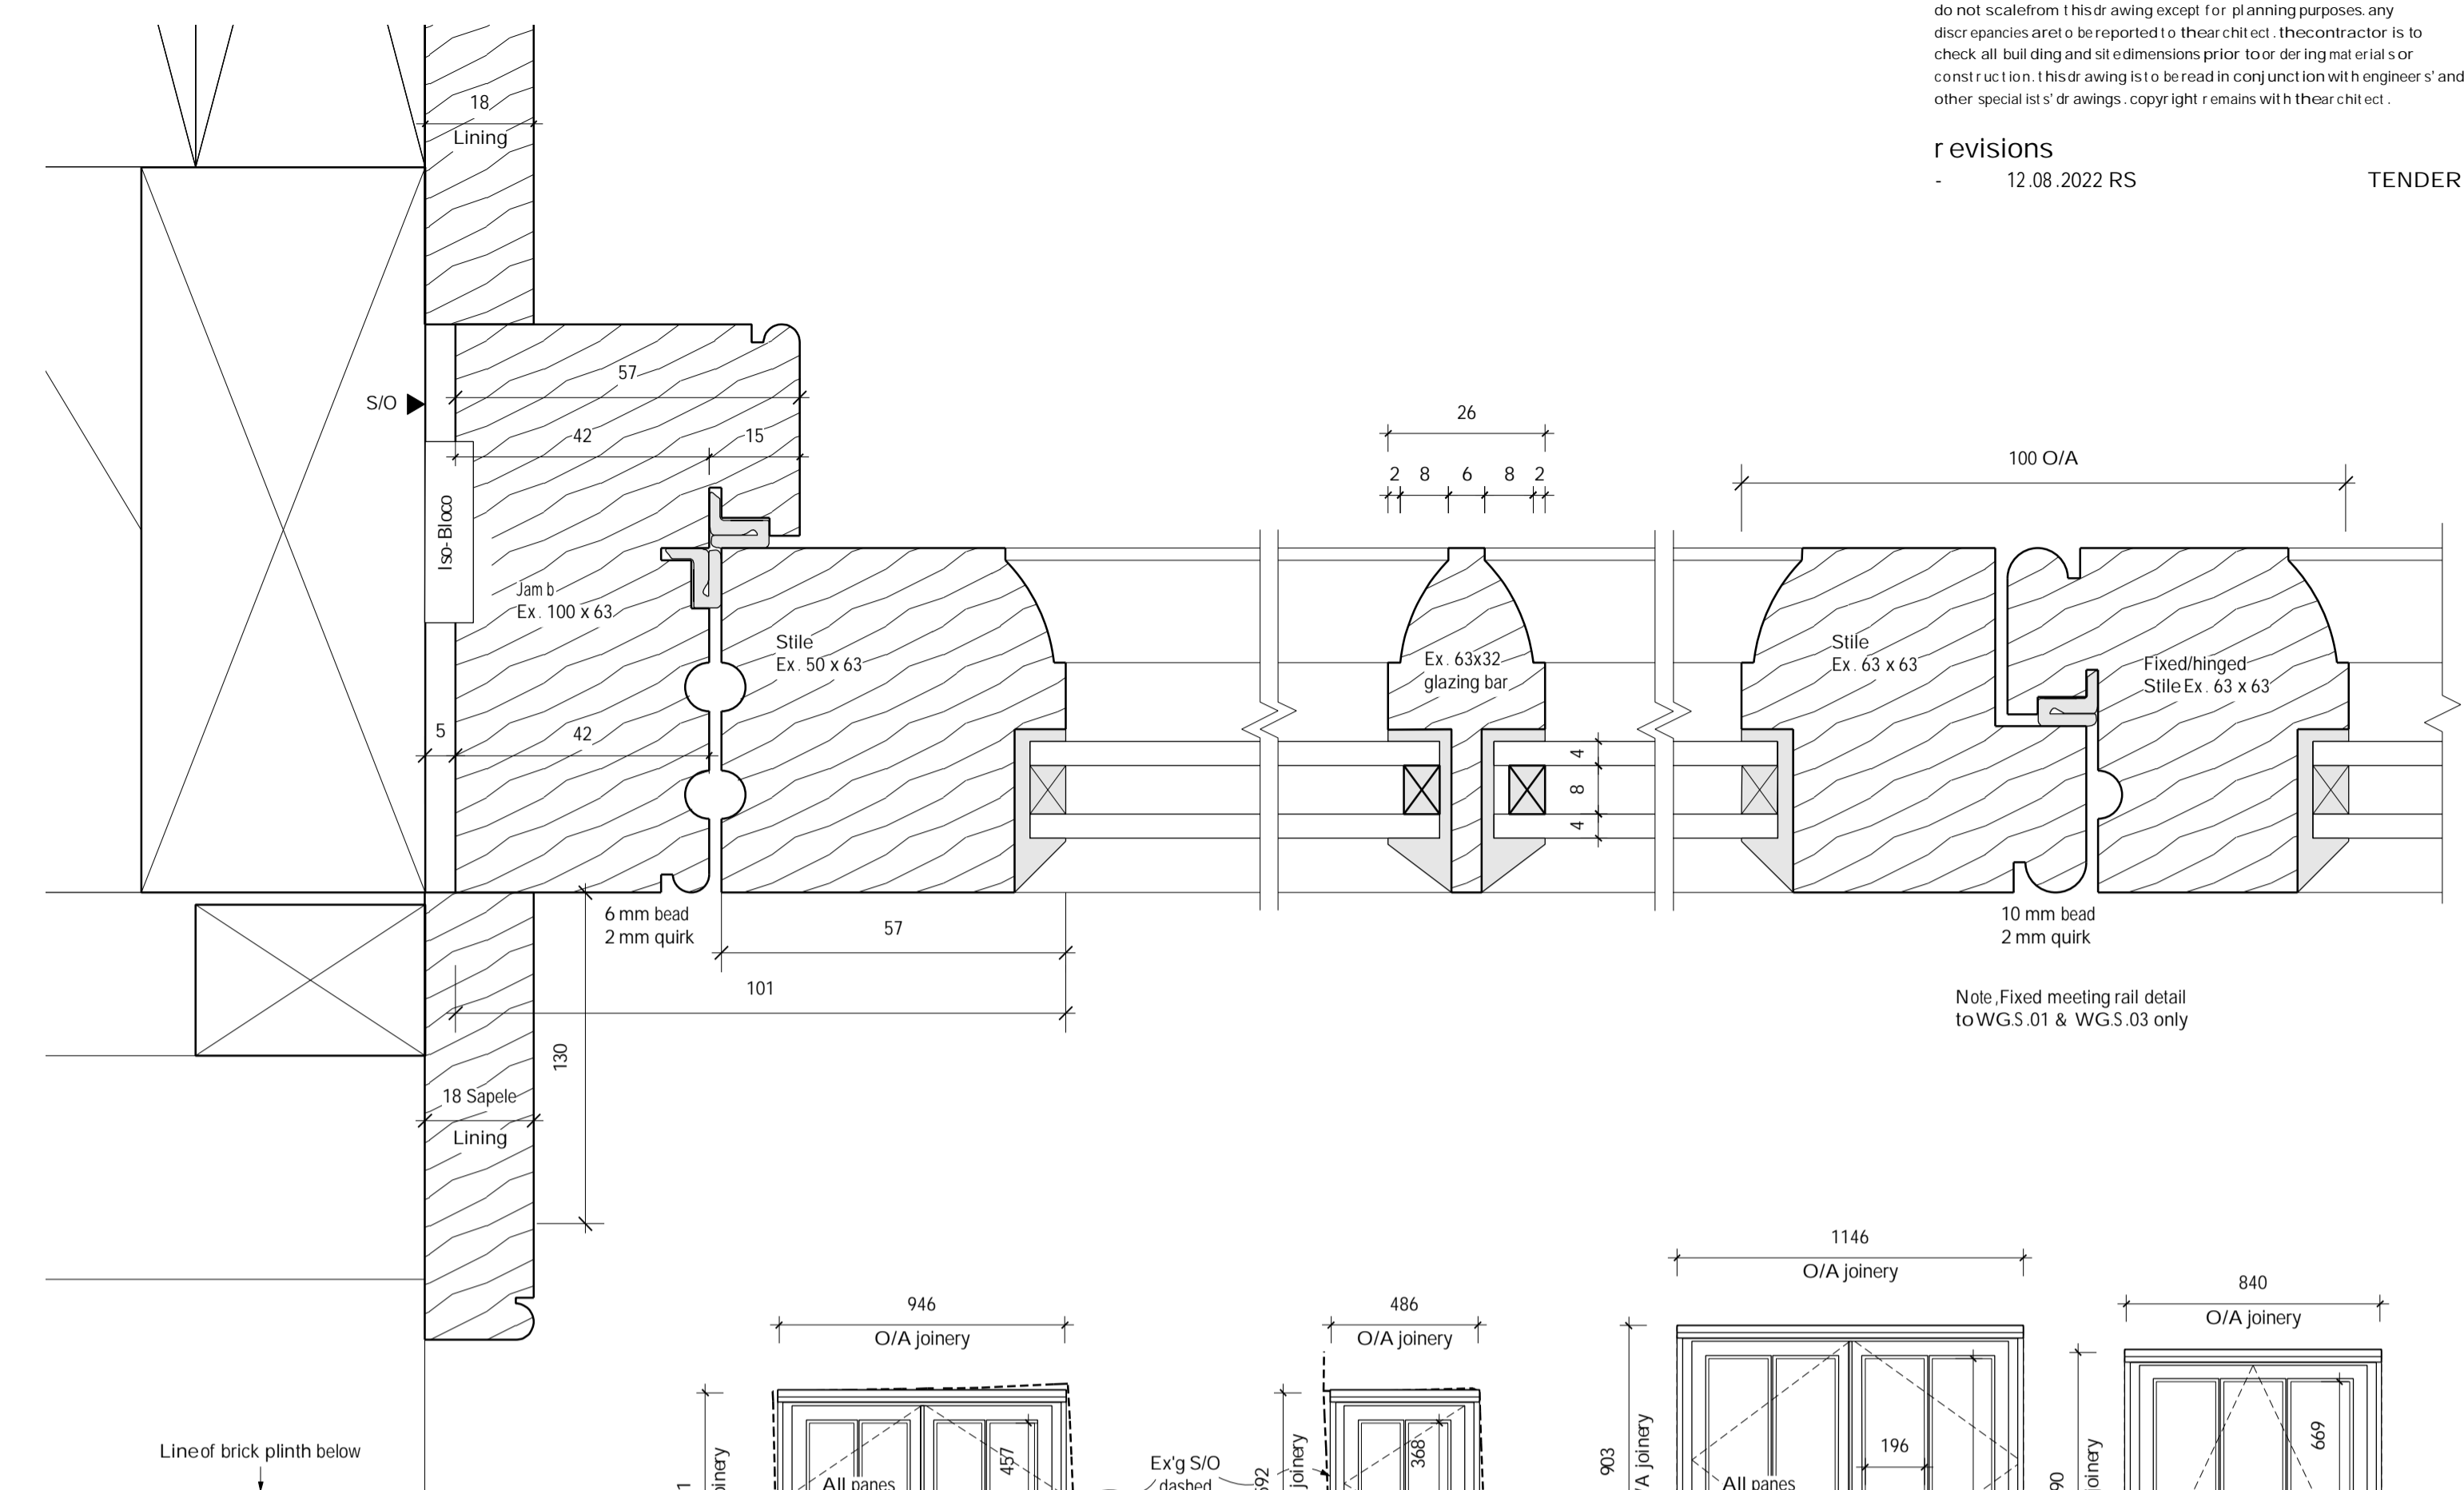

Cased window Plan Details
Full Size at A1

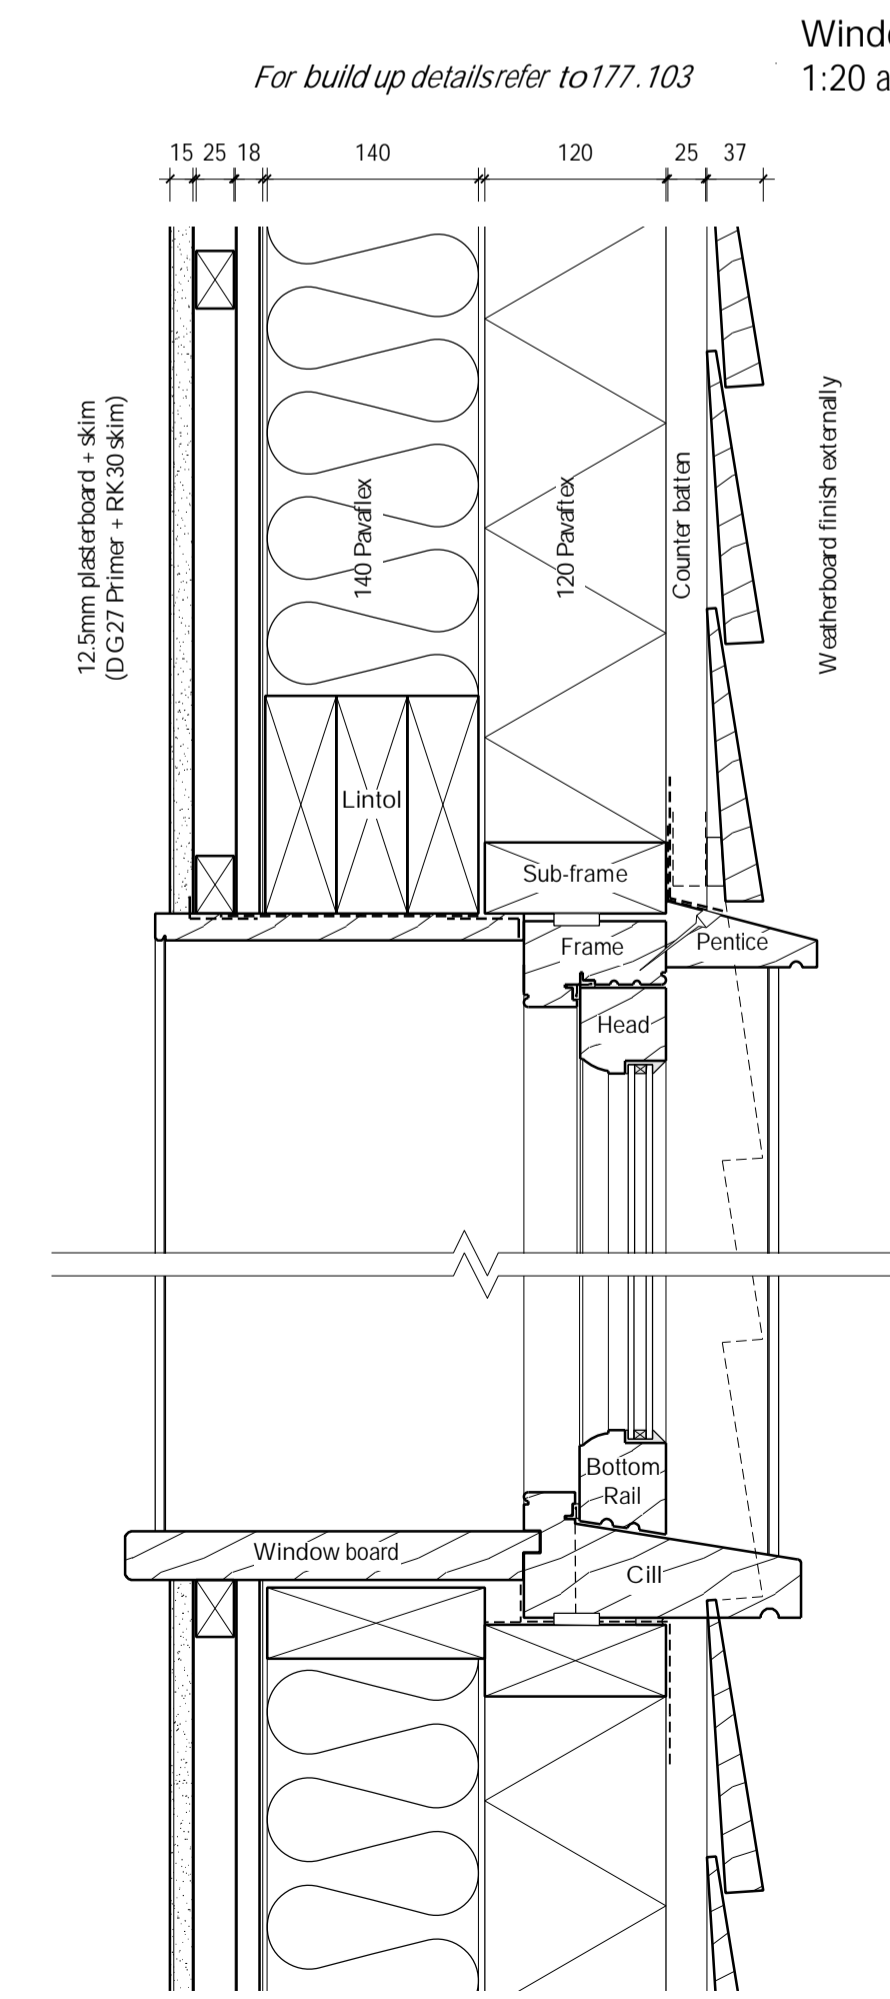

Window Elevations
1:20 at A1

Hoare, Ridge & Morris
Architects

project	THE POUND Higham, Suffolk
drawing title	Proposed Studio Joinery Details Windows
scale	1:1 & 1:20 at A1
status	TENDER
drawing no.	177.410