




1 GARDEN LINK TIMBER CORNICE Full Size Profile

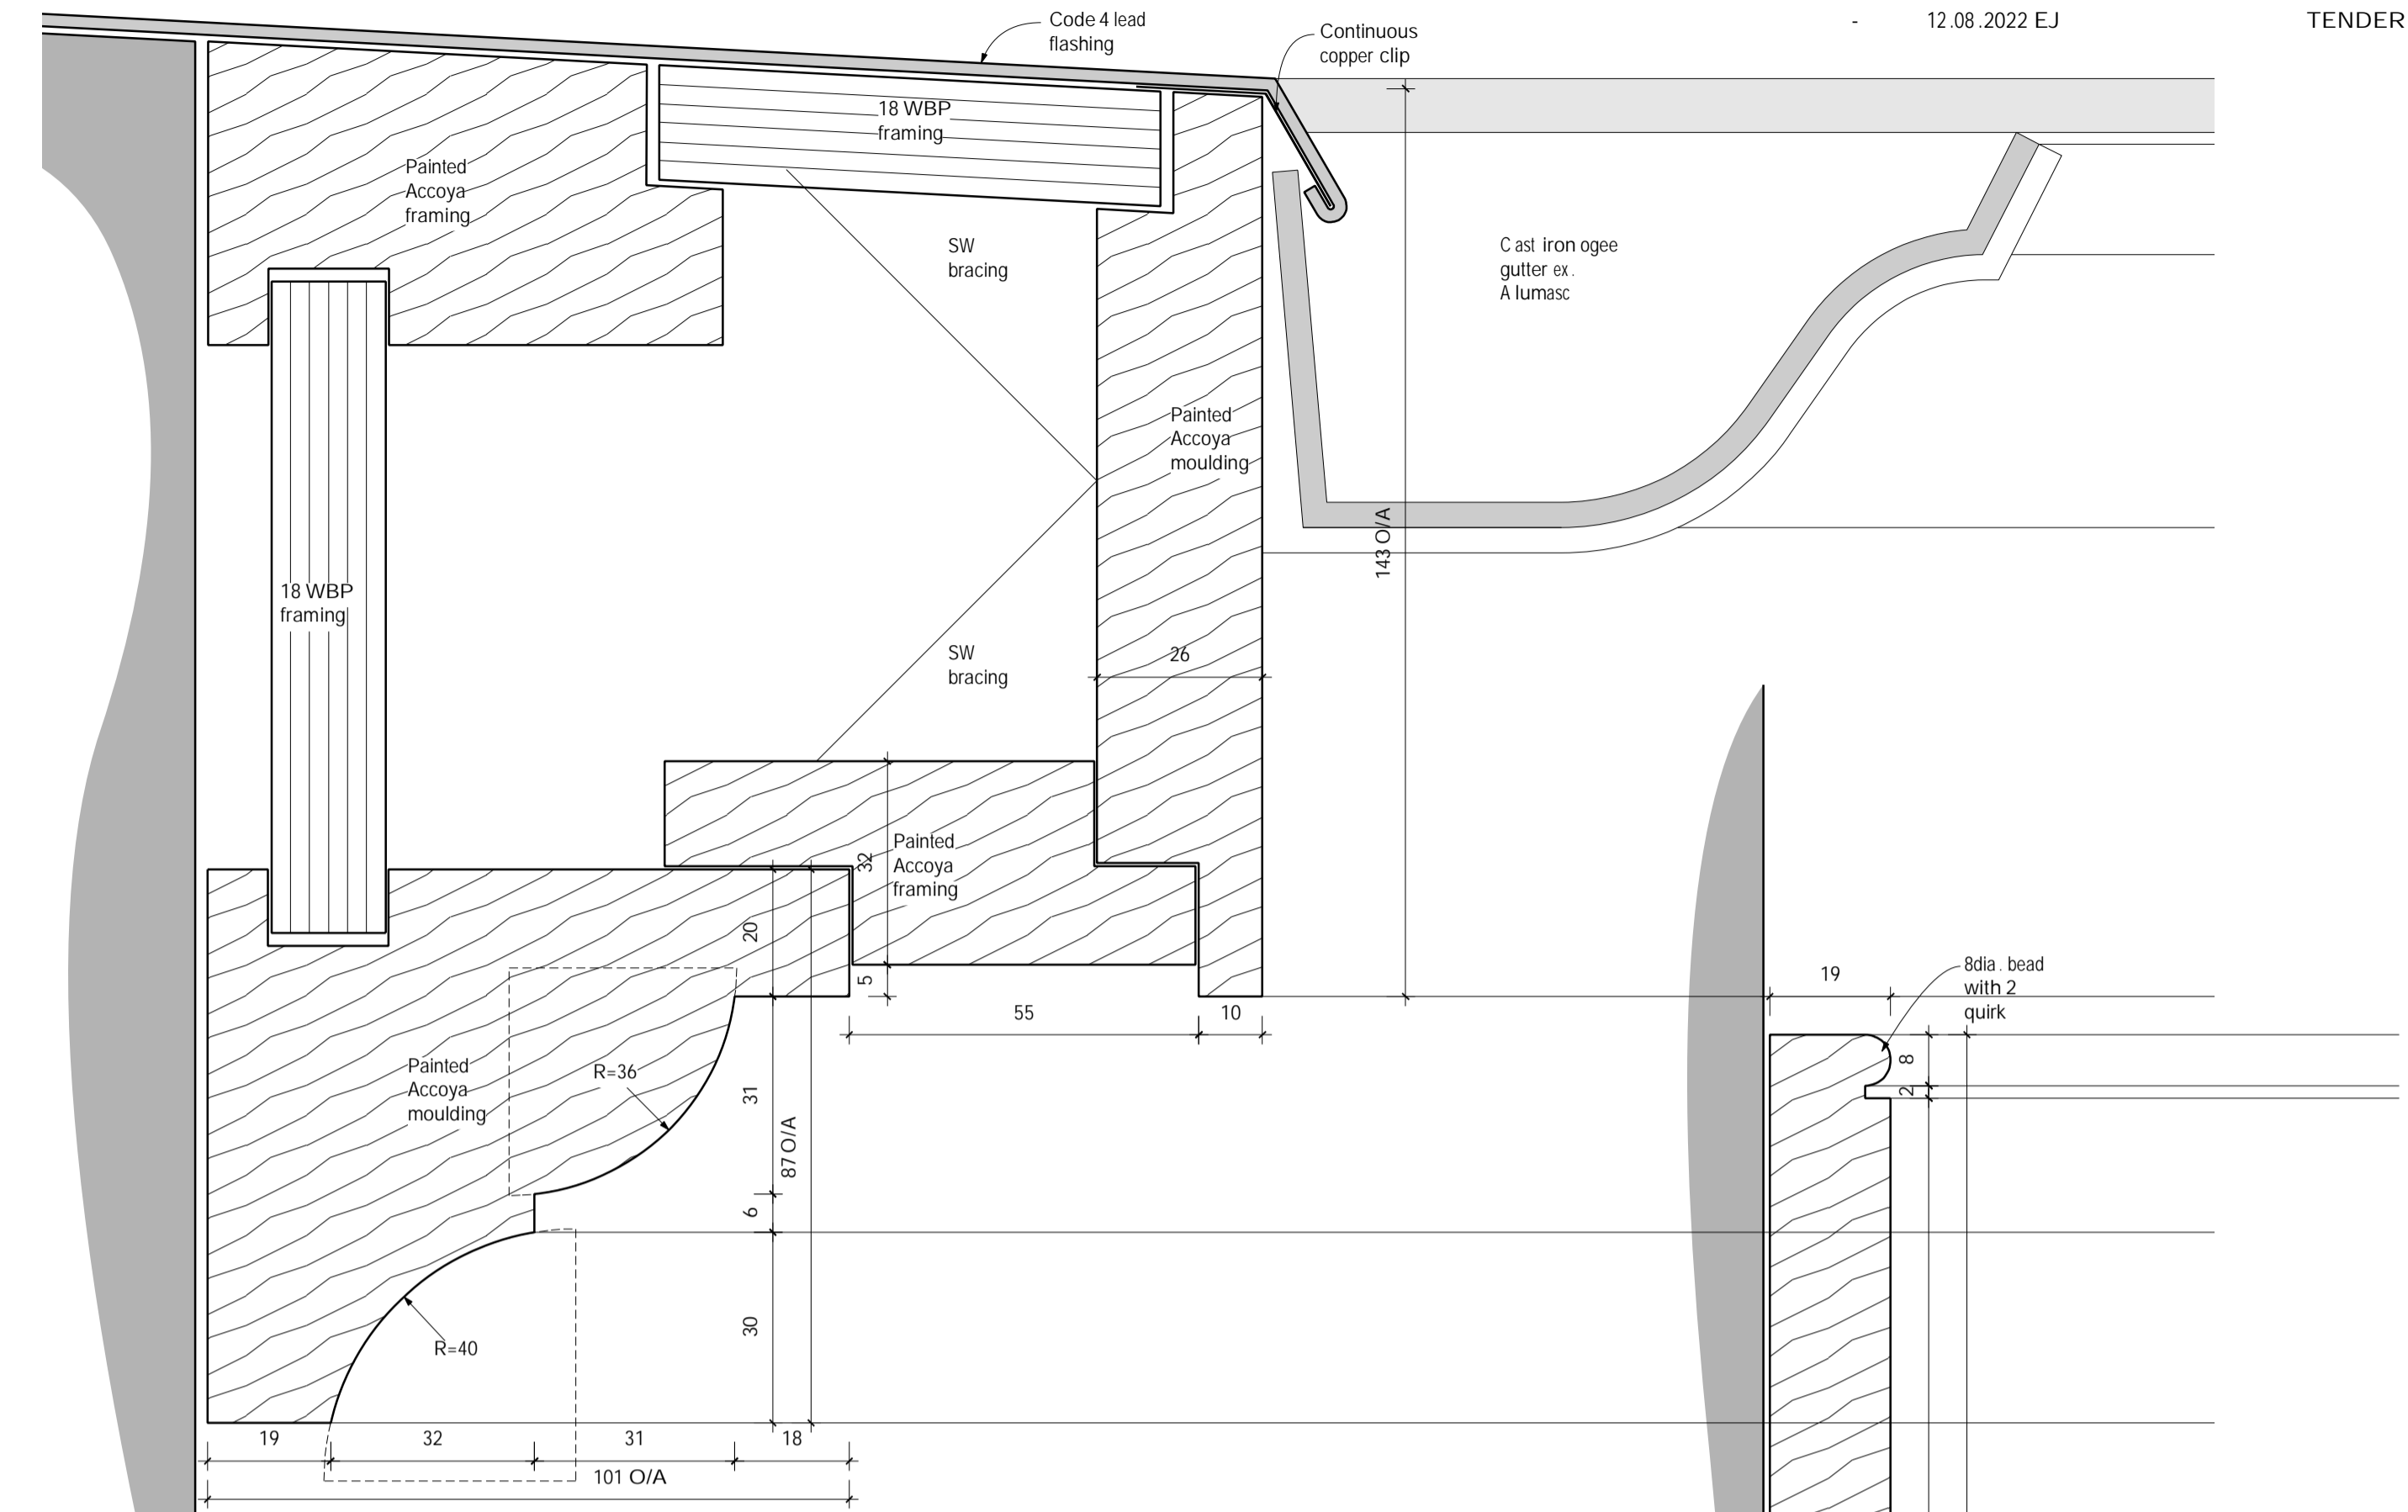


2 KITCHEN PORCH TIMBER CORNICE Full Size Profile

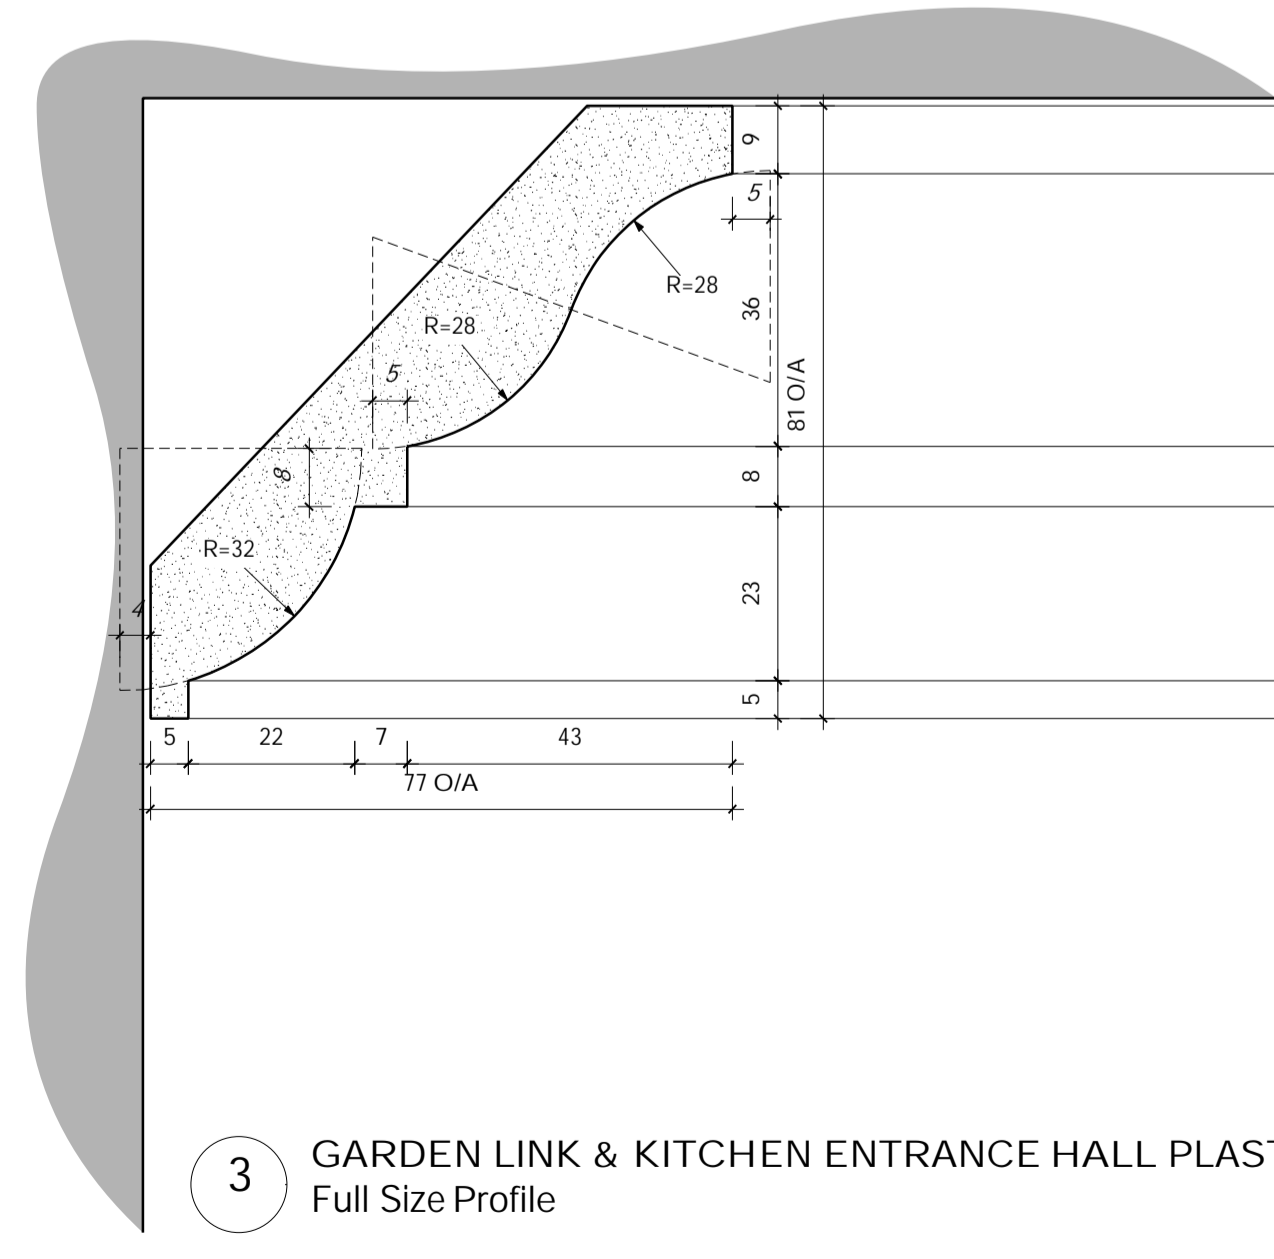


3 GARDEN LINK & KITCHEN ENTRANCE HALL PLASTER CORNICE Full Size Profile

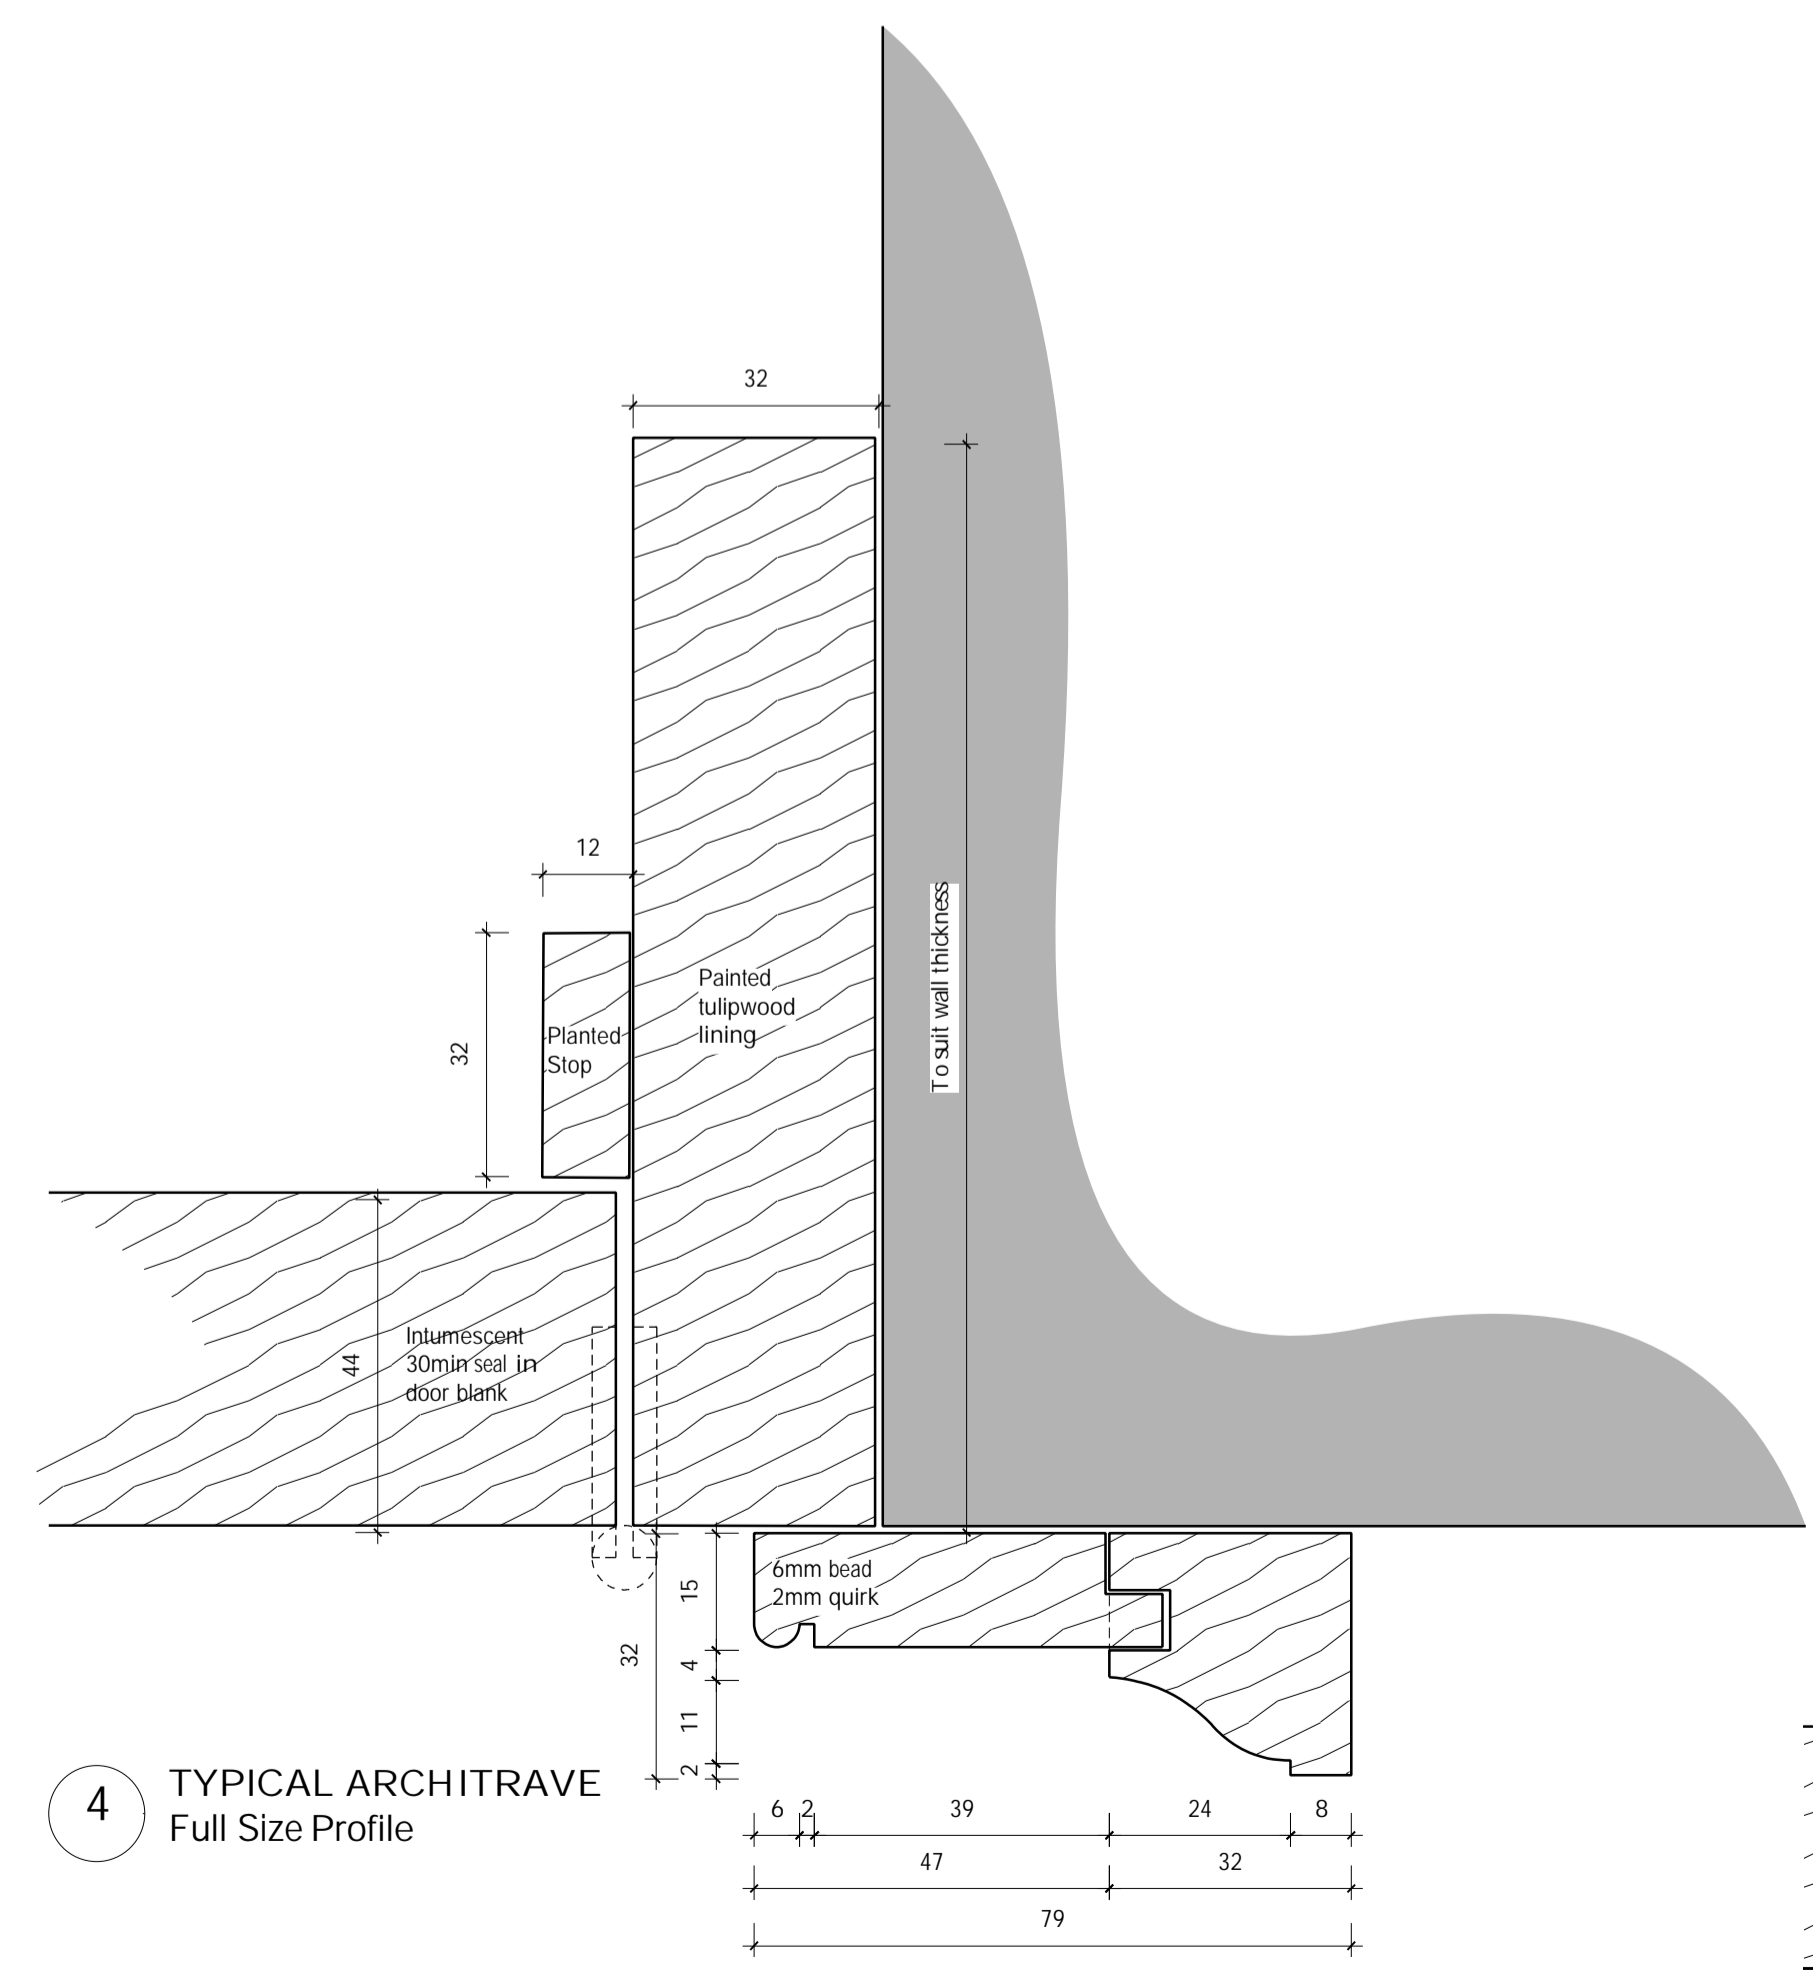

4 TYPICAL ARCHITRAVE Full Size Profile

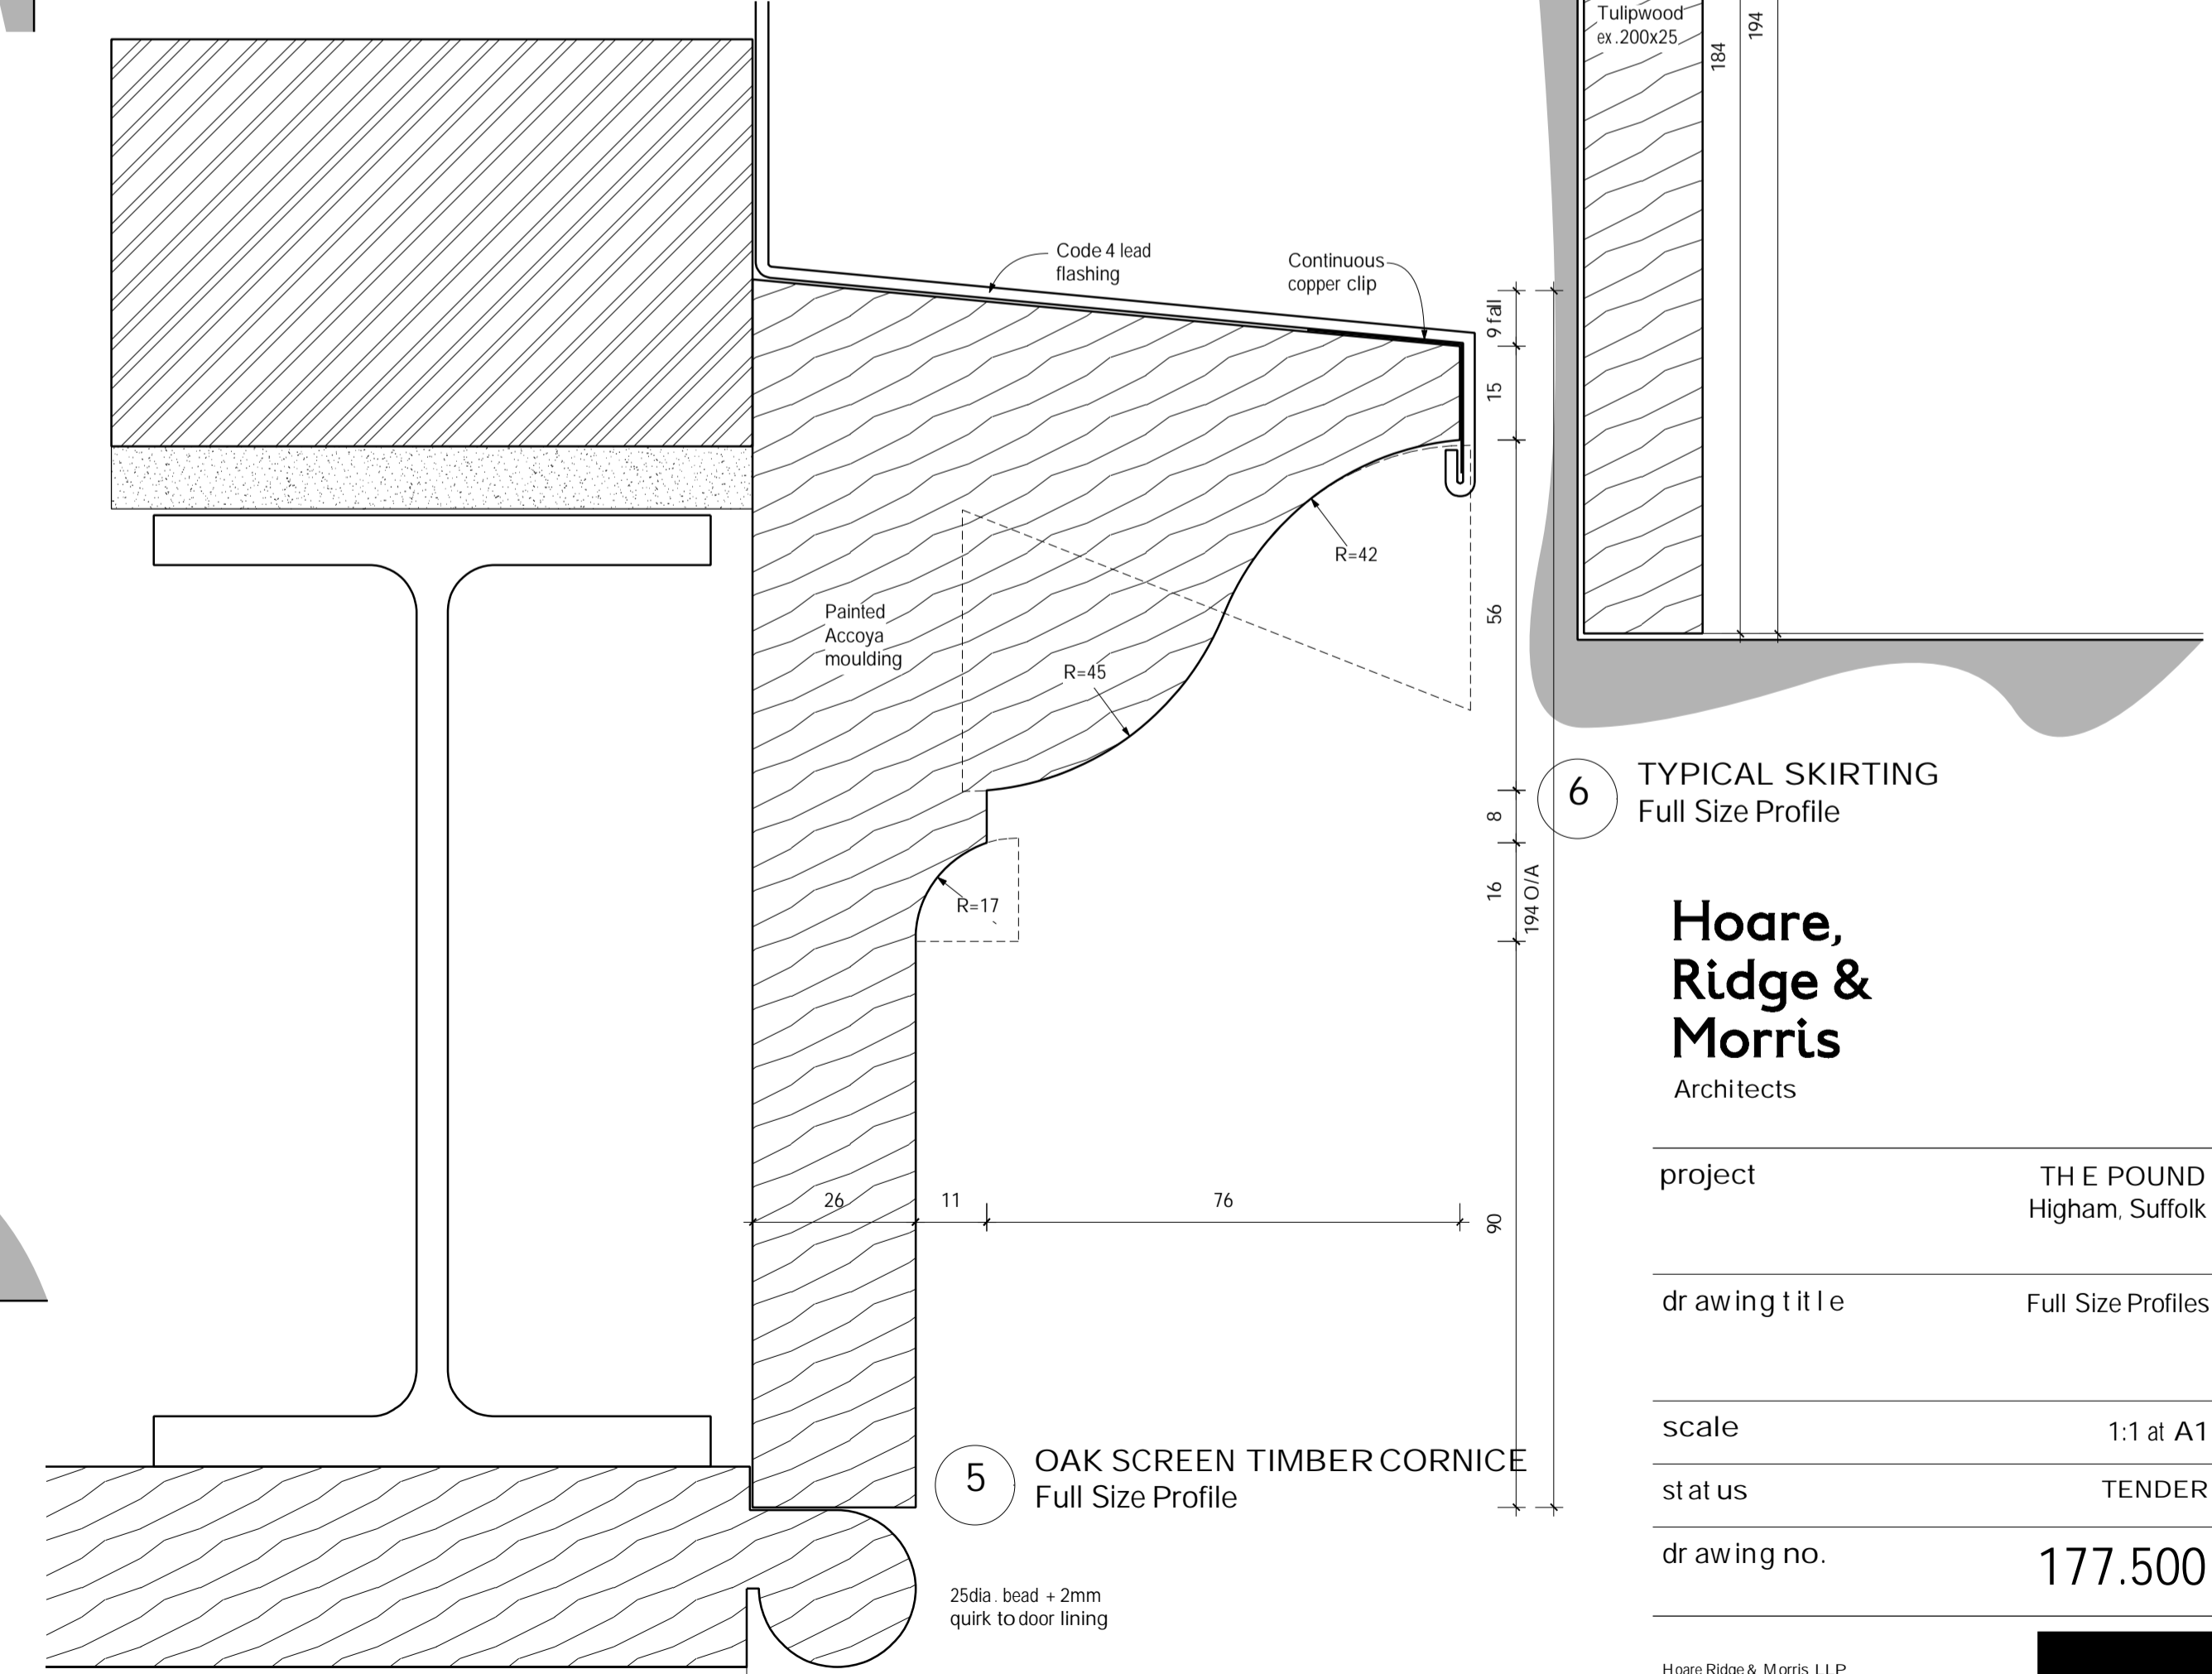

5 OAK SCREEN TIMBER CORNICE Full Size Profile

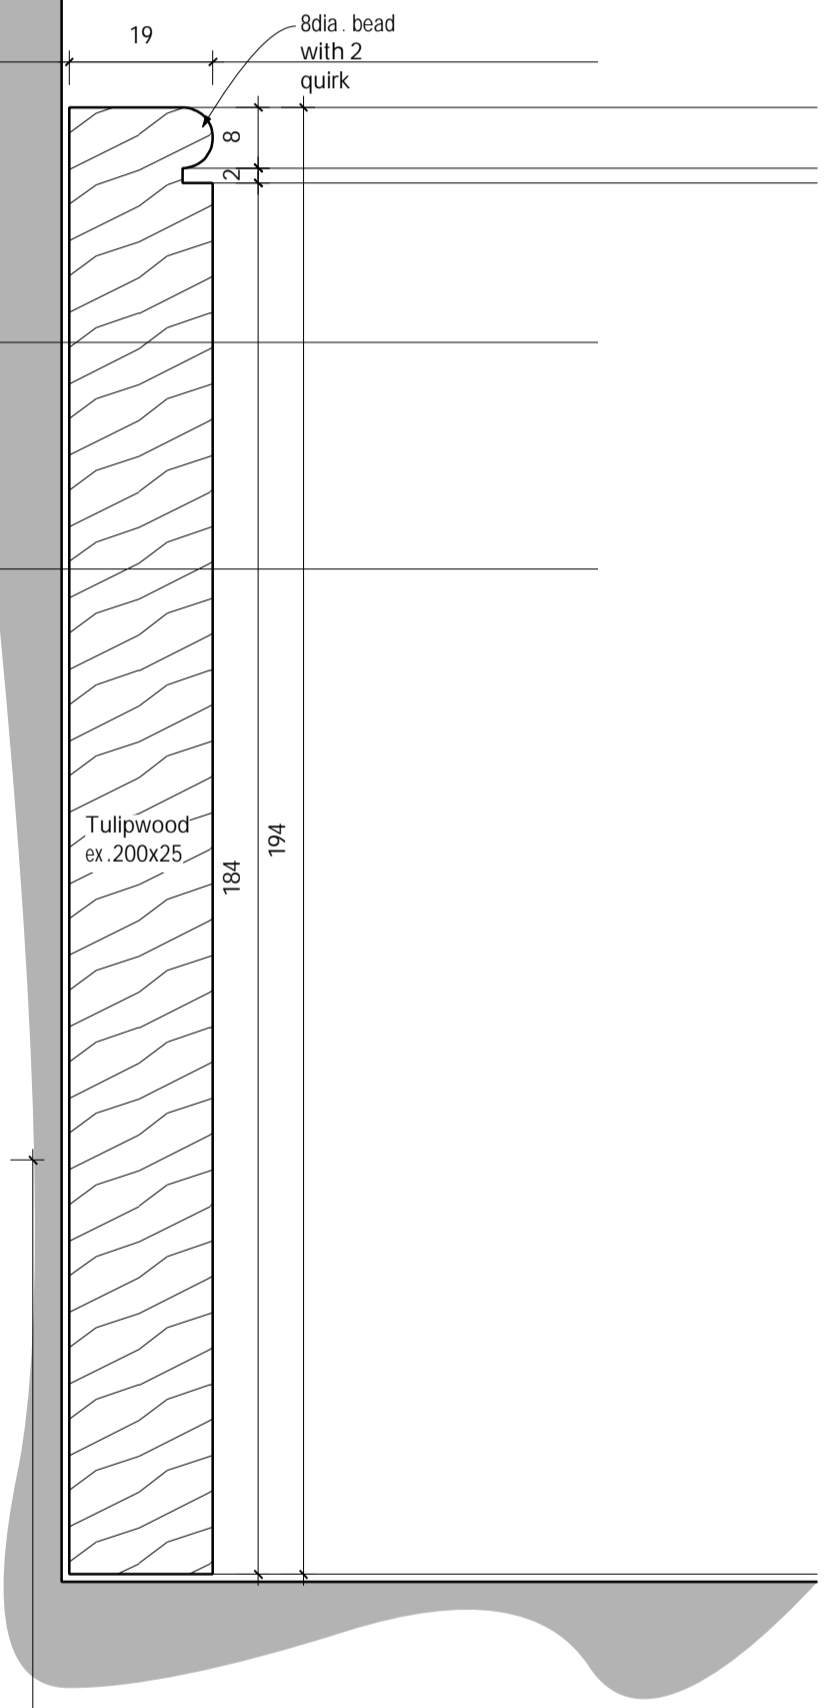

6 TYPICAL SKIRTING Full Size Profile

**Hoare, Ridge & Morris**  
Architects

project	THE POUND Higham, Suffolk
drawing title	Full Size Profiles
scale	1:1 at A1
status	TENDER
drawing no.	177.500