


1 DETAIL SECTION THROUGH KITCHEN ENTRANCE HALL & HARRY'S DRESSING ROOM  
1:20

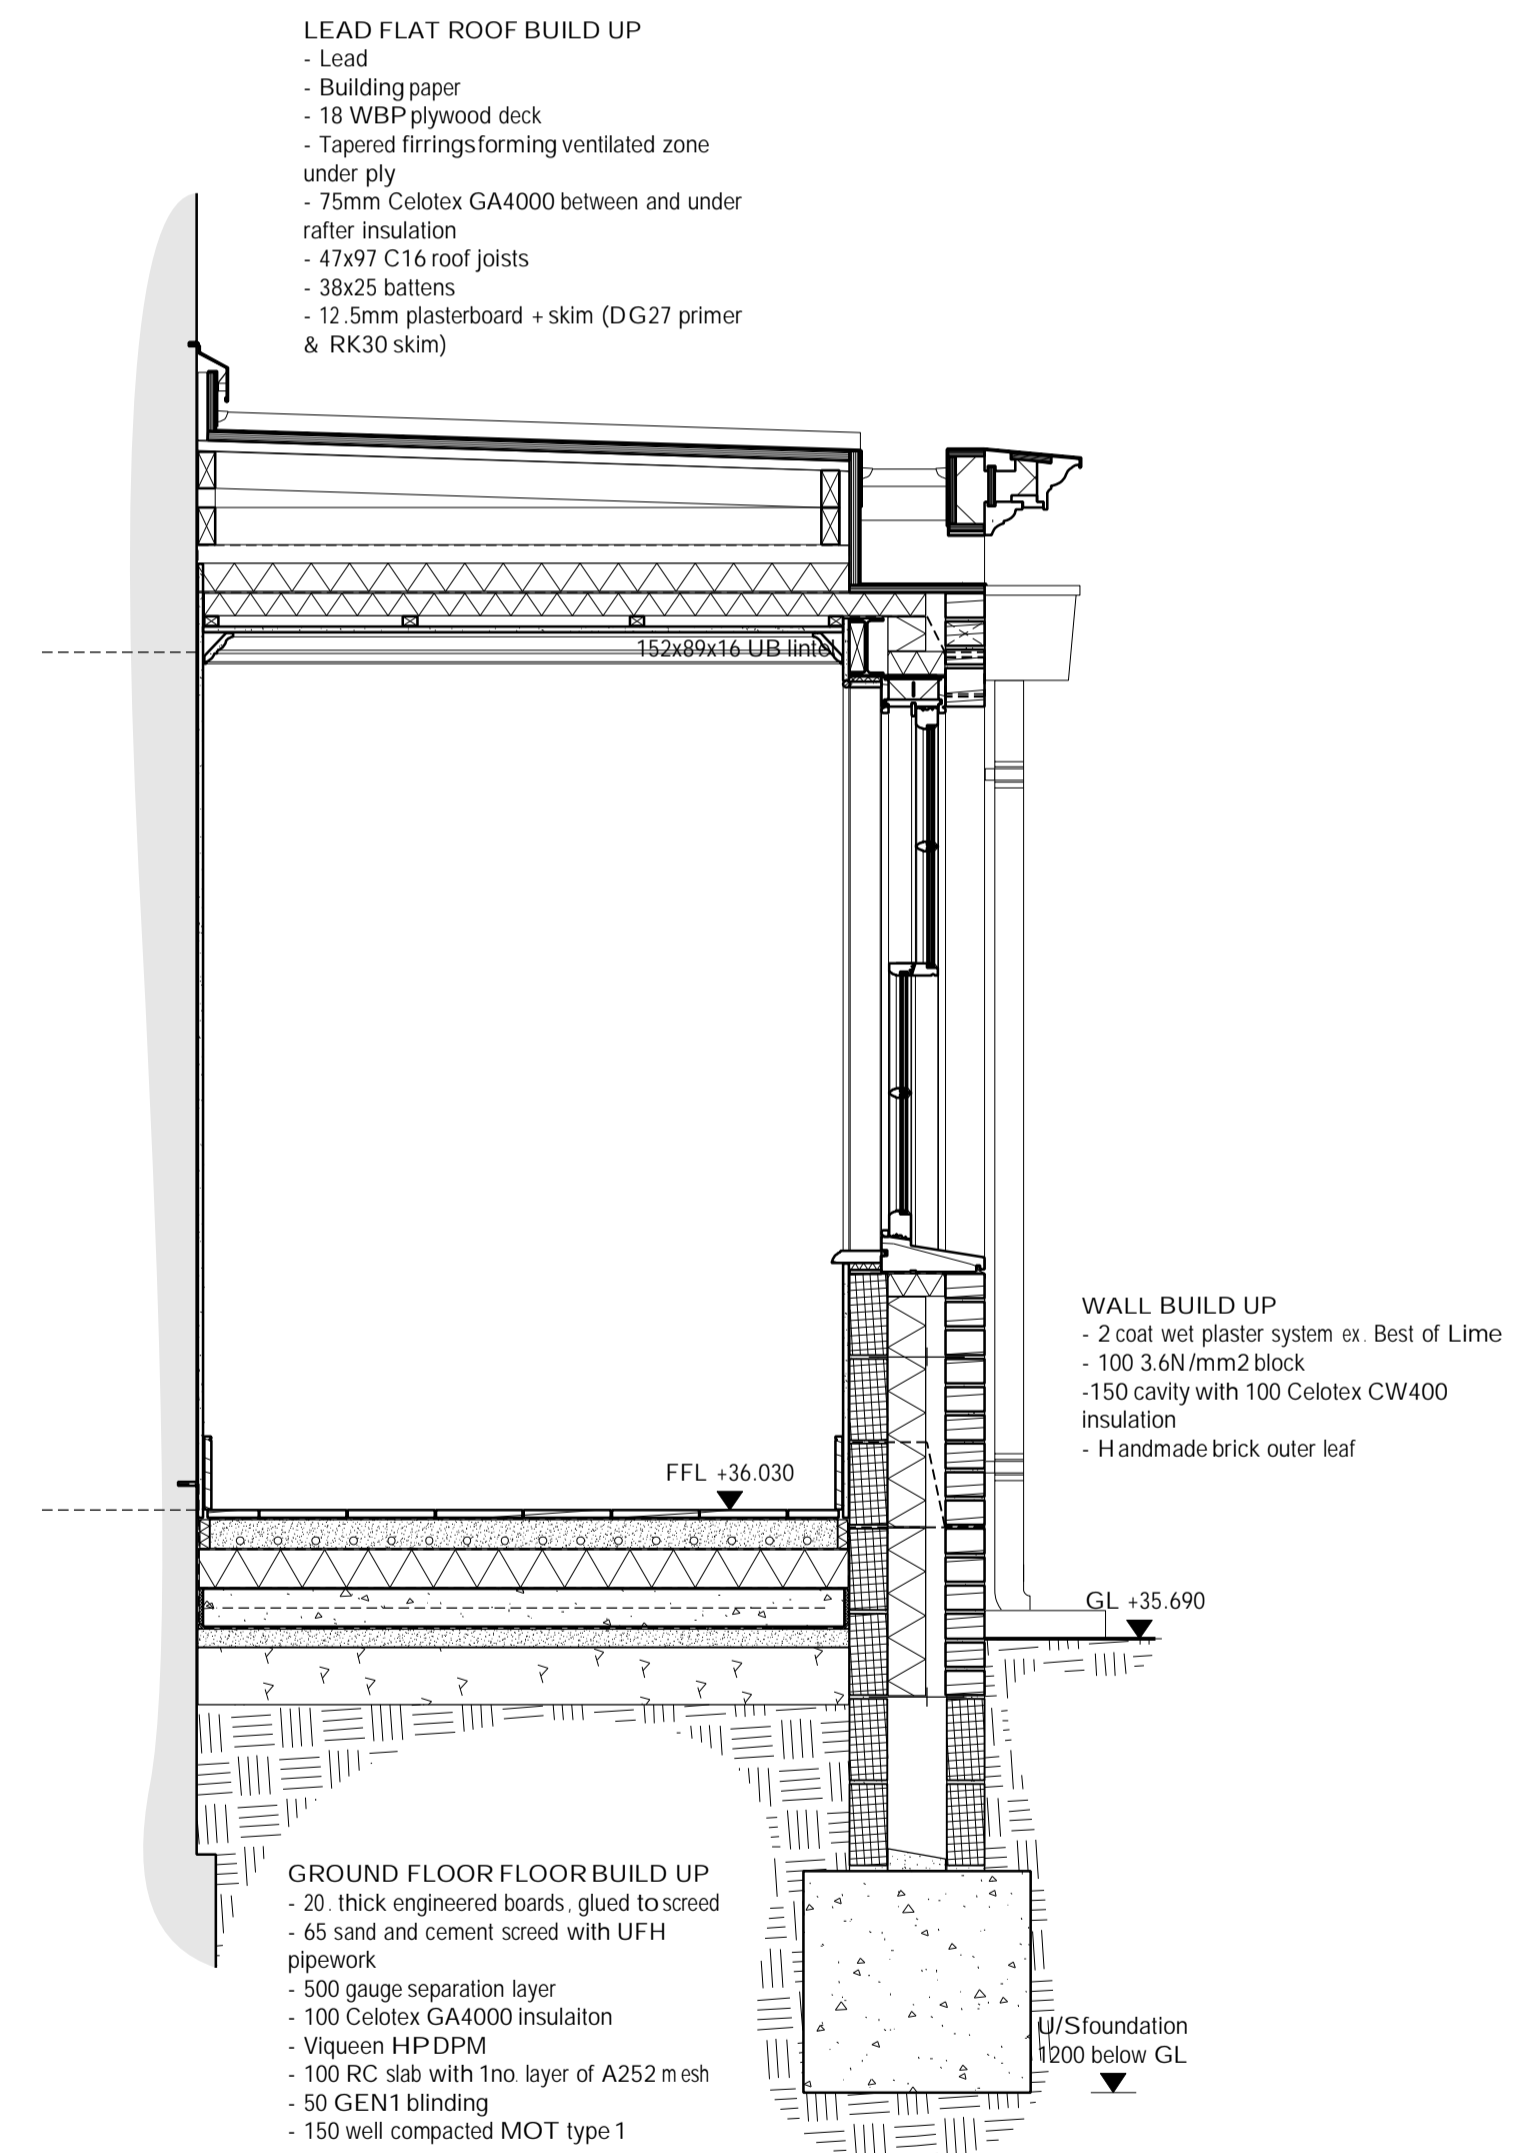

2 DETAIL SECTION THROUGH GARDEN PASSAGE  
1:20

**Hoare, Ridge & Morris**  
Architects

project THE POUND  
Higham, Suffolk

drawing title Dressing Room Link  
Construction Section

scale 1:5 at A1

status TENDER

drawing no. 177.301