


1 DETAIL SECTION THROUGH KITCHEN/ DINING
1:20

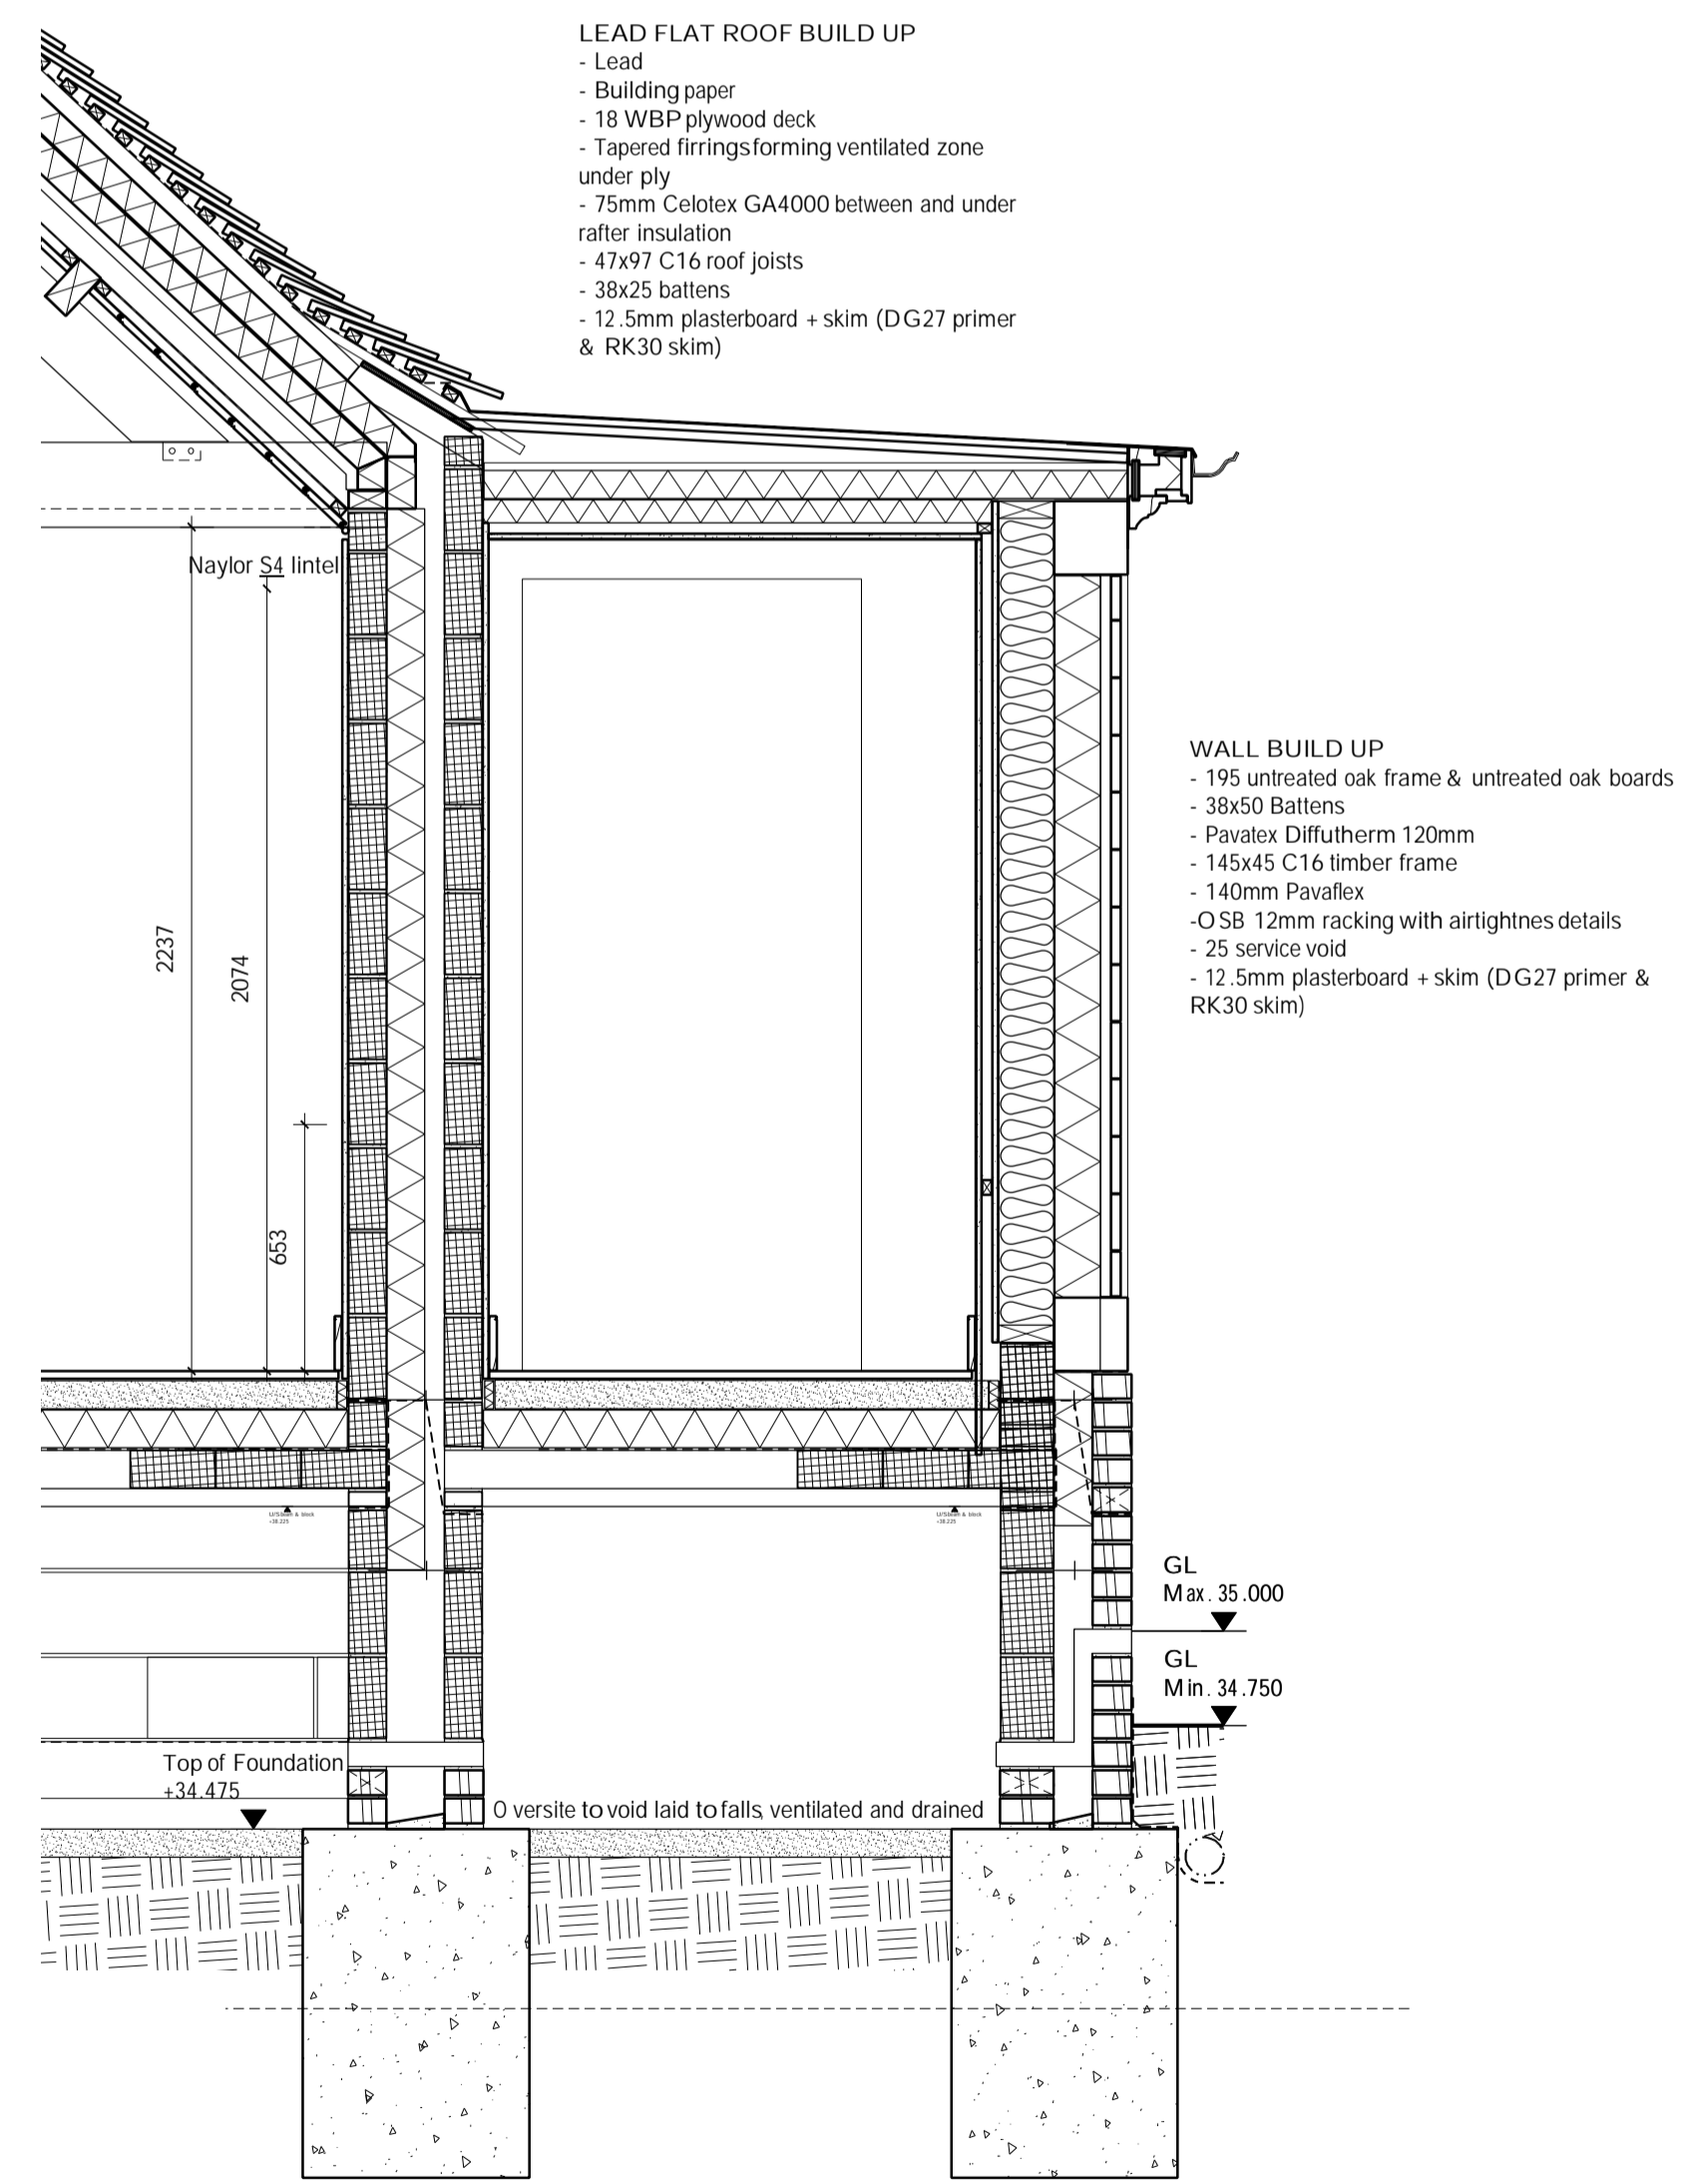

2 DETAIL SECTION THROUGH KITCHEN PORCH
1:20

Hoare, Ridge & Morris
Architects

project THE POUND
Higham, Suffolk

drawing title Kitchen & Dressing Rooms
Construction Sections

scale 1:5 at A1

status TENDER

drawing no. 177.300