



Ground floor plan 1:50

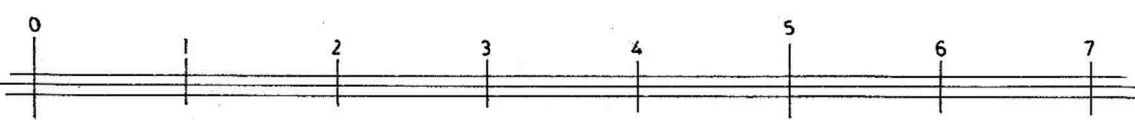

1:50 at A2

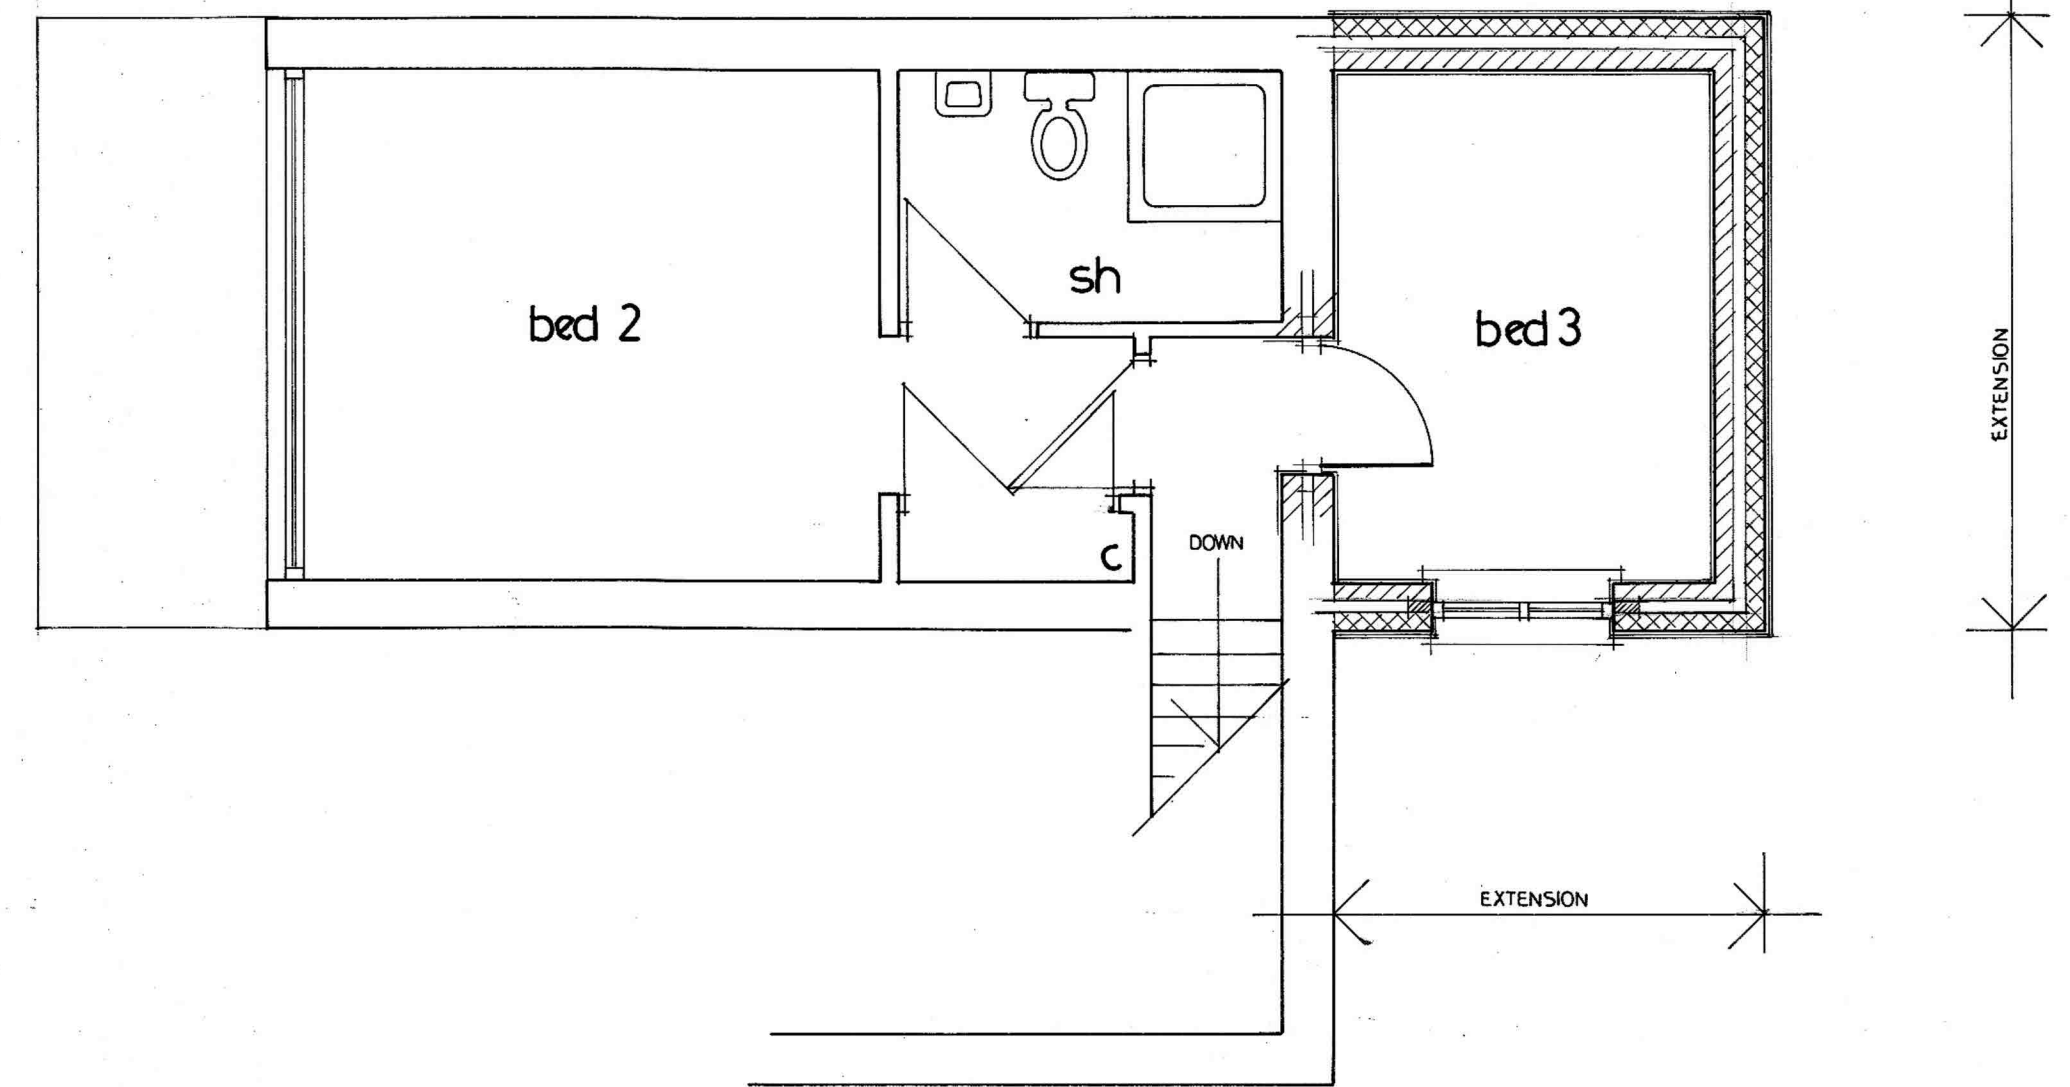

First floor plan 1:50