



**01 Existing Topographical Plan**  
1:200

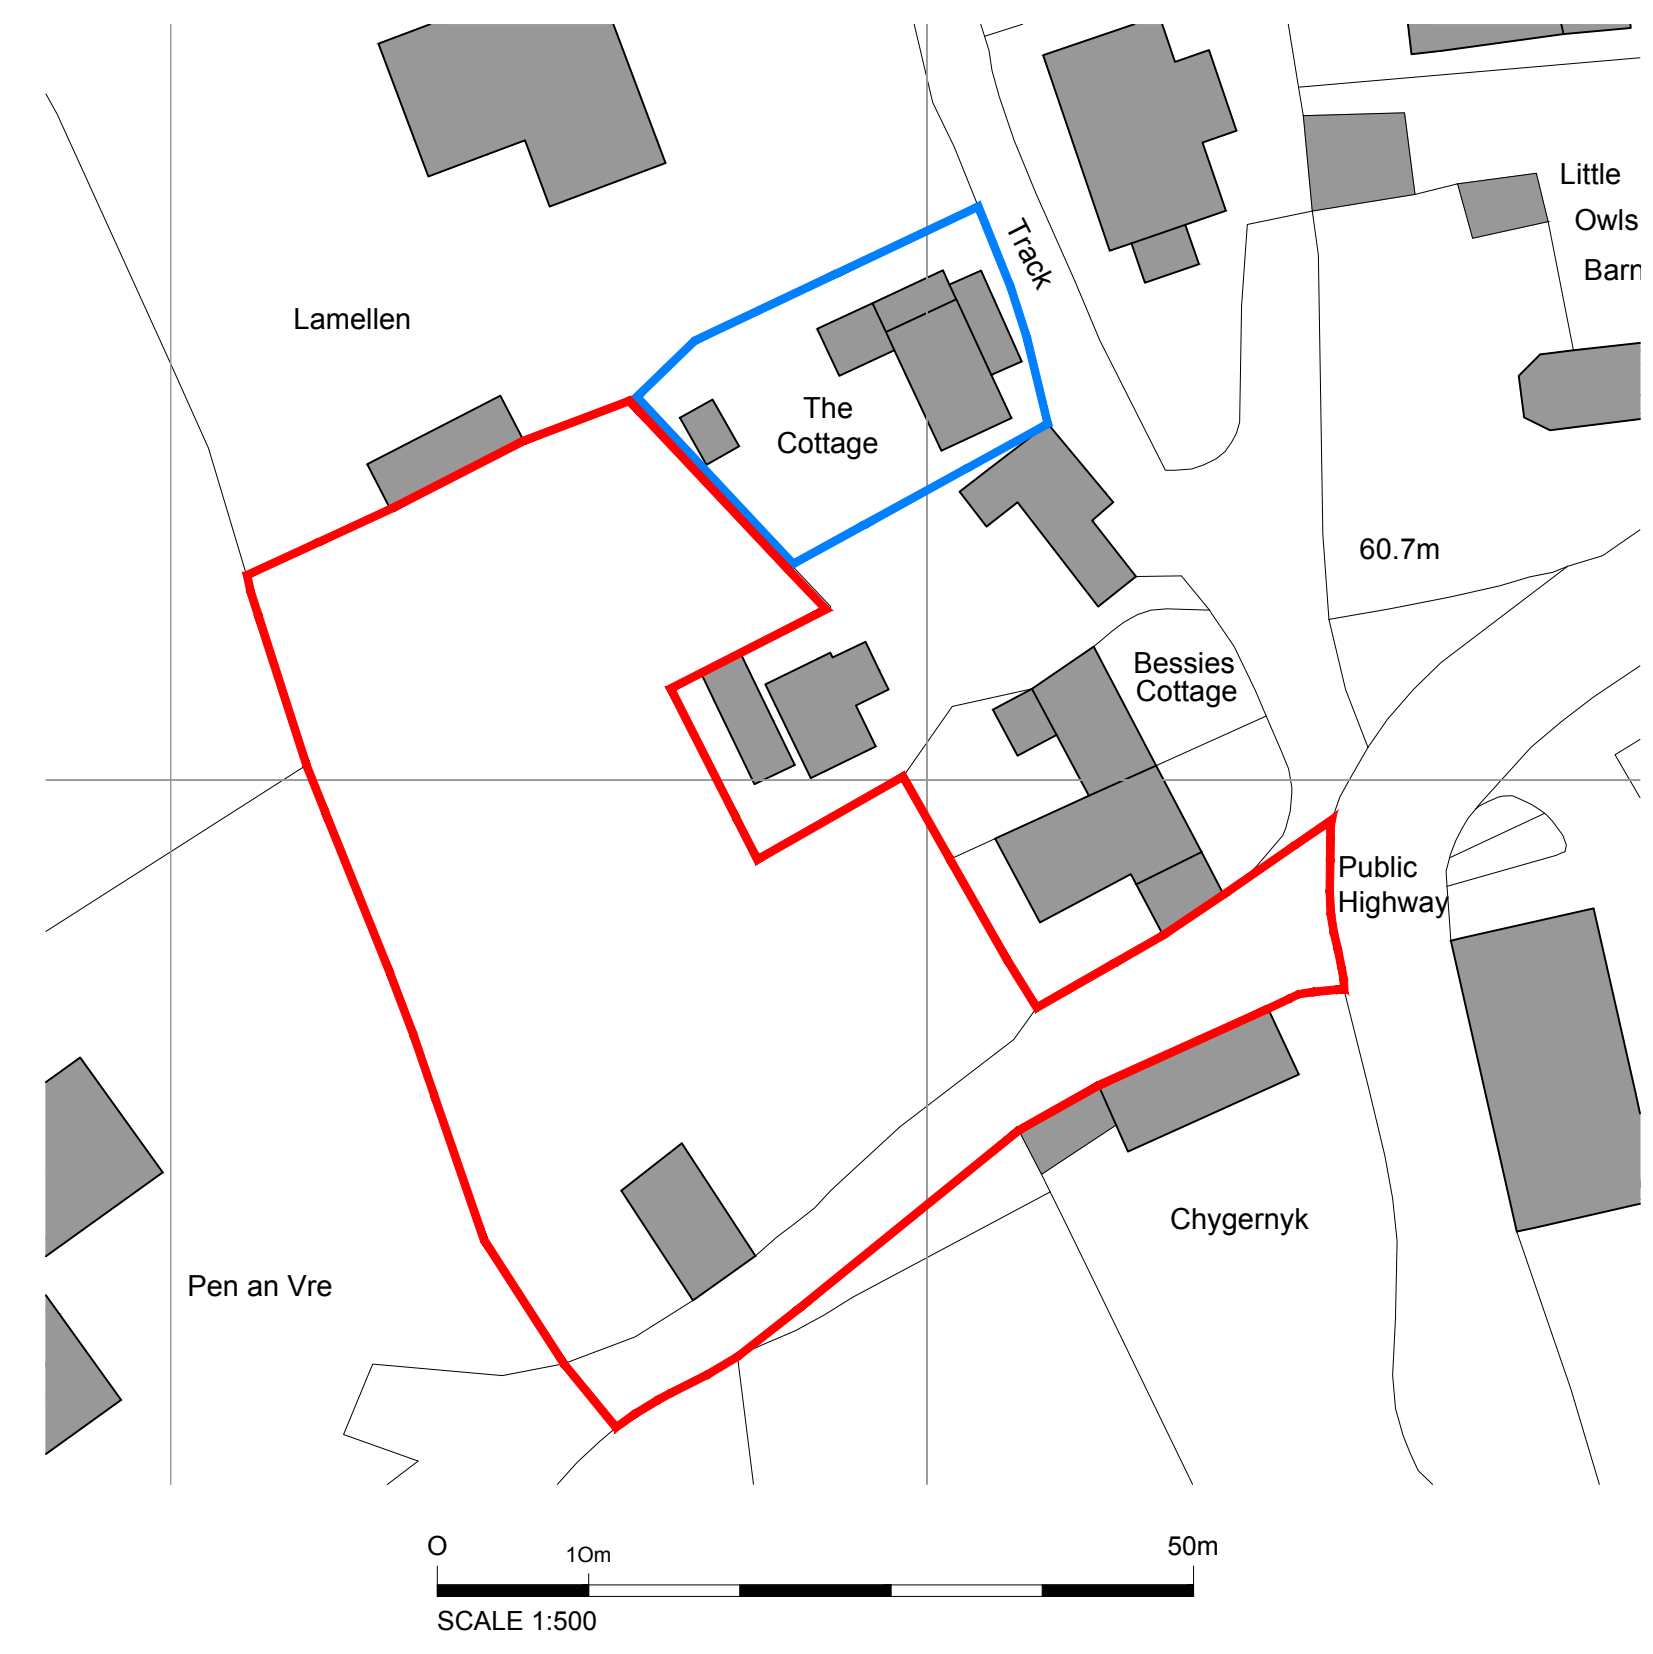

**02 Existing Block Plan**  
1:500

NOTE:  
 THIS DRAWING IS COPYRIGHT.  
 CONTRACTORS, CLIENT AND ALL SUB-CONTRACTORS  
 USING THIS DRAWING TO CHECK ALL DIMENSIONS ON  
 SITE.  
 ONLY FIGURED DIMENSIONS ARE TO BE WORKED FROM  
 FOR CONSTRUCTION PURPOSES.  
 DISCREPANCIES MUST BE REPORTED IMMEDIATELY  
 BEFORE PROCESSING.

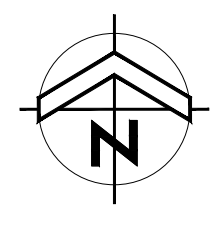

**03 Existing Location Plan**  
1:1250

Rev A. 30.10.23 Datum and various site levels added following comments from Cornwall Council

**PLANNING**

<b>MSG ARCBUILD</b> mark@msgarcbuild.co.uk			
ARCHITECTURAL & BUILDING CONSULTANT 01841 521552			
Client	Mr and Mrs Gregory		
Property	Land Adjacent Pen-An-Vre Trenance St Issey Cornwall PL27 7QX		
Project	Reserved Matters application for the erection of 2No. Dwellings - PA20/08435		
Drawing	Existing Block Plan Existing Location Plan Existing Site Layout Plan		
Project No.	55000	Date:	Oct 2023
Drawing No.	P01	Revision:	A
Scale	Varies @A1	Dn:	JL Ch: MG