

NOTES

Do not scale from drawings

-

MATERIALS

Walls

- Zinc cladding

Roof

- Aluminium glass roof
- Fibreglass flat roof

Windows

- Aluminium framed windows and oriel window
- Aluminium rooflights

Doors

- Grey aluminium door

Guttering, Downpipes & Fascias

- Box gutter, uPVC downpipe and hopper

| REV | DATE | DESCRIPTION |
|-----|------------|----------------------|
| C | 16-10-2023 | Planning drawings |
| B | 16-10-2023 | Preliminary drawings |
| A | 12-10-2023 | Preliminary drawings |

| REV | DATE | DESCRIPTION |
|-----|------|-------------|
| | | |

STATUS

Planning

CLIENT

Georgina Feld & Nick Sklll

PROJECT

1225 - 21 Wyneham Rd

DRAWING DESCRIPTION

Proposed Elevations

LOCAL AUTHORITY

Southwark

DRAWN BY

CZ

CHECKED BY

NS

SCALE

1:100

SHEET SIZE

A3

DATE

16-10-2023


REVISION

C

DRAWING NO.

1225 - PR - 202

SCALE BAR

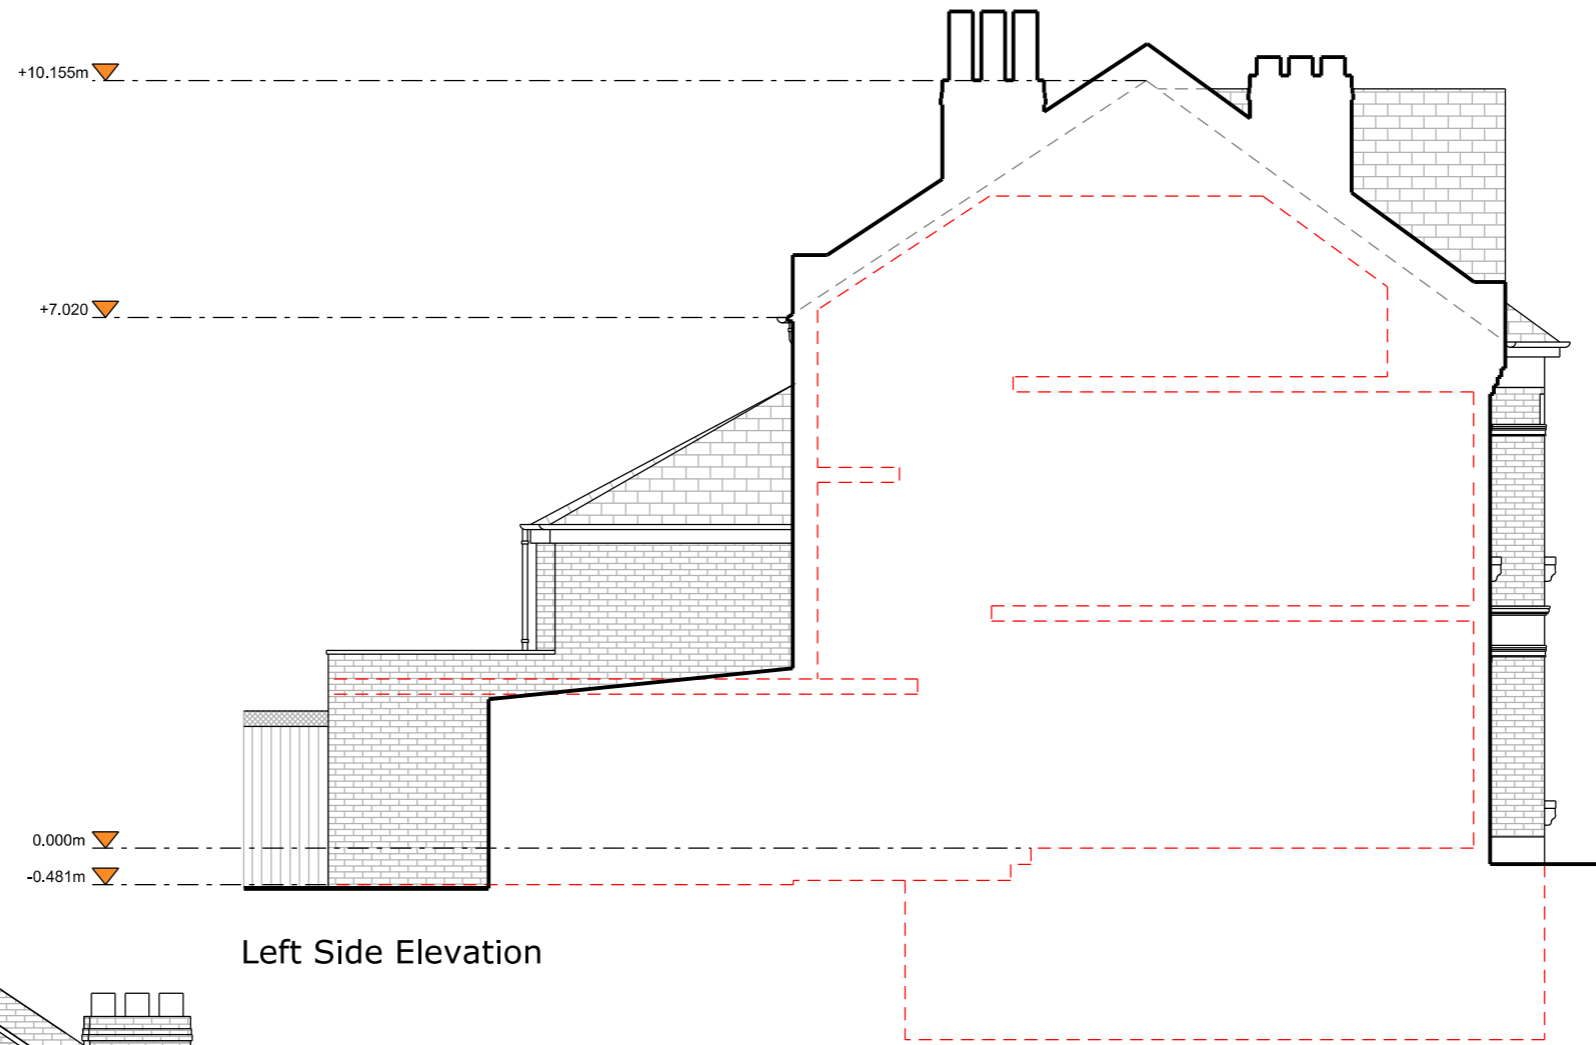

Left Side Elevation



Right Side Elevation