

NOTES

Do not scale from drawings

-

MATERIALS

Walls

- London stock brick, red brick and painted render

Roof

- Concrete and clay tiles

Windows

- Timber sash
- uPVC casement

Doors

- Grey painted timber

Guttering, Downpipes & Fascias

- Black painted timber fascias with black uPVC guttering and downpipes

- - -

C	16-10-2023	Planning drawings
B	16-10-2023	Preliminary drawings
A	12-10-2023	Preliminary drawings

REV	DATE	DESCRIPTION
-----	------	-------------

STATUS

Planning

CLIENT

Georgina Field & Nick Skill

PROJECT

1225 - 21 Wyneham Rd

DRAWING DESCRIPTION

Exstng Elevations

LOCAL AUTHORITY

Southwark

DRAWN BY

HD

CHECKED BY

NS

SCALE

1:100

SHEET SIZE

A3

DATE

16-10-2023


REVISION

C


DRAWING NO.

1225 - EX - 202

SCALE BAR

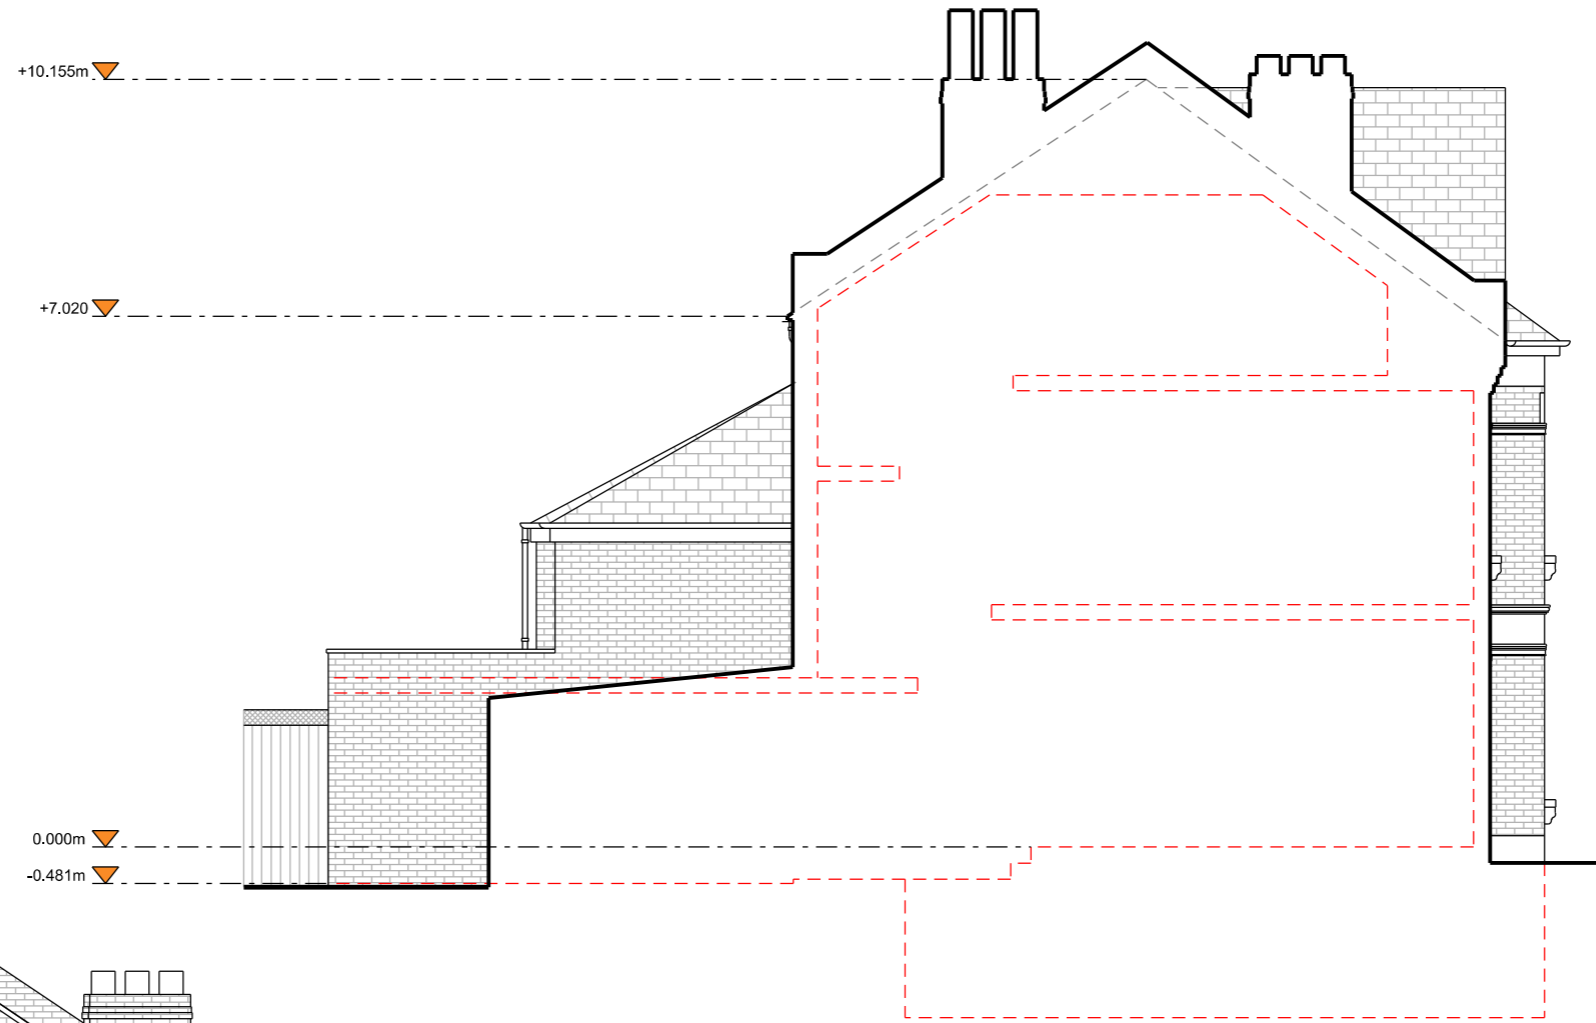

Left Side Elevation

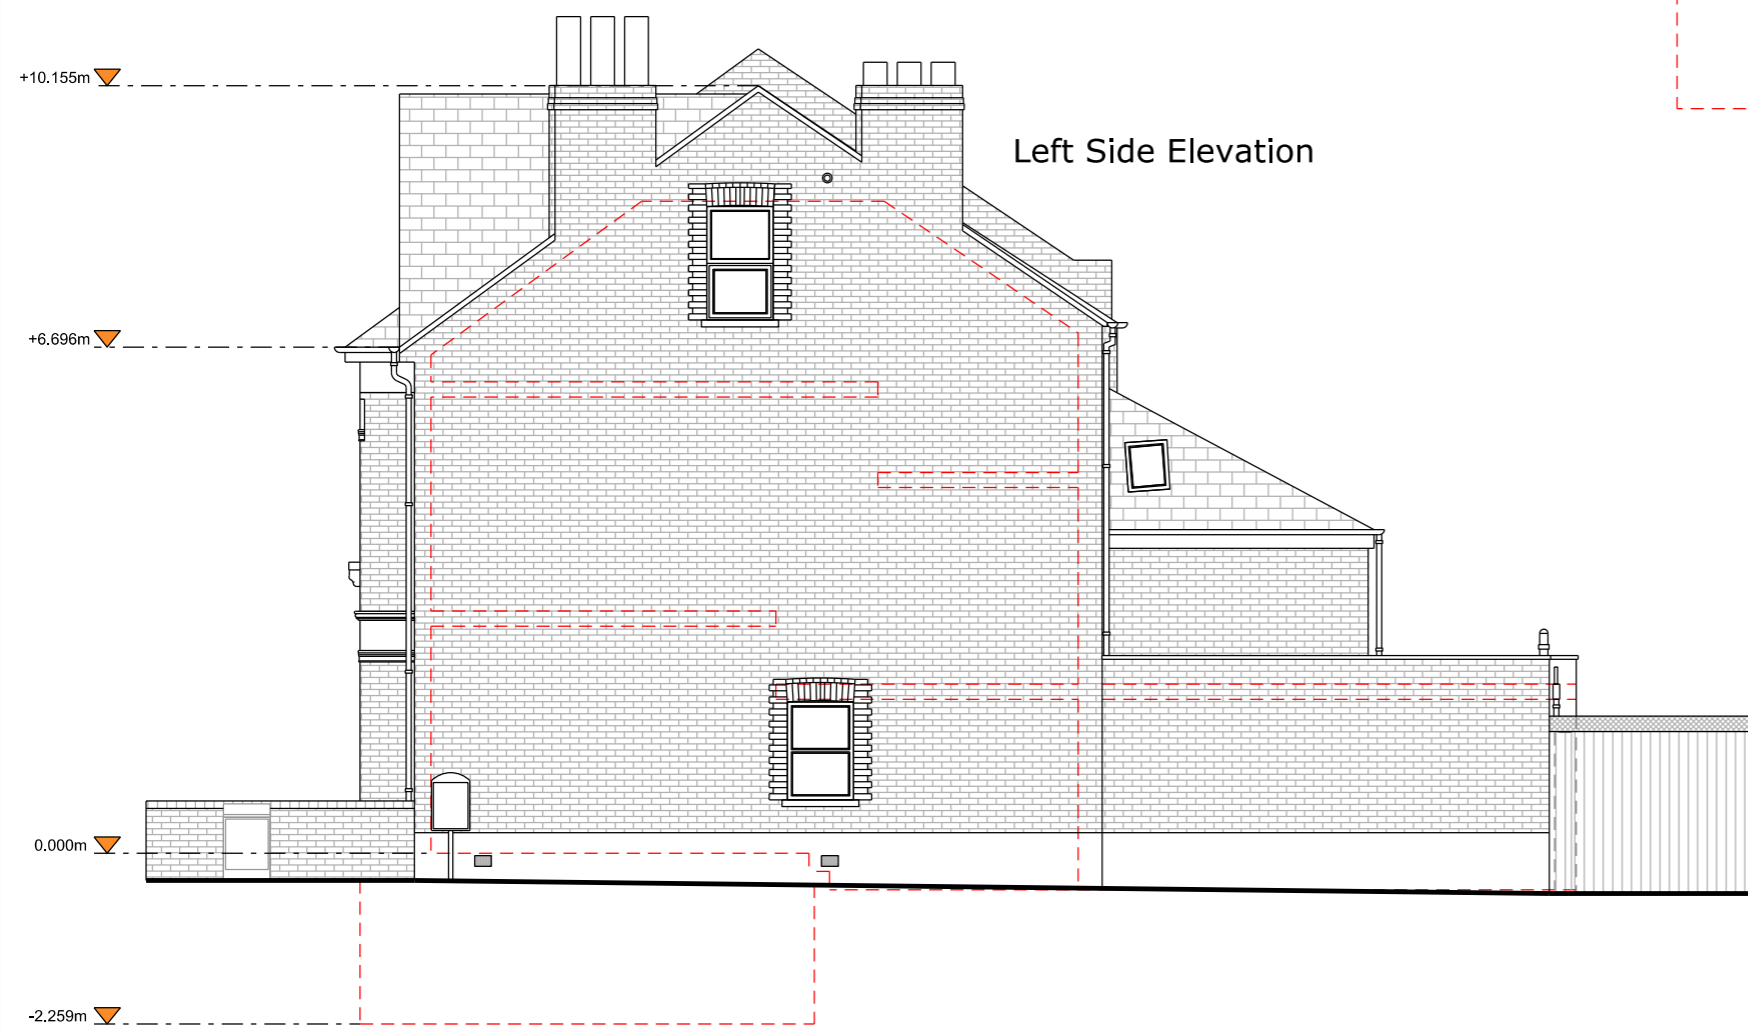

Right Side Elevation