

NOTES

Do not scale from drawings

-

REV	DATE	DESCRIPTION
C	16-10-2023	Planning drawings
B	16-10-2023	Preliminary drawings
A	12-10-2023	Preliminary drawings

REV	DATE	DESCRIPTION

STATUS

Planning

CLIENT

Georgina Field & Nick Skill

PROJECT

1225 - 21 Wyneham Rd

DRAWING DESCRIPTION

Exsting & Proposed Block Plan

LOCAL AUTHORITY

Southwark


DRAWN BY	CHECKED BY
CZ	NS

SCALE	SHEET SIZE
1:200	A3


DATE	REVISION
16-10-2023	C

DRAWING NO.
1225 - EX - 401

SCALE BAR

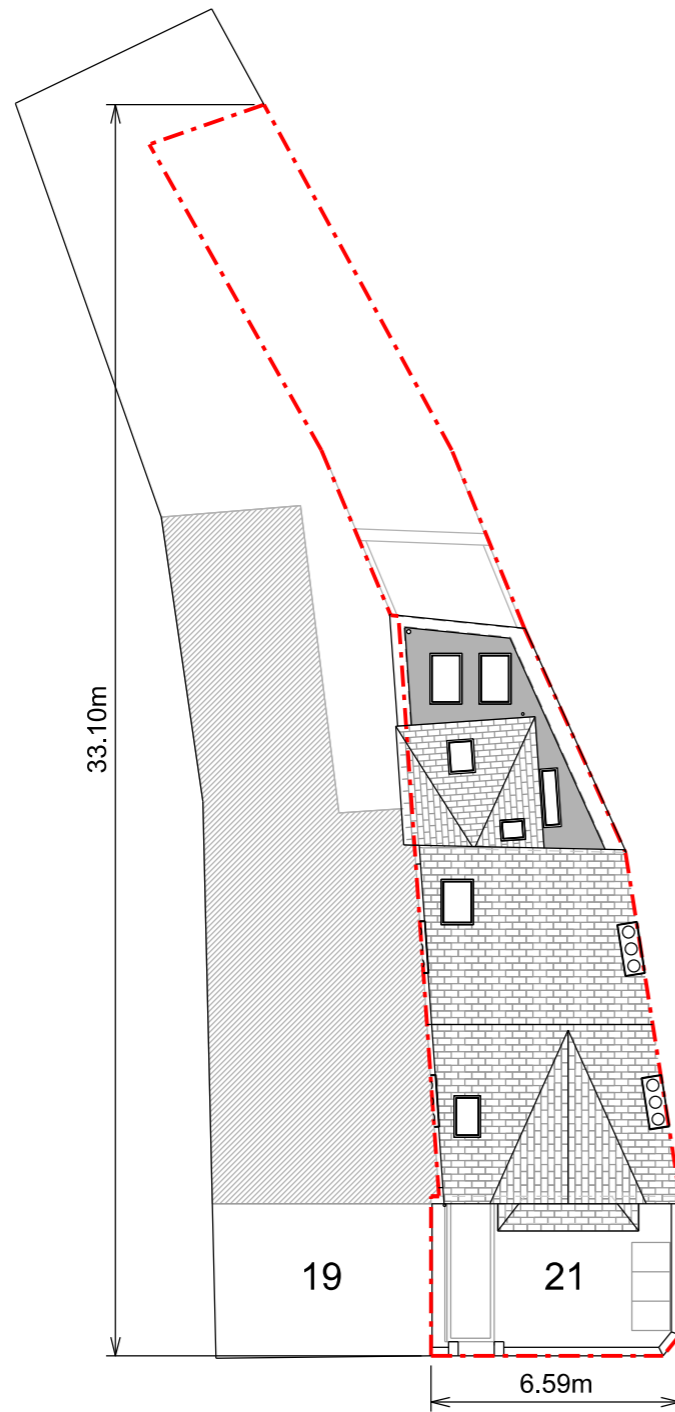

Existing Block Plan

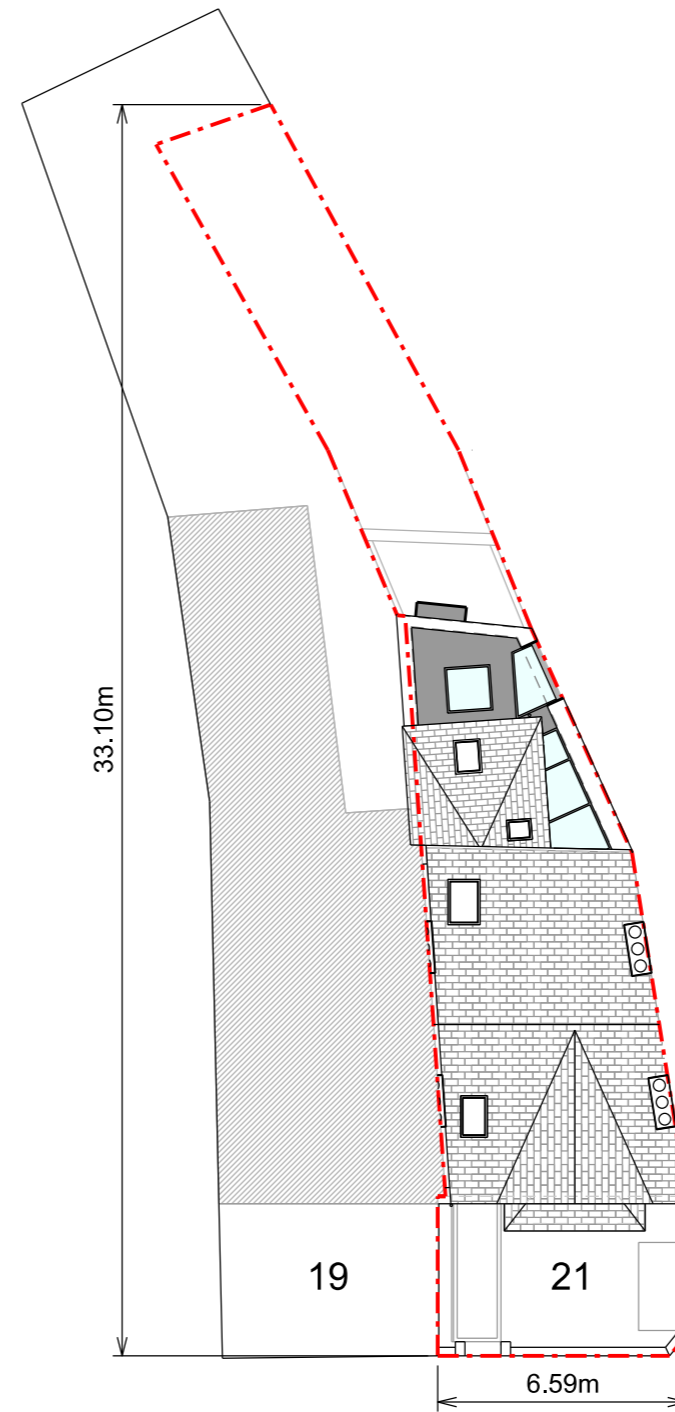

Proposed Block Plan