




SECTION 1-1  
NOT TO SCALE

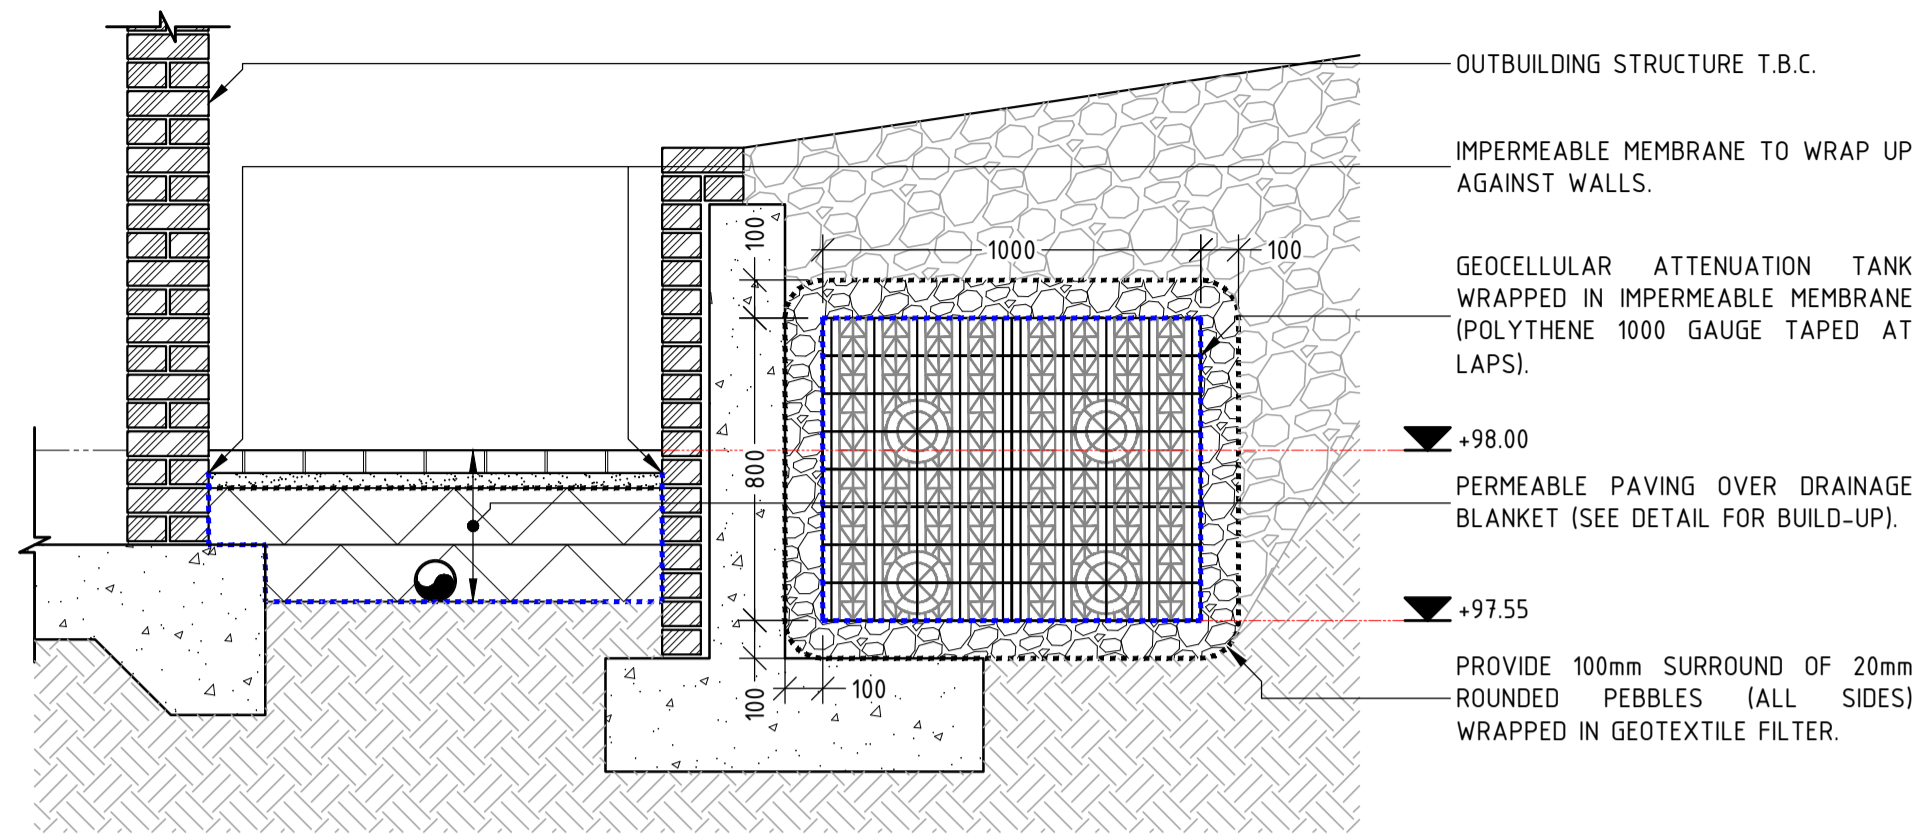


DETAIL 3: PRECAST CONCRETE MANHOLE WITH ORIFICE PLATE (P.C.C. RING WITH F.C.U.) 3.0 - 6.0m DEEP  
NOT TO SCALE

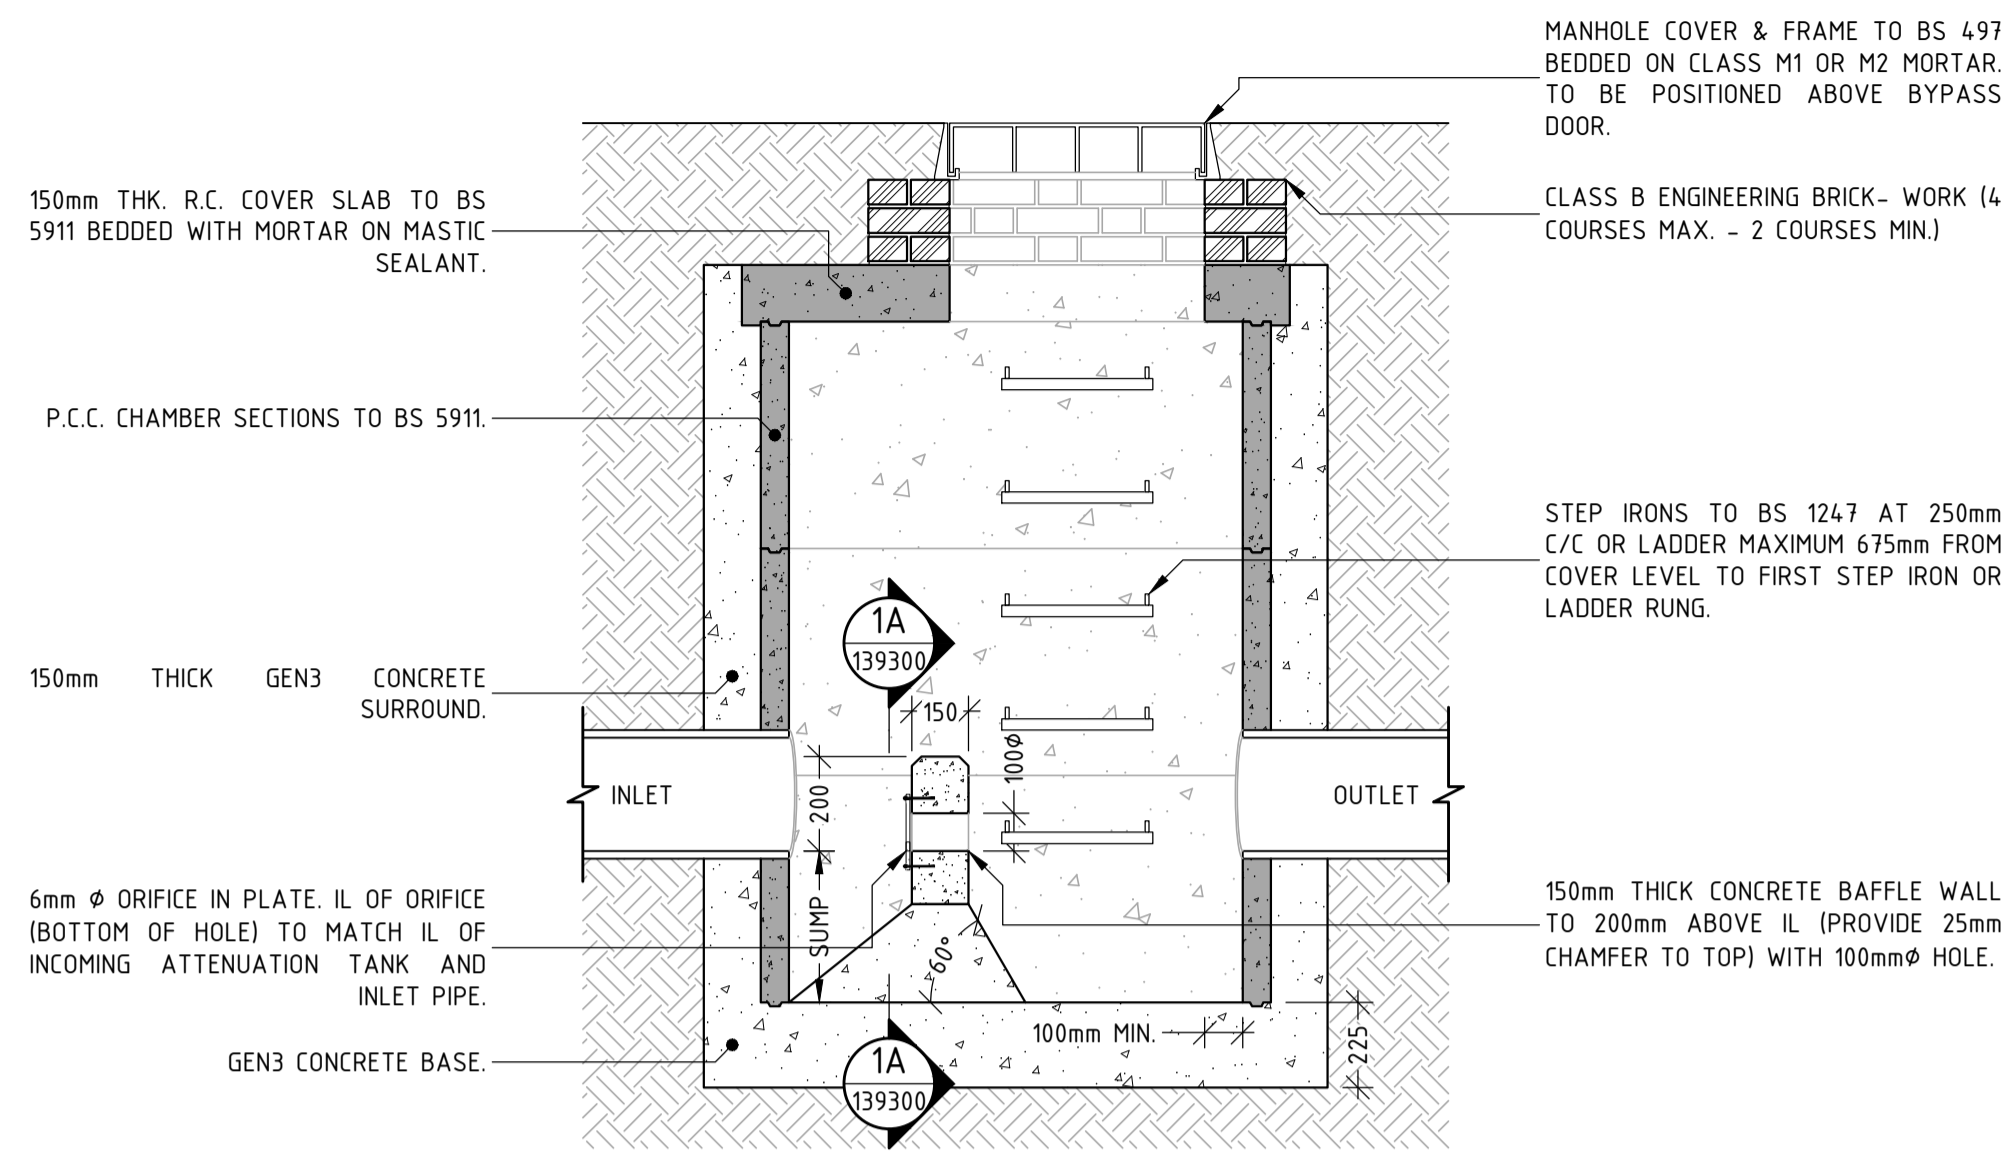


SECTION 1A-1A  
1:10 @ A1/120 @ A3

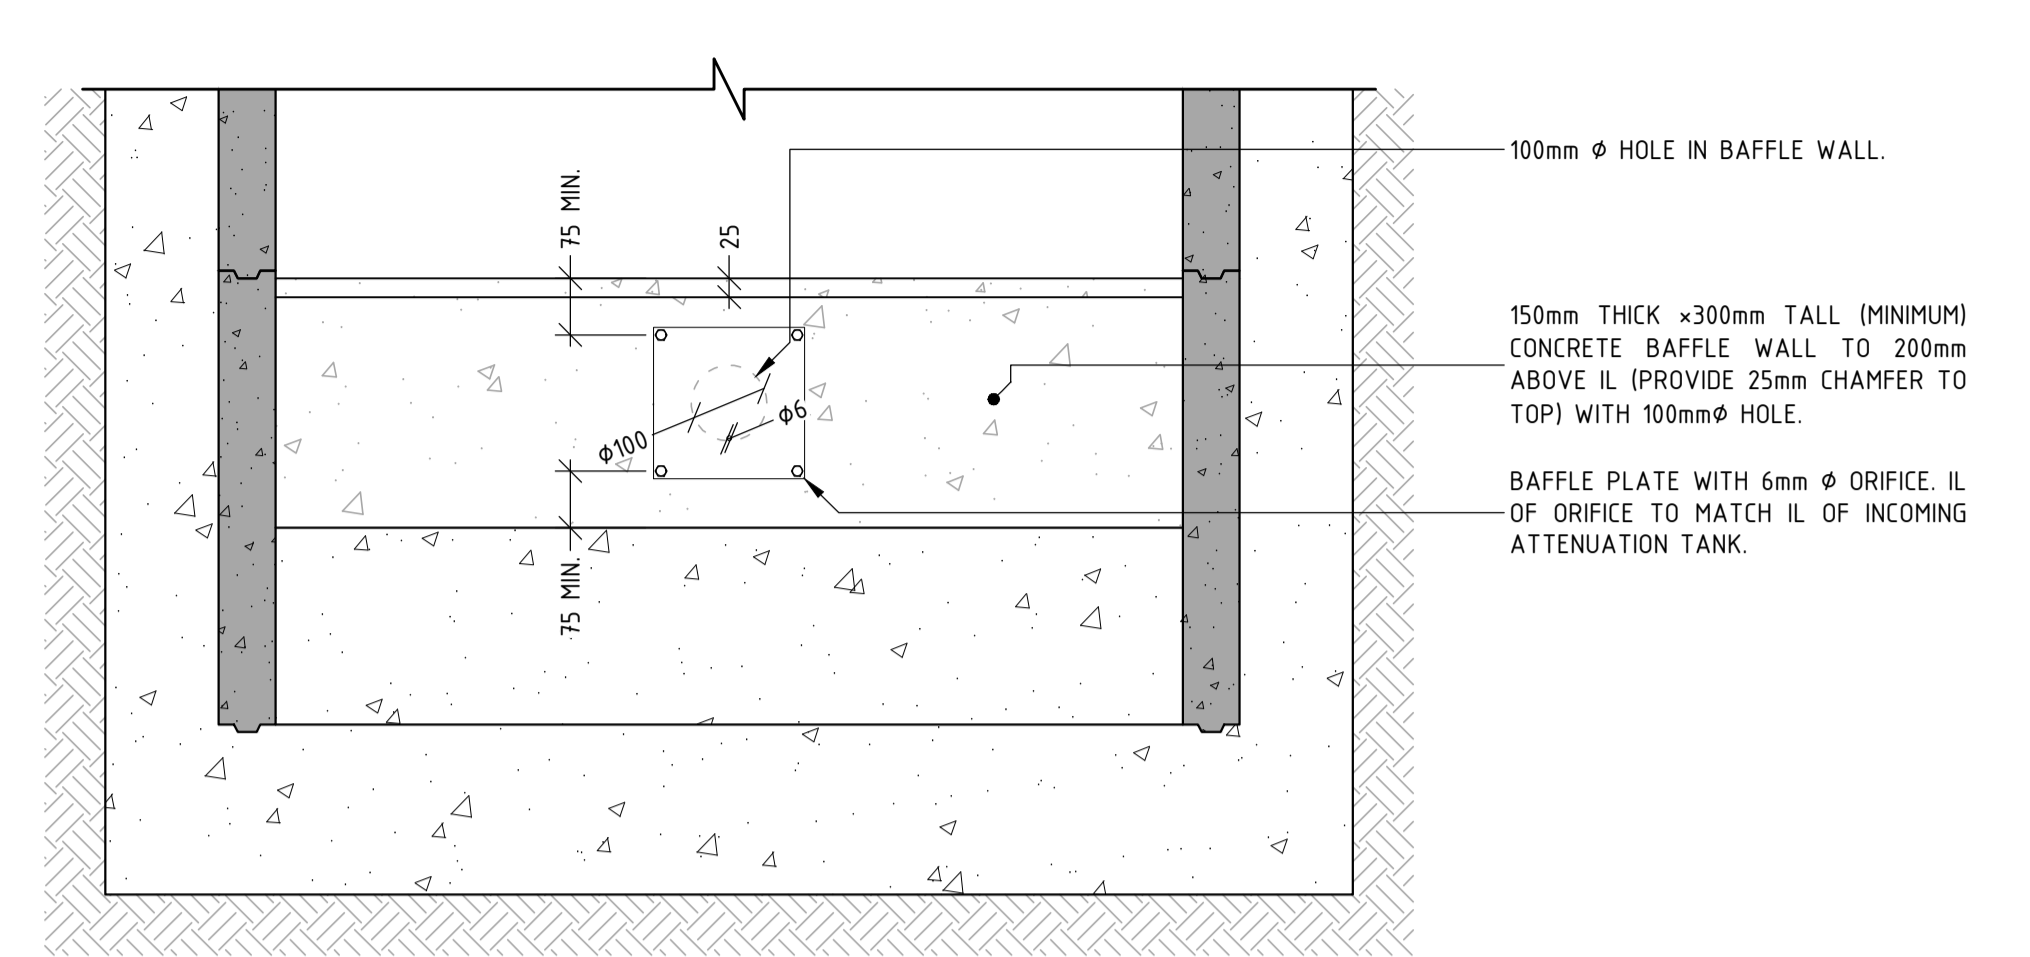


DETAIL 2: UNIVERSAL INSPECTION CHAMBER (UIC) CATCH-PIT 0.6 - 1.2m DEEP  
NOT TO SCALE

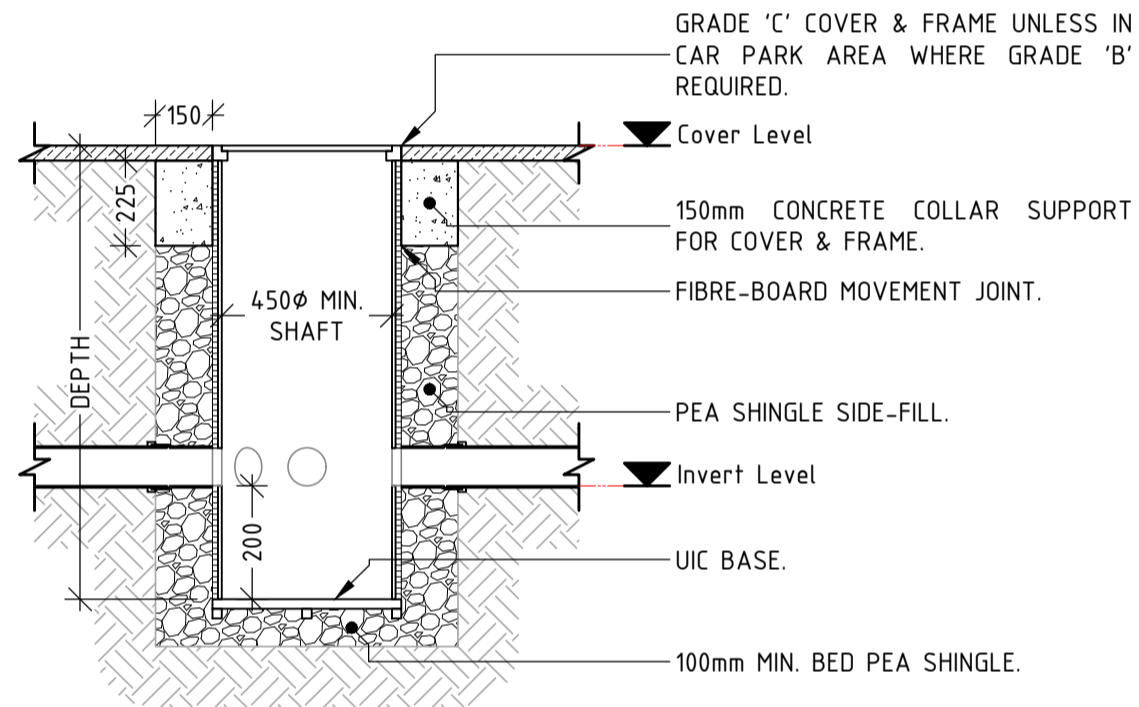


BEDDING CONSTRUCTION FOR DRAINAGE UNDER ROADS, CARPARKS & PUBLIC FOOTWAYS  
NOT TO SCALE

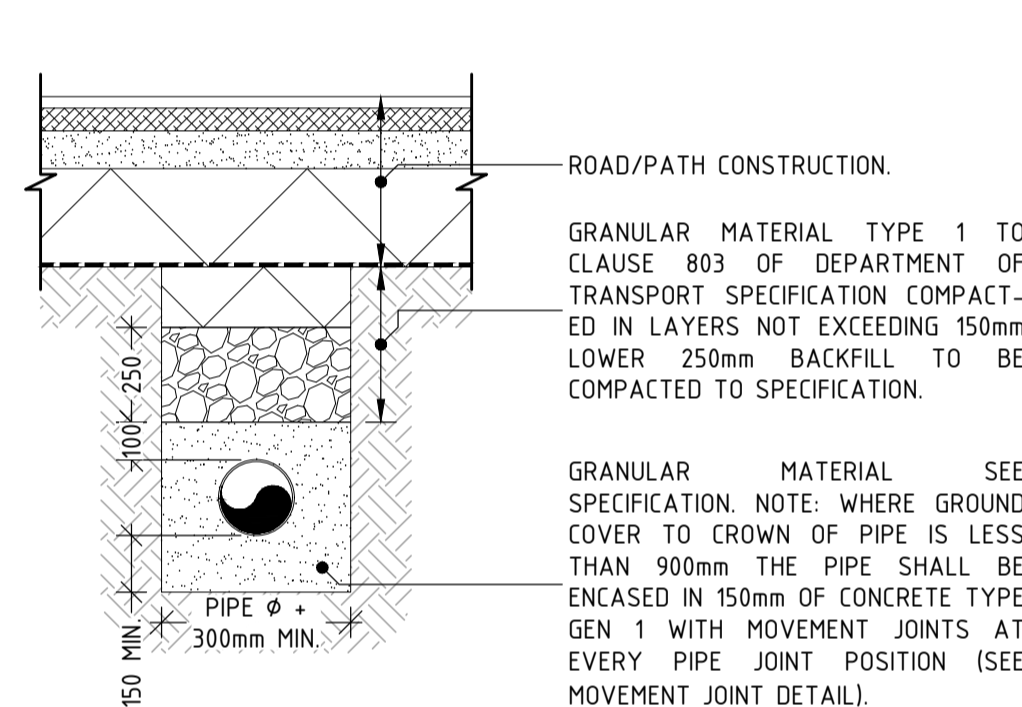


BEDDING CONSTRUCTION FOR DRAINAGE UNDER LANDSCAPING  
NOT TO SCALE

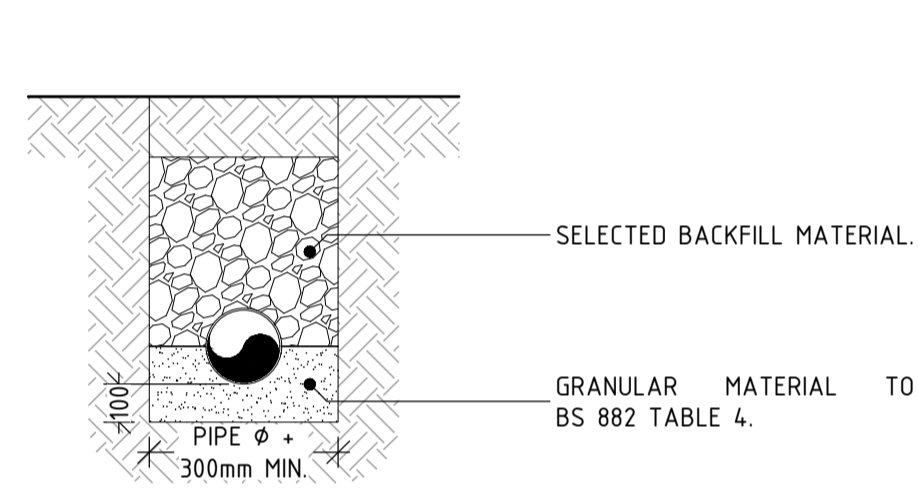

PERMEABLE PAVING OVER 300mm DEEP DRAINAGE BLANKET BUILD-UP (SECTION)  
1:10 @ A1/120 @ A3

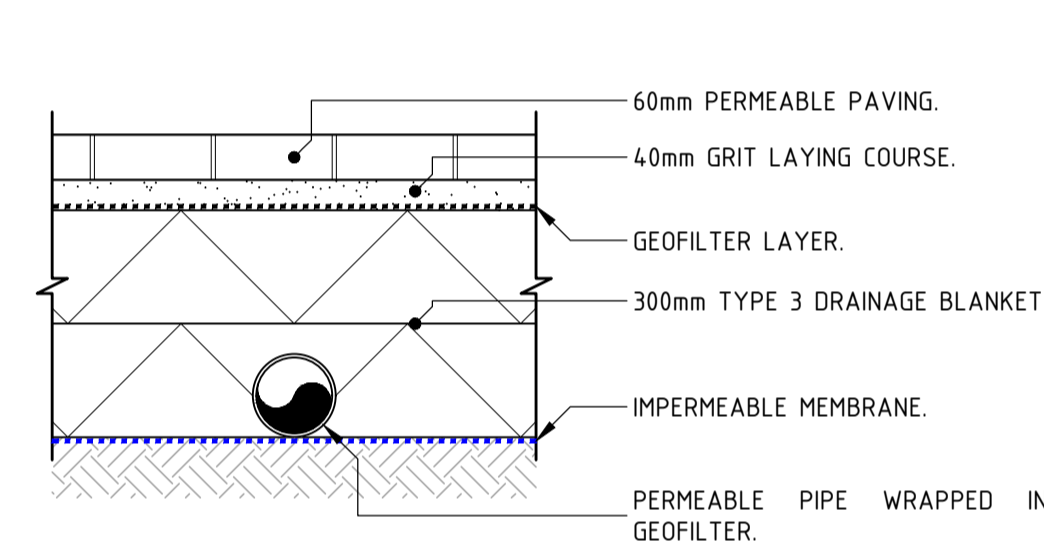

RWP DISCHARGING ONTO PAVING DETAIL (ELEVATION)  
1:10 @ A1/120 @ A3

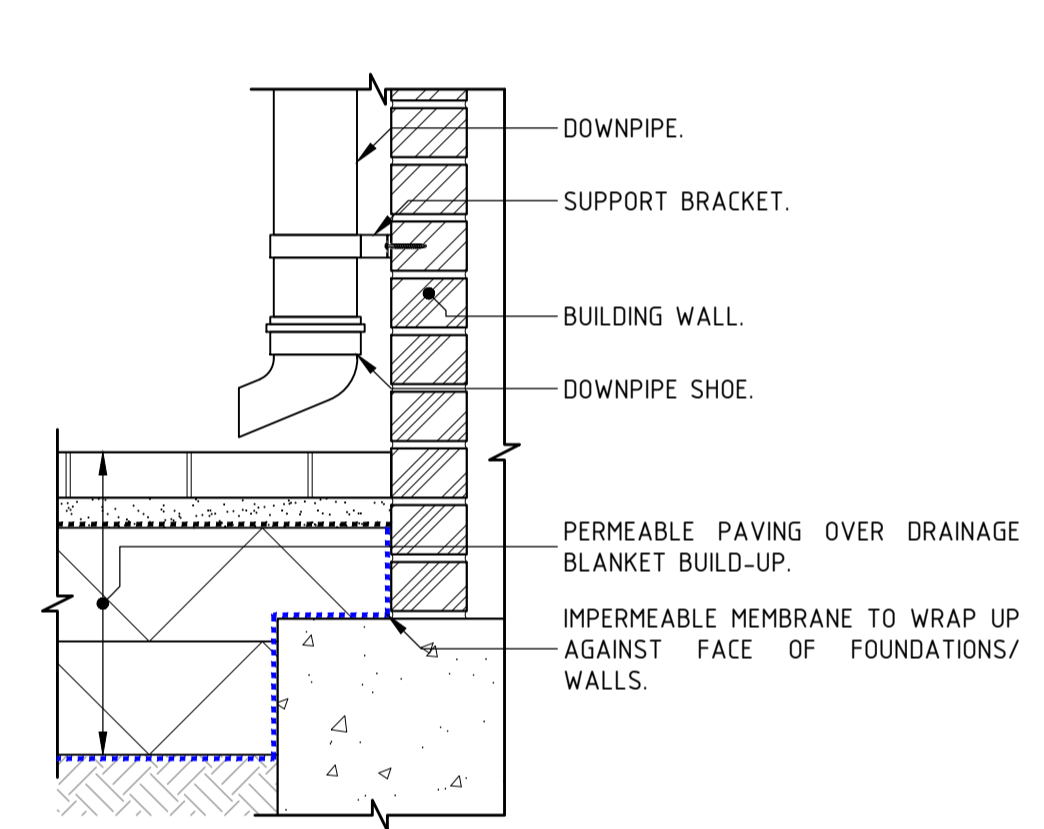

DRAWING NOTES

- UNDER THE COPYRIGHT DESIGN AND PATENTS ACT 1988 THIS DRAWING IS THE COPYRIGHT OF AMA CONSULTING ENGINEERS AND MUST NOT BE COPIED OR REPRODUCED IN WHOLE OR PART, BY ANY METHOD WHATSOEVER, WITHOUT THE PRIOR WRITTEN APPROVAL OF AMA CONSULTING ENGINEERS.
- THIS DRAWING IS TO BE READ IN CONJUNCTION WITH THE SPECIFICATION AND ALL OTHER RELEVANT DRAWINGS.
- DO NOT SCALE FROM THIS DRAWING USE FIGURED DIMENSIONS ONLY. DO NOT TAKE DIMENSIONS FROM ELECTRONIC COPIES

WITHOUT REFERENCE TO AMA CONSULTING ENGINEERS IN EVERY INSTANCE.  
4. ALL MATERIALS AND WORKMANSHIP ARE TO COMPLY WITH THE RELEVANT CURRENT BRITISH STANDARDS AND, WHERE REQUIRED BY THE EMPLOYER, TO NHBC STANDARDS.

REV	DETAIL	Dr	Ch	DATE
P01	Preliminary	JL	CC	2023/10/18

Client Name:  
**Mr & Mrs Sallas**

Project Name:  
**67c Camlet Way,  
Barnet, EN4 0NL**

Drawing Title:  
**Drainage Sections & Details Sheet 1**

AMA Project No:  
**23091**

Drawn By: JL | Checked By: CC

First Issued: Oct 2023 | Scale @ A1: As Noted

Status: S2 | Revision: P01

BIM Document Ref:  
**23091 - AMA - 01 - ZZ - DR - D - 130200**  
PROJECT N° - ORIGINATOR - VOLUME - LEVEL - FILE TYPE - ROLE - DRAWING N°

