
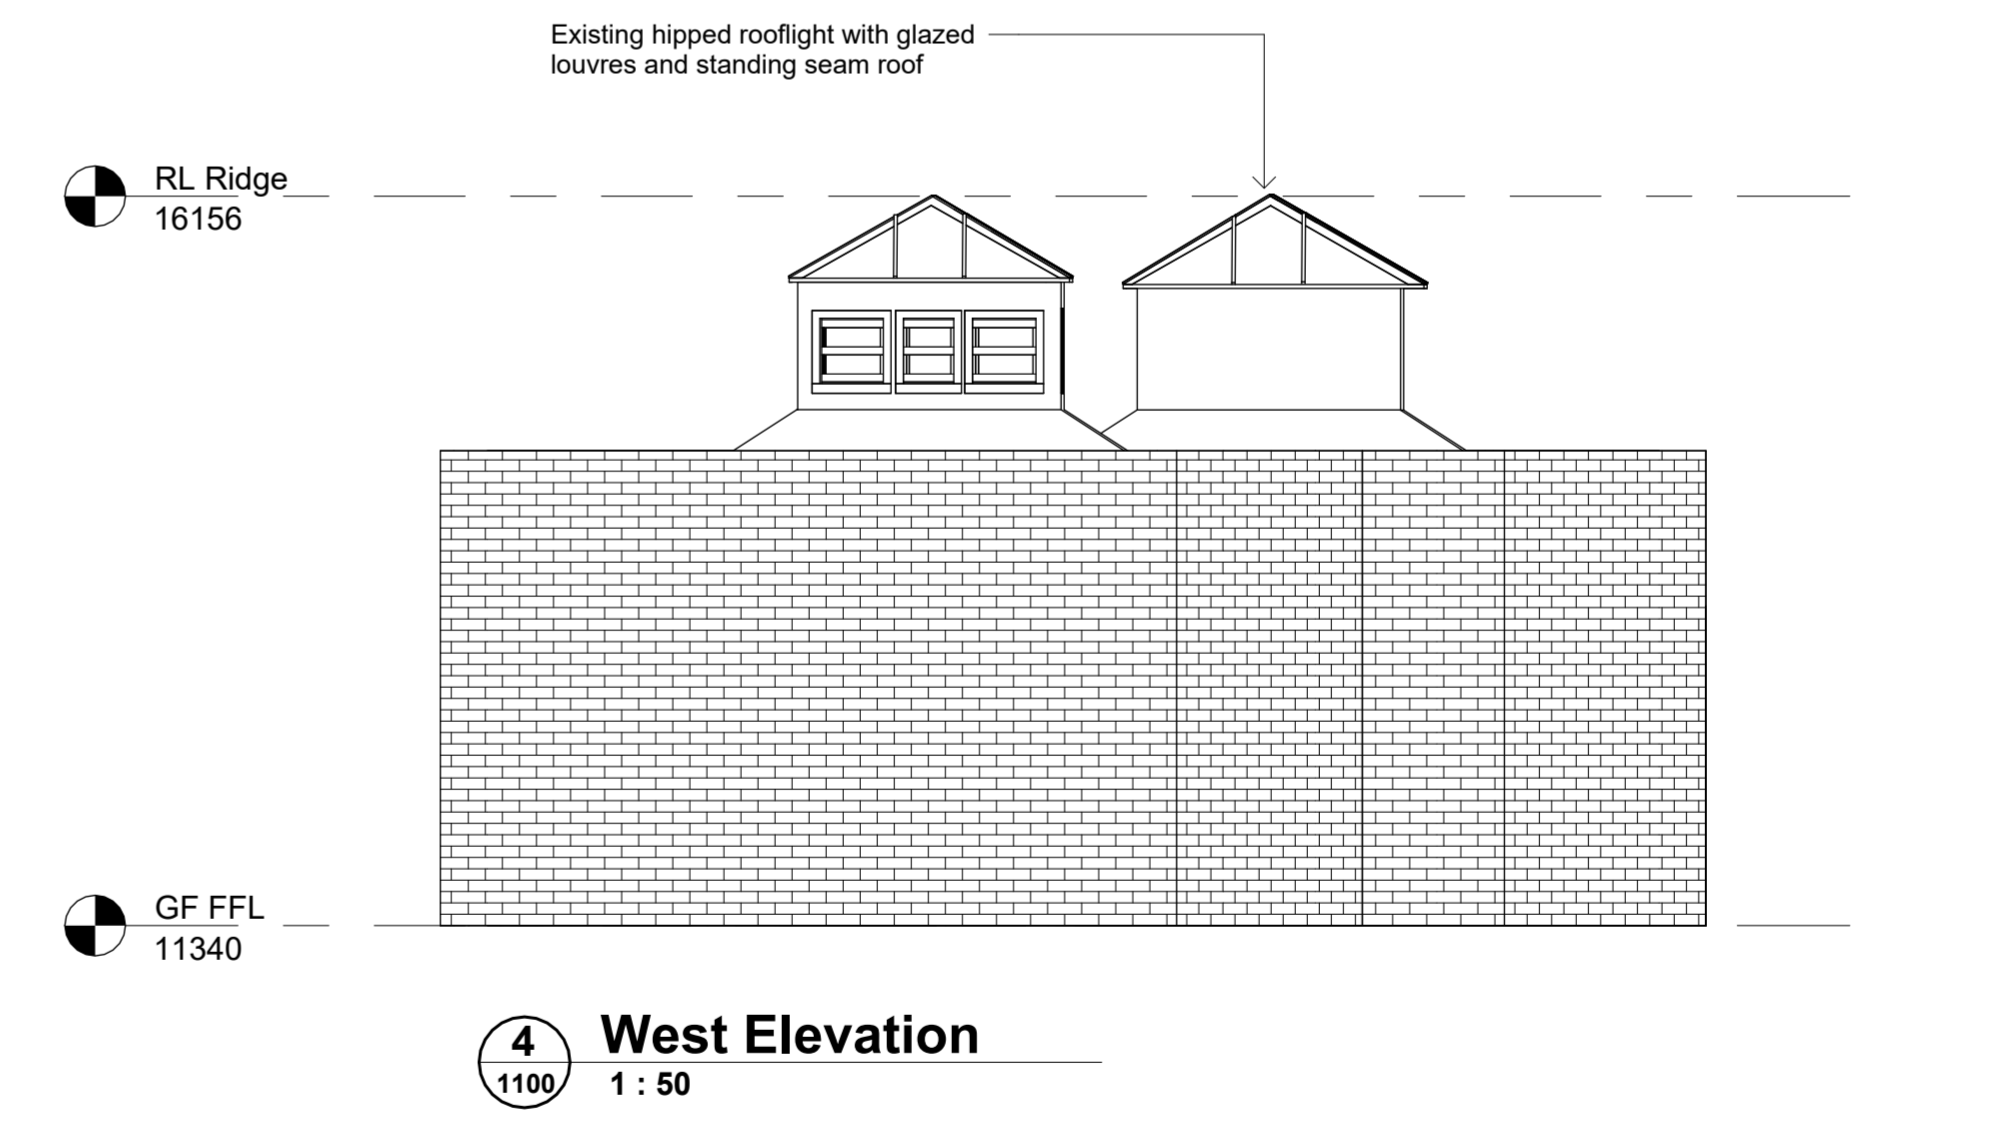
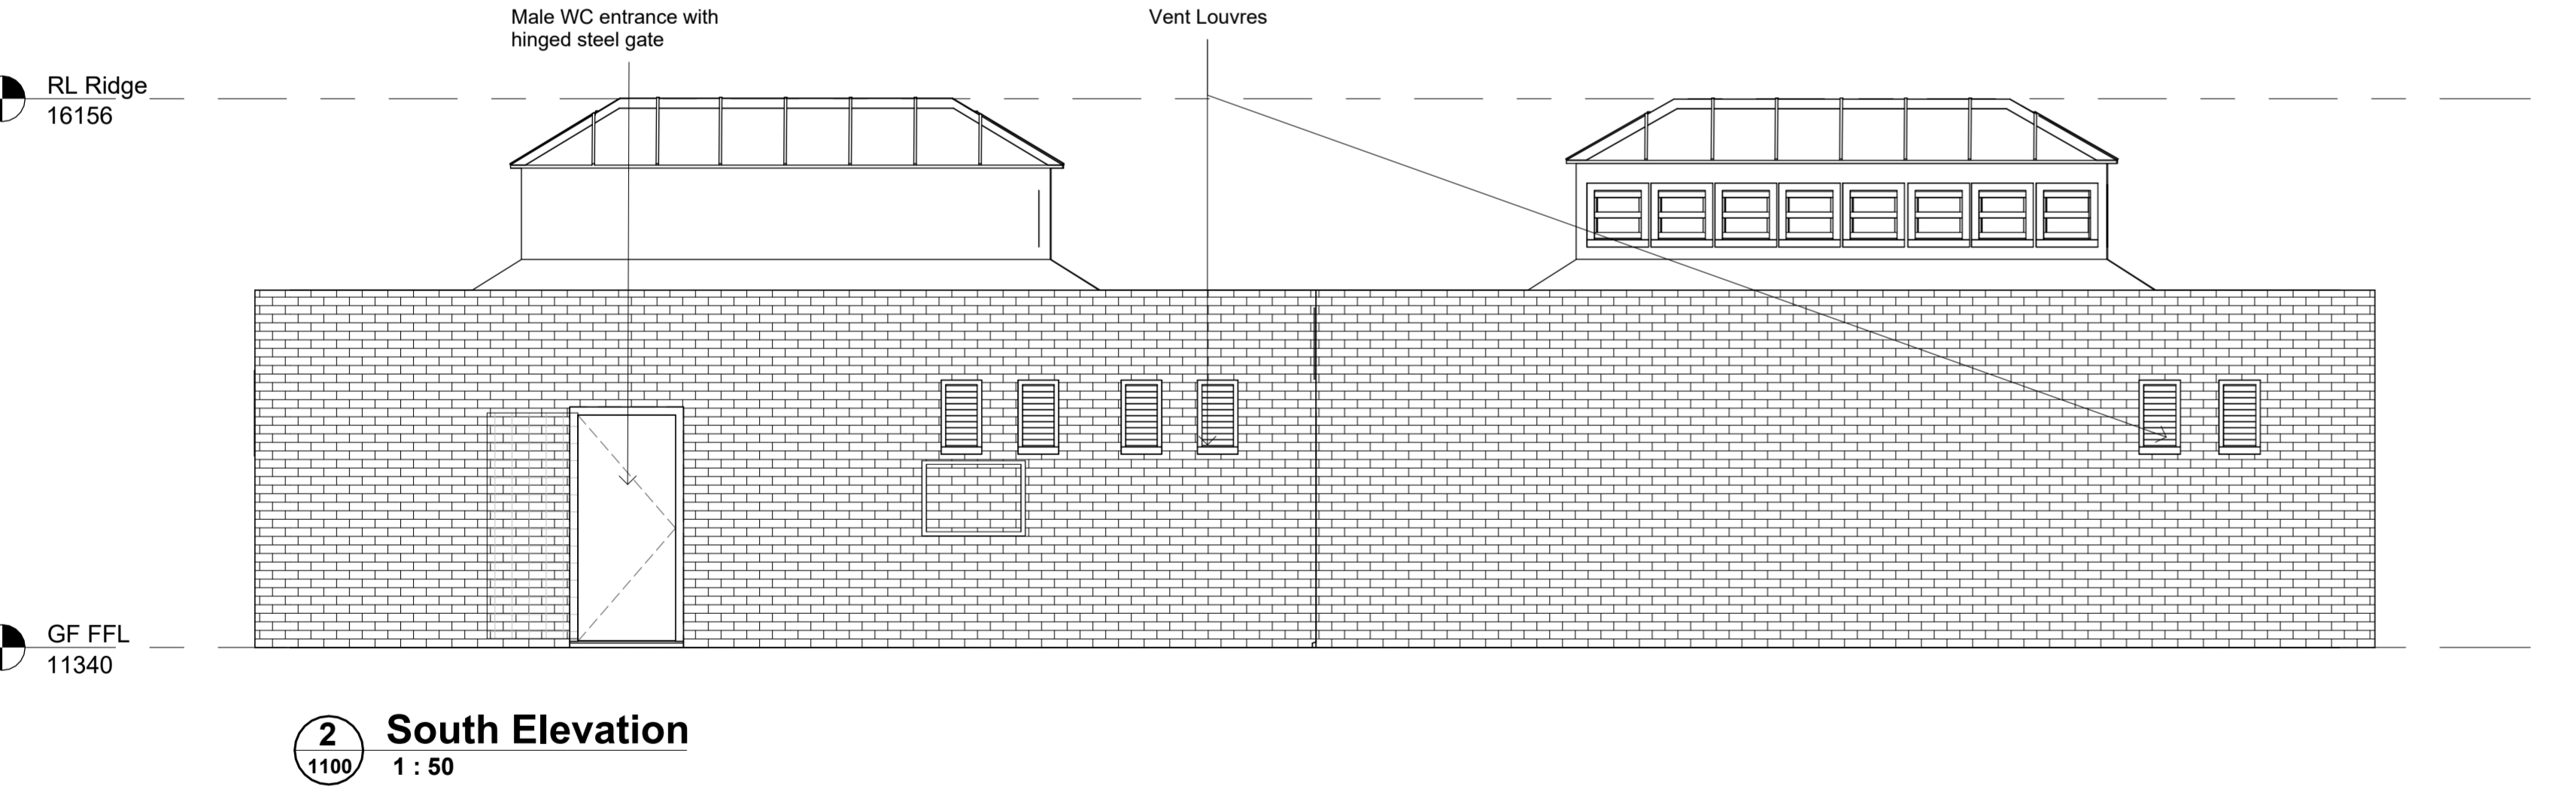
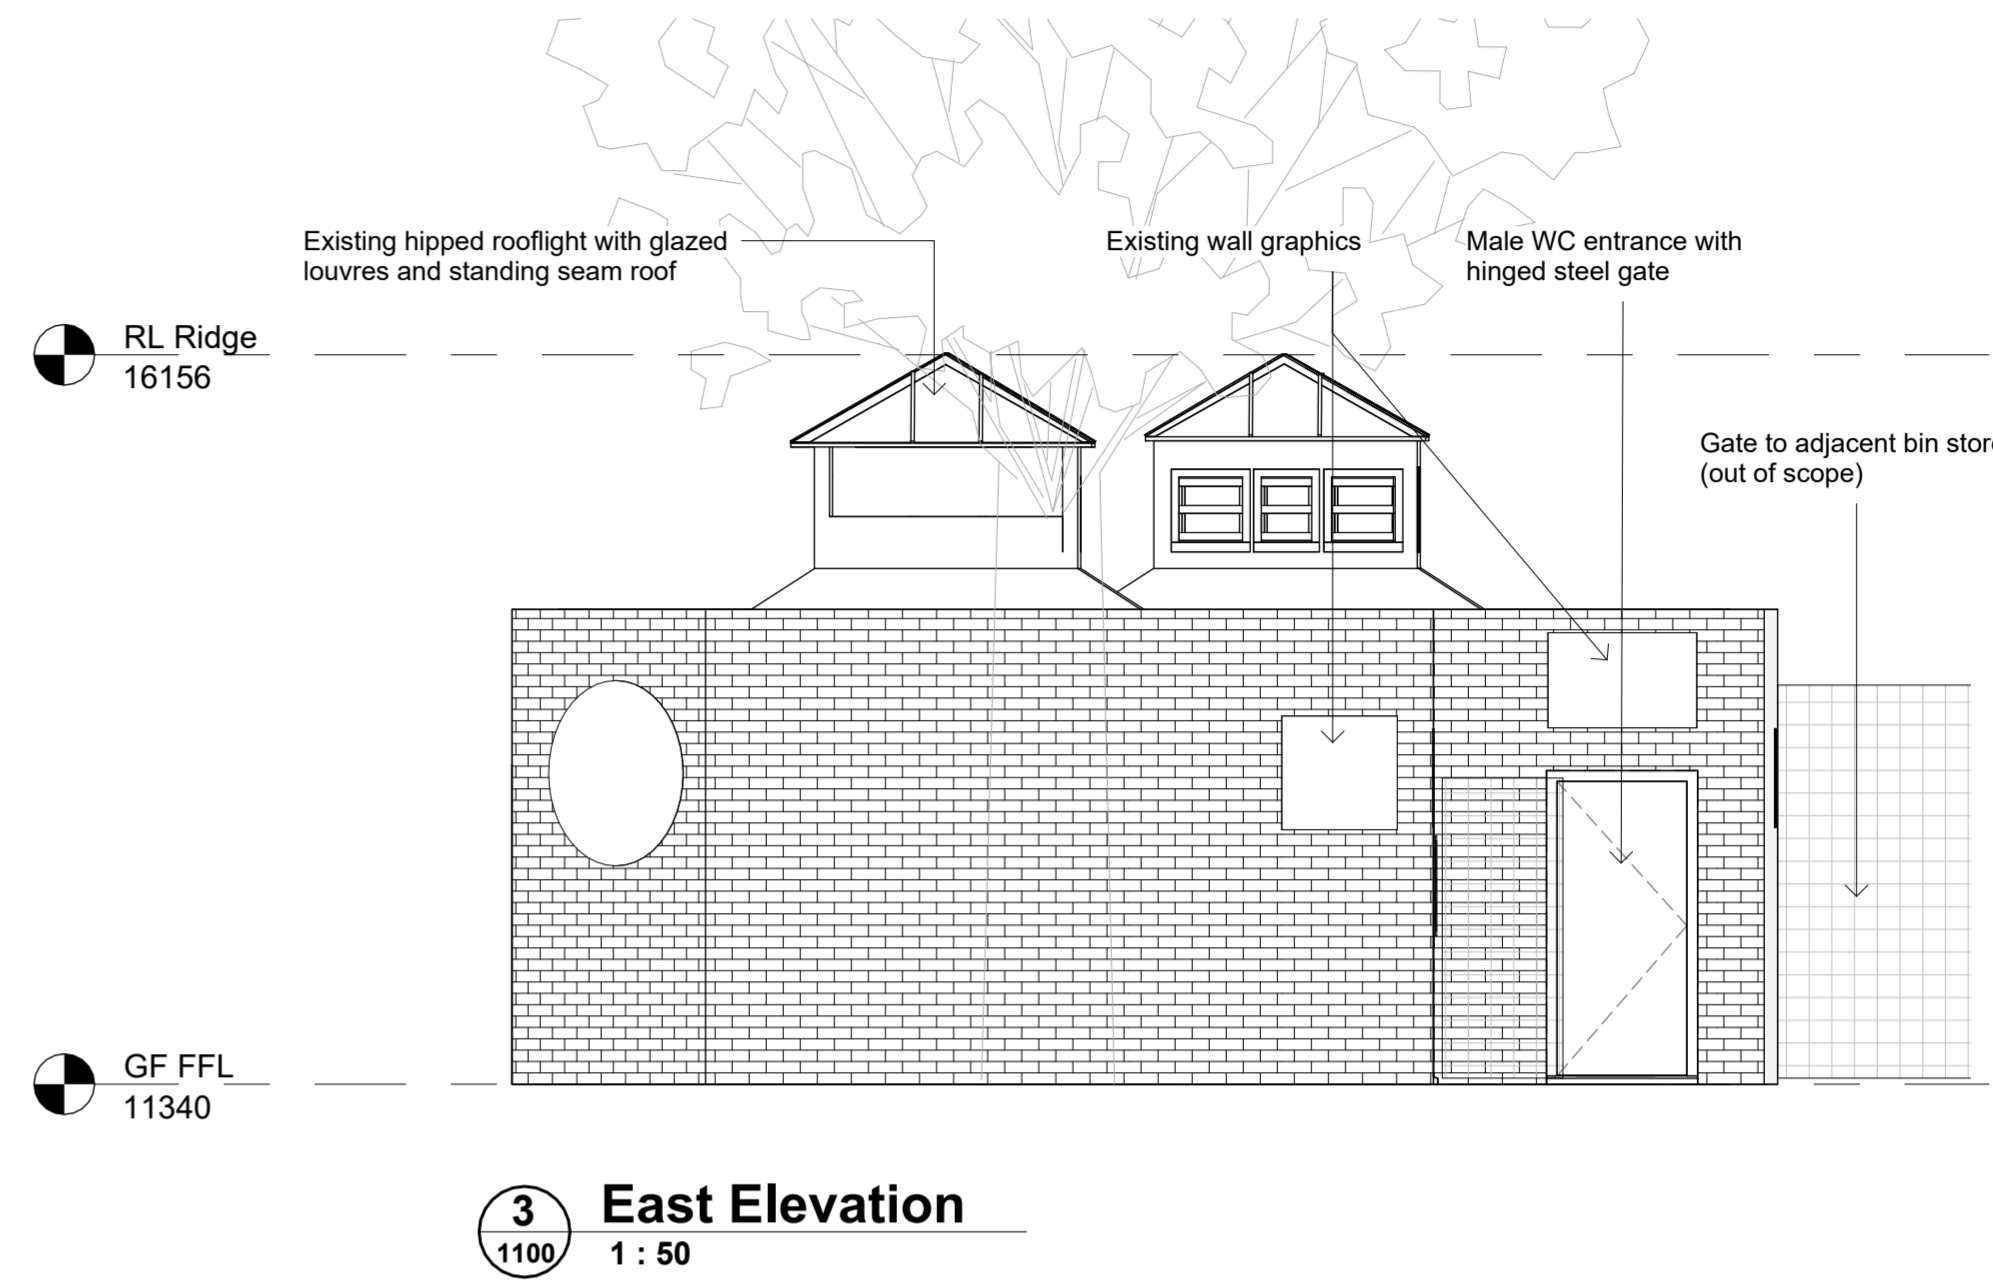


Notes

Existing building information derived from survey information supplied by Allen Scott Landscape Architects and received 08/08/2022. All dimensions to be confirmed on site.

Design pending input from specialist structural and M+E consultants.

Design pending structural survey information.

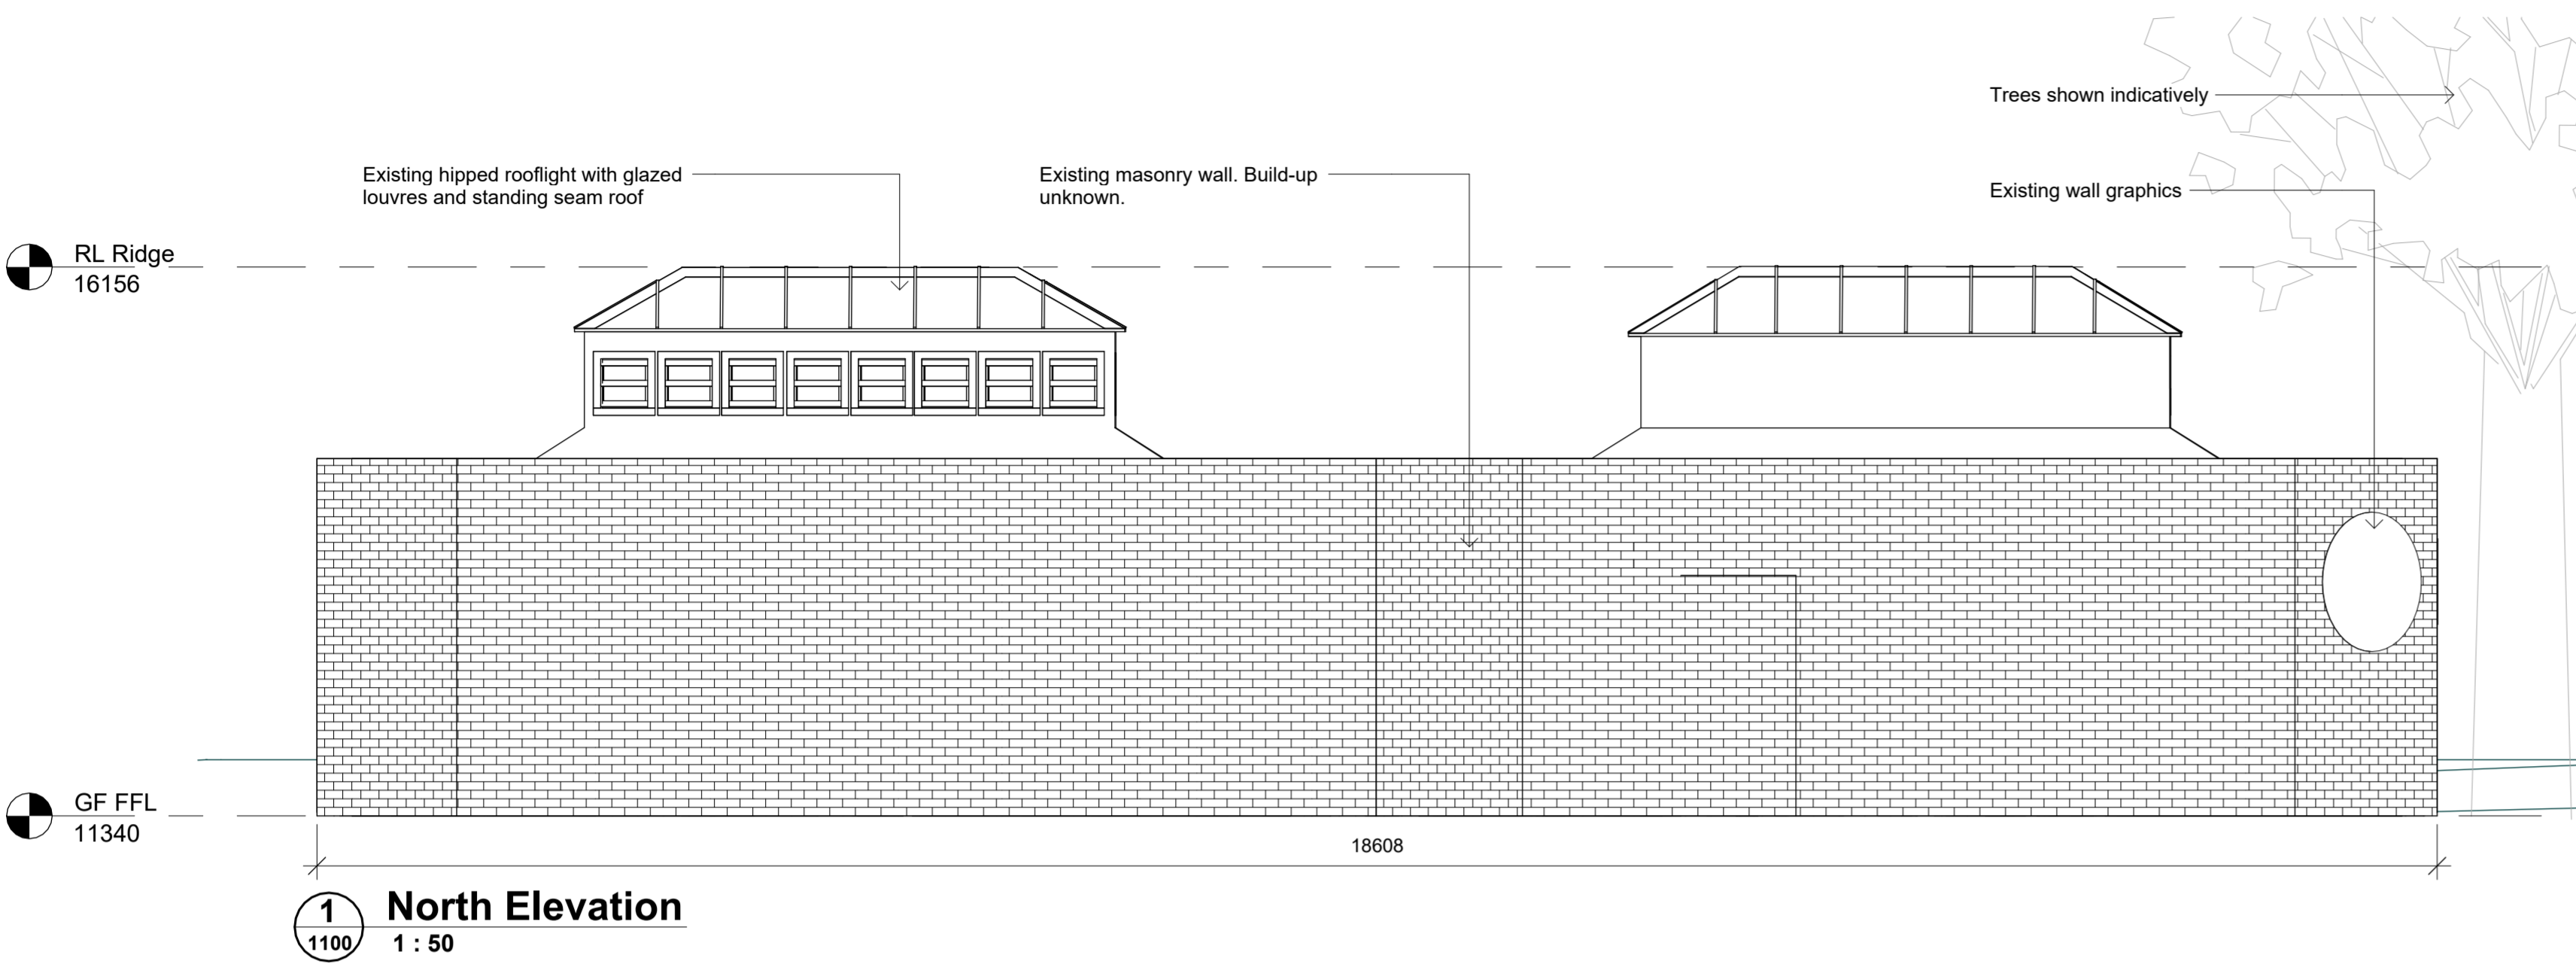

Rev	Date	Description	Drwn
P1	26/07/2023	PLANNING	

r h partnership architects
 28 Foundry Street Brighton BN1 4AT
 T 01273 645220
 www.rhpartnership.co.uk
 brighton@rhpartnership.co.uk

Project
Brighton Royal Estate Phase 02

Drawing
Existing Elevations

Project	originator	volume level	type	role	number	revision
P1154-RHP-TB-XX-DR-A-					1100	P1
Scale(s)	RHP Project	First Issued	Drwn	Chkd		
1:50@A1	P1154		PH	PN		
Status						Suitability
PLANNING						S2

