


**Notes**


Existing building information derived from survey information supplied by Allen Scott Landscape Architects and received 08/08/2022. All dimensions to be confirmed on site.

Design pending input from specialist structural and M-E consultants.


Design pending structural survey information.

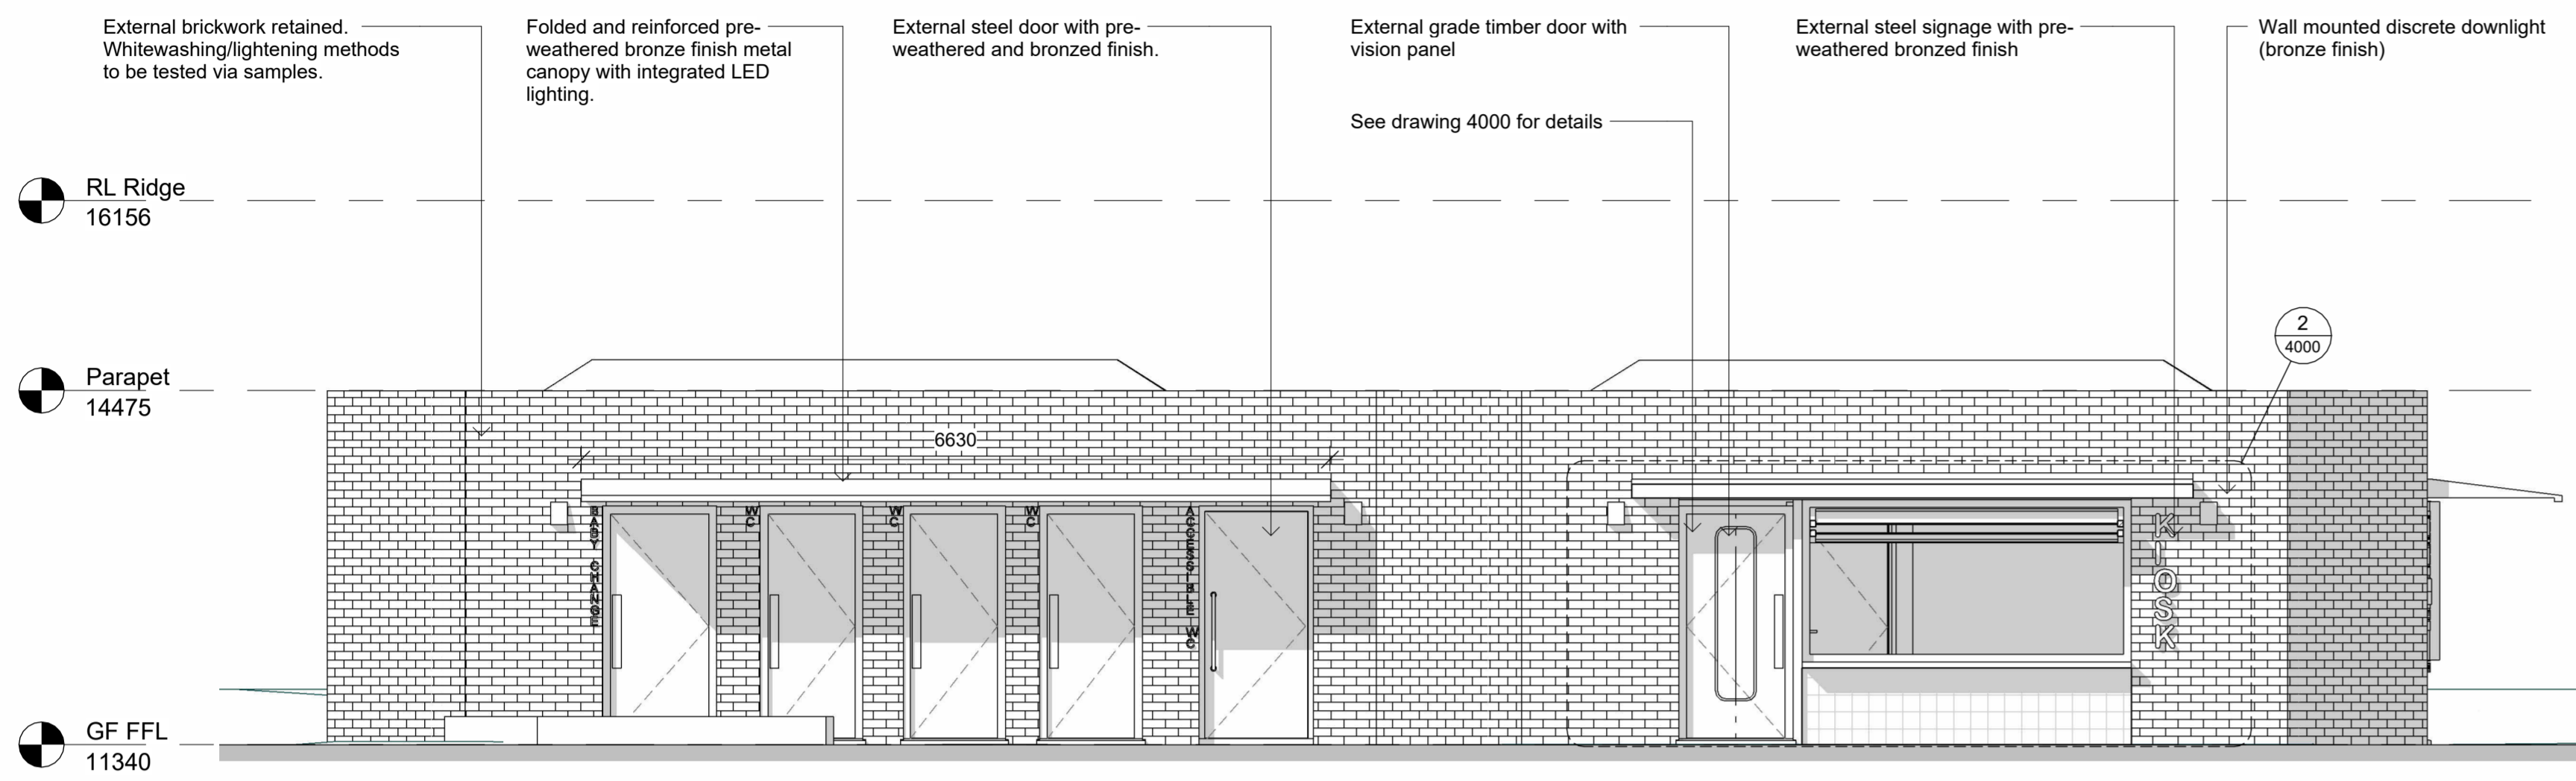


**1 North Elevation**  
2200 1 : 50

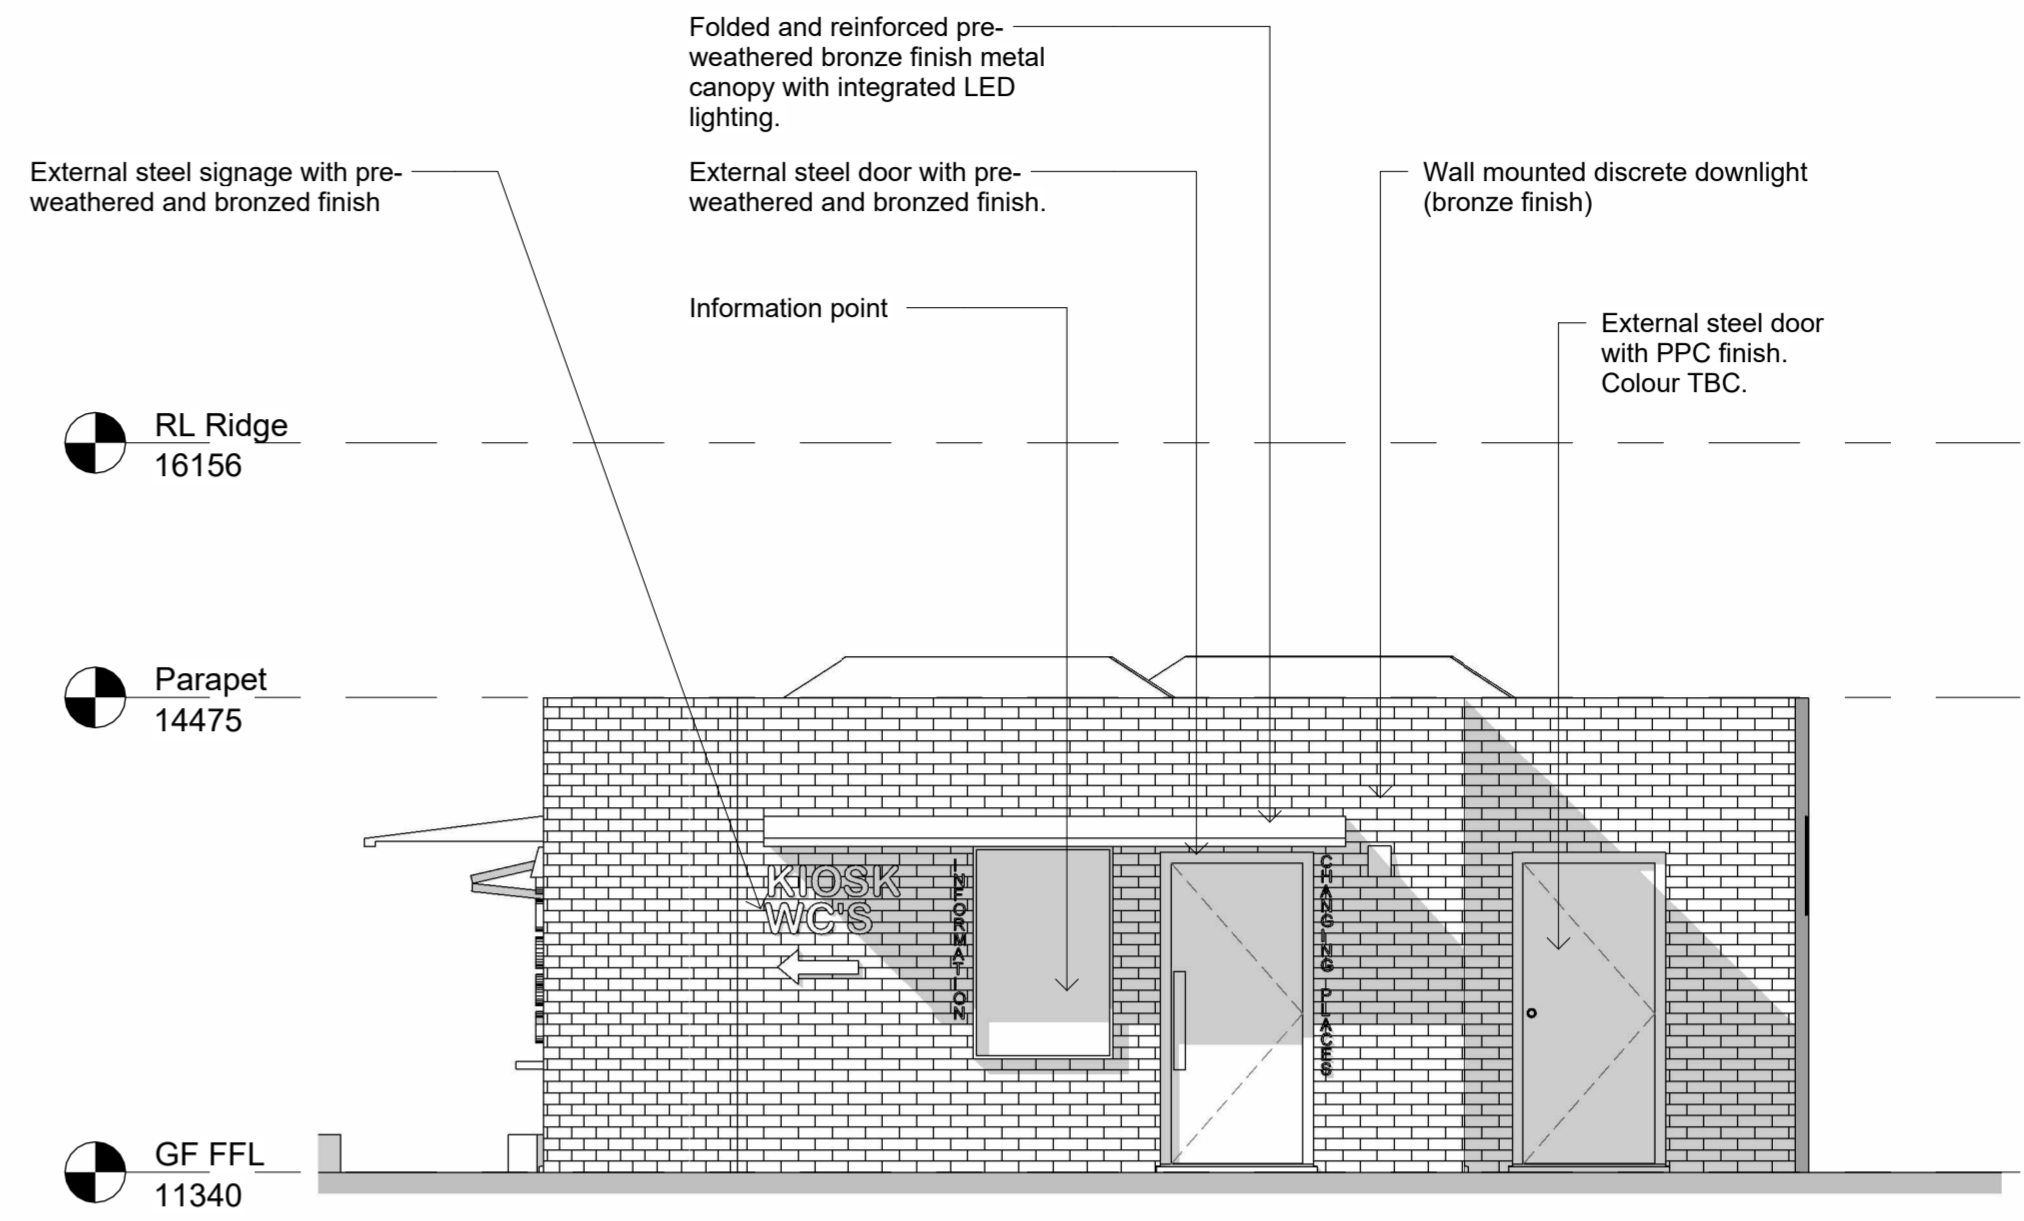

**3 East Elevation**  
2200 1 : 50

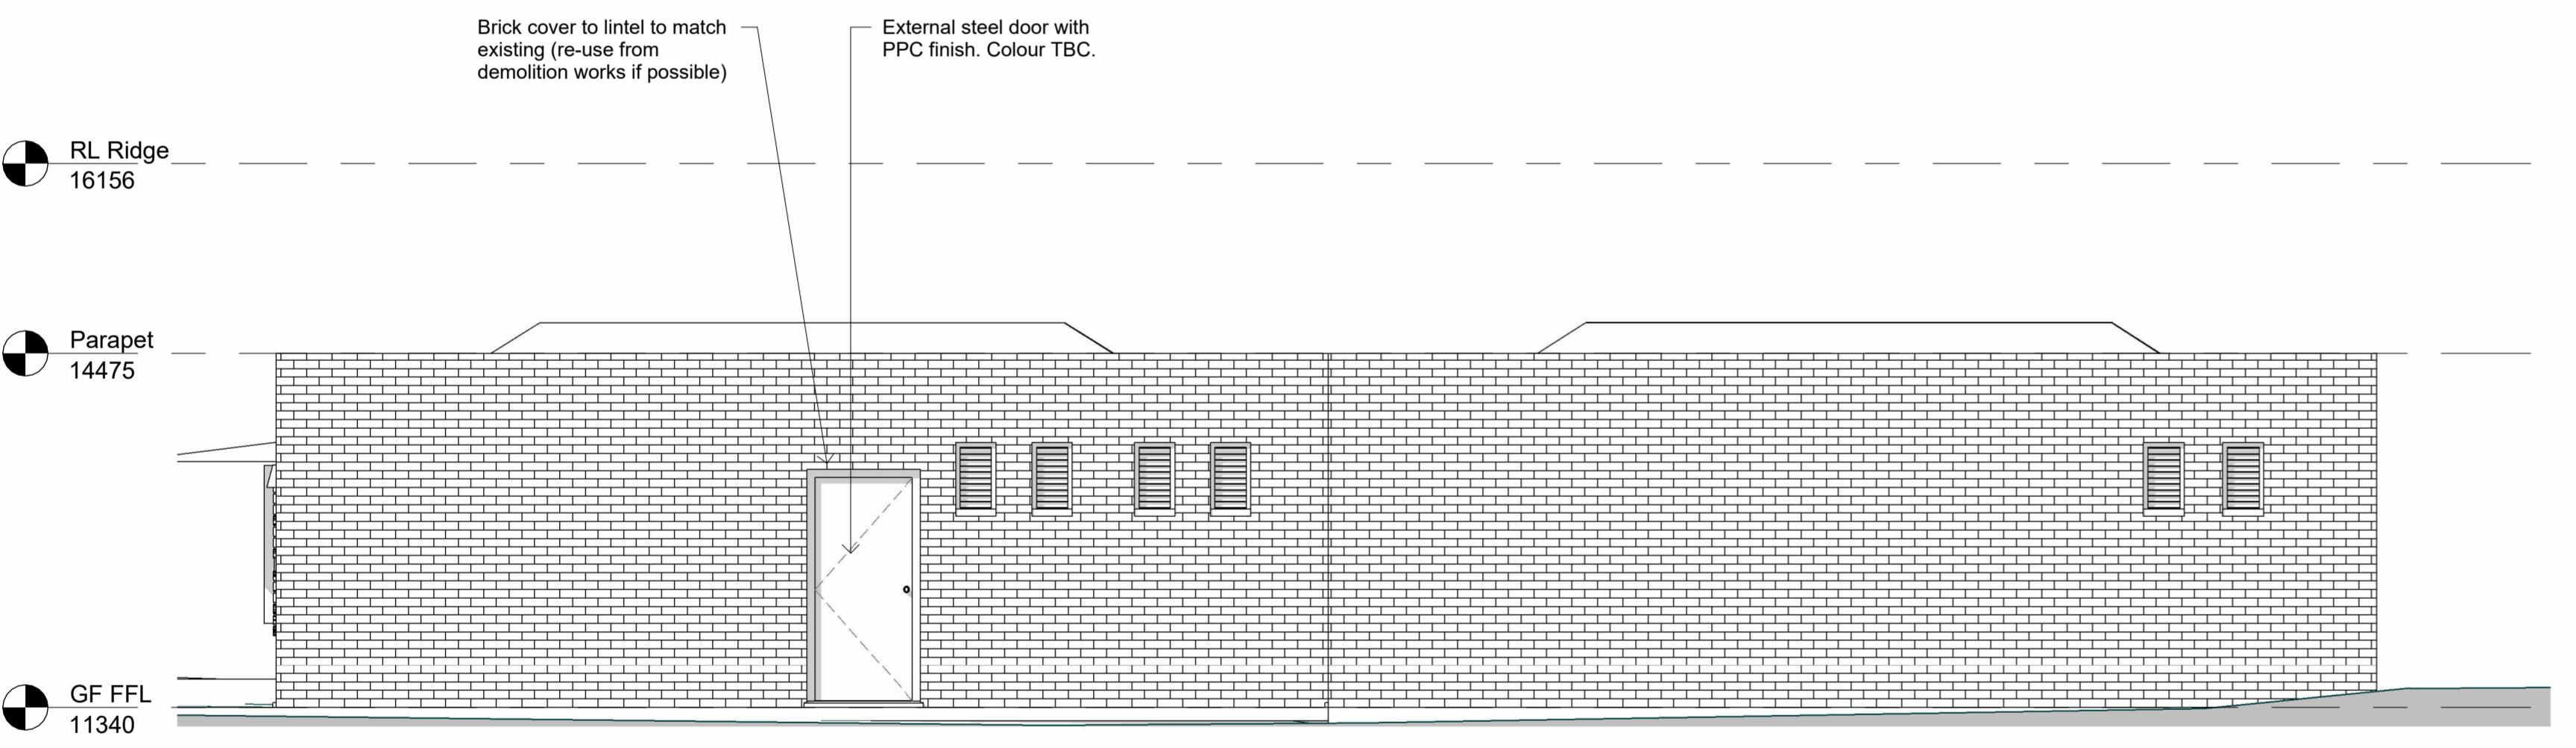

**2 South Elevation**  
2200 1 : 50

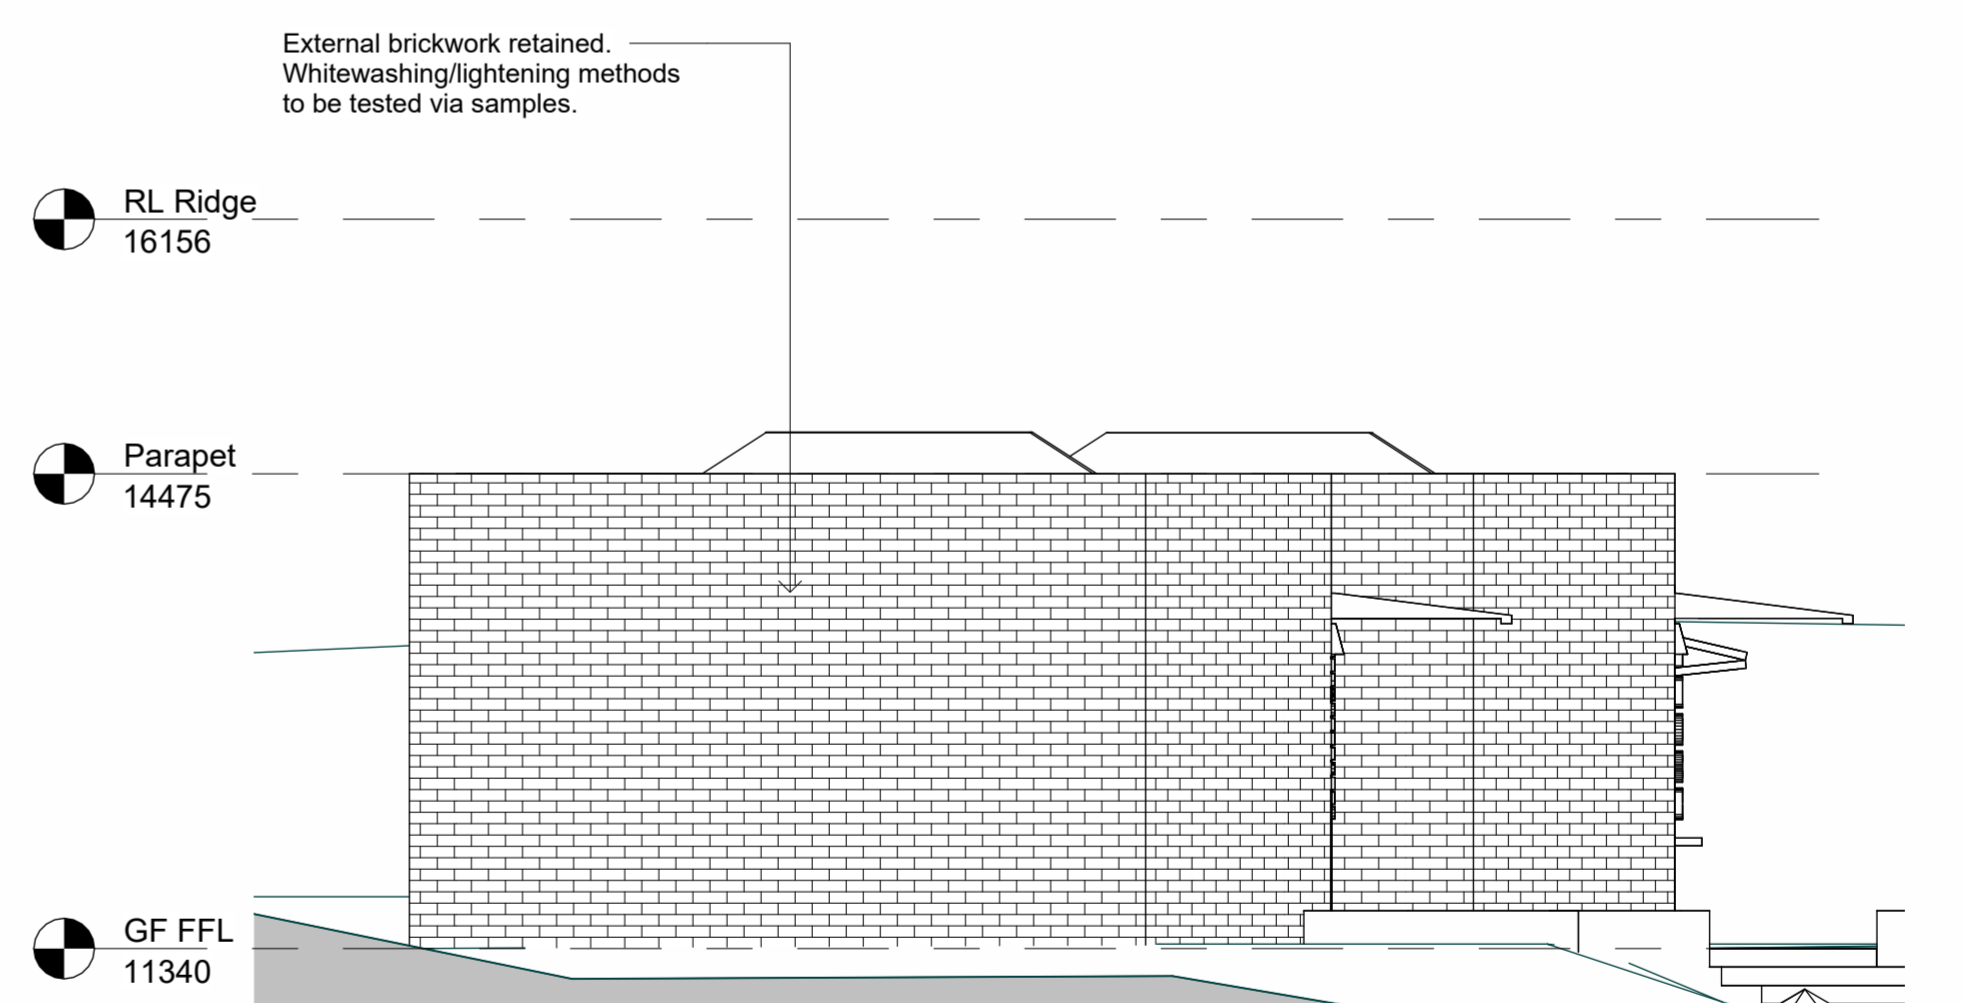

**4 West Elevation**  
2200 1 : 50

Rev	Date	Description	Drwn
P1	26/07/2023	PLANNING	

**r h partnership architects**  
28 Foundry Street Brighton BN1 4AT  
T 01273 645220  
www.rhpartnership.co.uk  
brighton@rhpartnership.co.uk

Project  
**Brighton Royal Estate Phase 02**

Drawing  
**Toilet Block Elevations - Proposed**

Project	originator	volume	level	type	role	number	revision
P1154-RHP-TB-XX-DR-A-						2200	P1

Scale(s)	RHP Project	First Issued	Drwn	Chkd
1 : 50@A1	P1154		PH	PN

Status  
**PLANNING**

