


EXISTING BOUNDARY - SOUTH GATE SCALE 1:100 (SECTION A-A)

EXISTING BOUNDARY - SOUTH GATE
SCALE 1:100 (SECTION B-B)

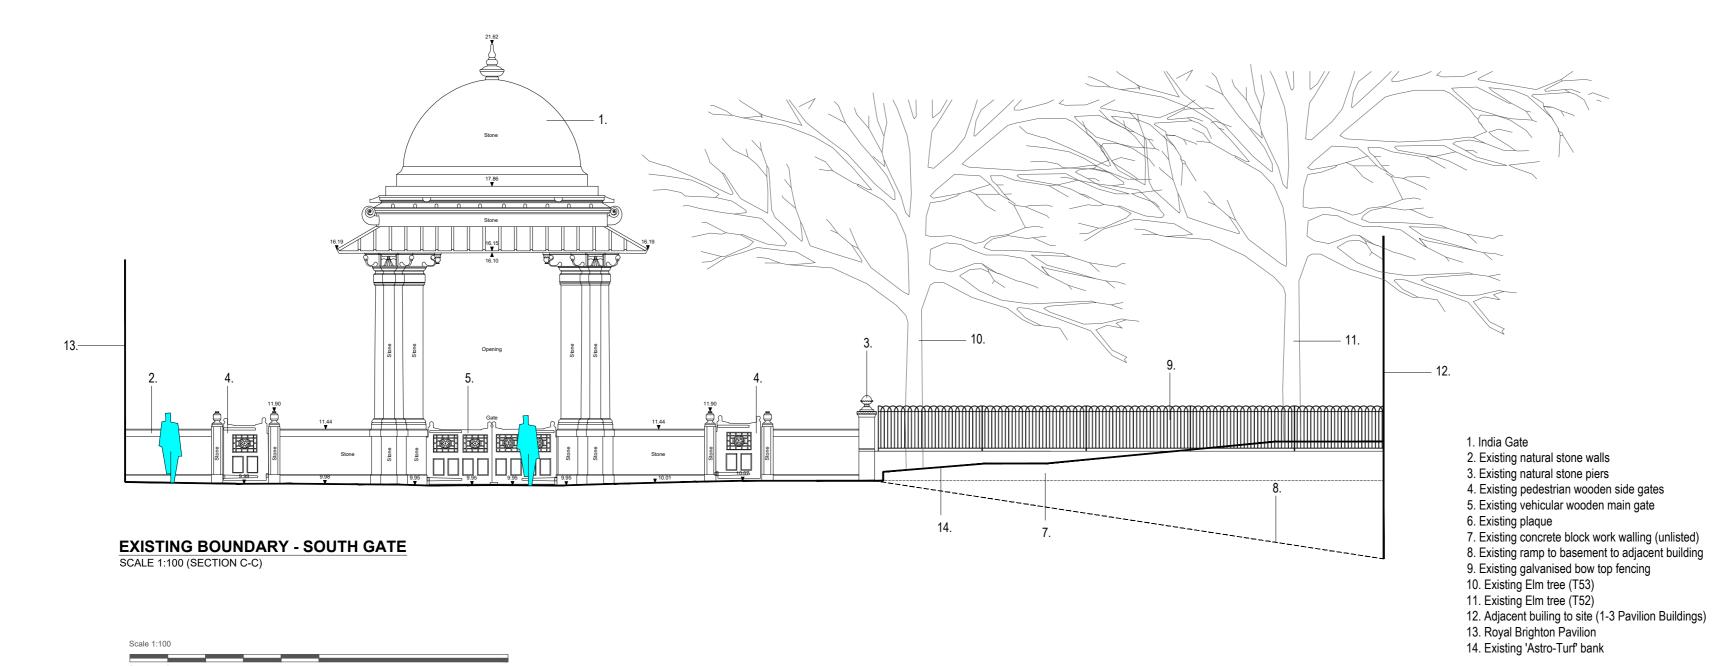

This drawing is Copyright and shall not be produced nor used for any other purpose without the written permission of the Landscape Architects.

Do not scale from this drawing.

The Contractor is responsible for checking all dimensions on site and report any discrepancies, errors or omissions to the Landscape Architects immediately.

The Contractor shall ensure that all goods, materials and workmanship conform with current British Agreement Certificates, British Standards and Building Regulations, and ensure that all works are executed in full compliance with all current Codes of Practice and Regulations in respect of Health & Safety.

Rev Date By Description Ckd

ALLEN SCOTT LANDSCAPE ARCHITECTURE

Project:

Royal Pavilion Gardens

Drawing Title:

Sections - India Gate Existing

22-725
Drawing No.:
725-201

Brighton & Hove Museums

1:100 @ A2

18.05.22