


# Location Plan

Site Address: Royal Pavilion, Pavilion Buildings, Brighton, BN1 1EE

Date Produced: 23-Oct-2023

Scale: 1:2500 @A4

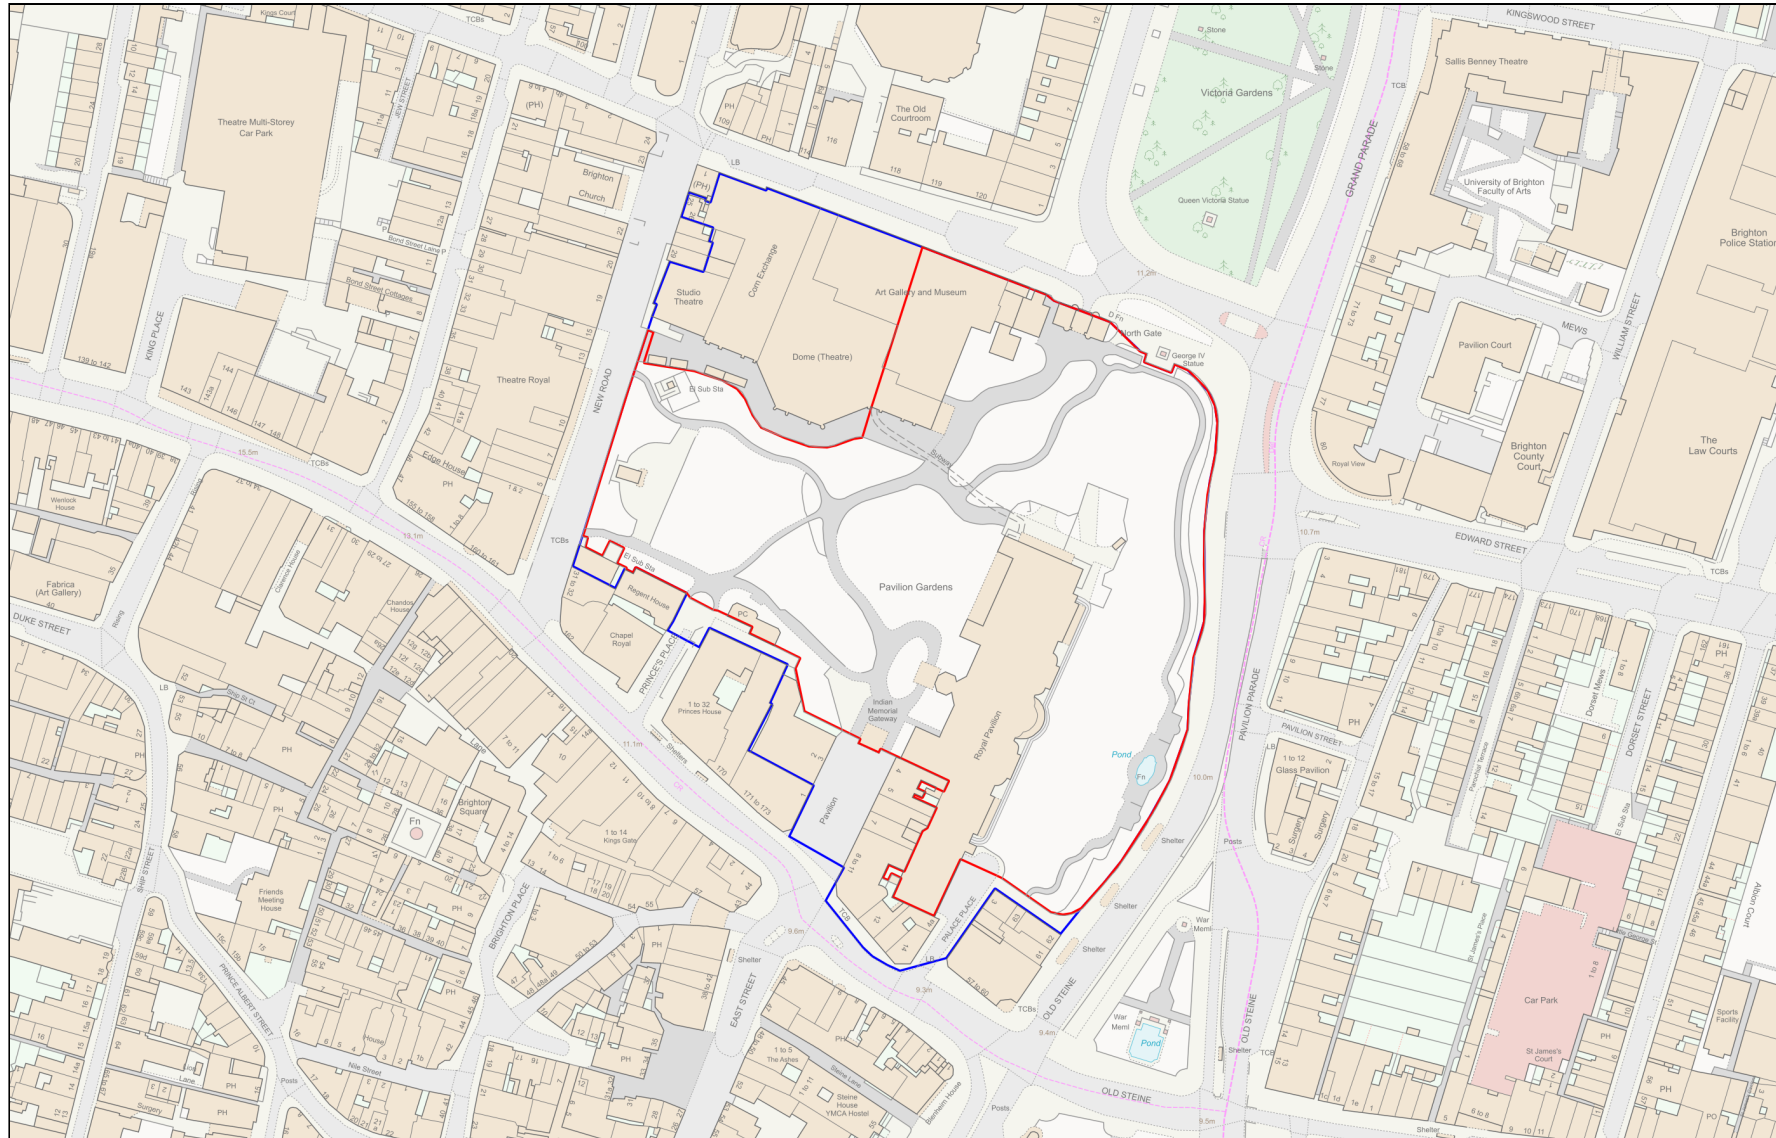

Planning Portal Reference: PP-12411690v1