
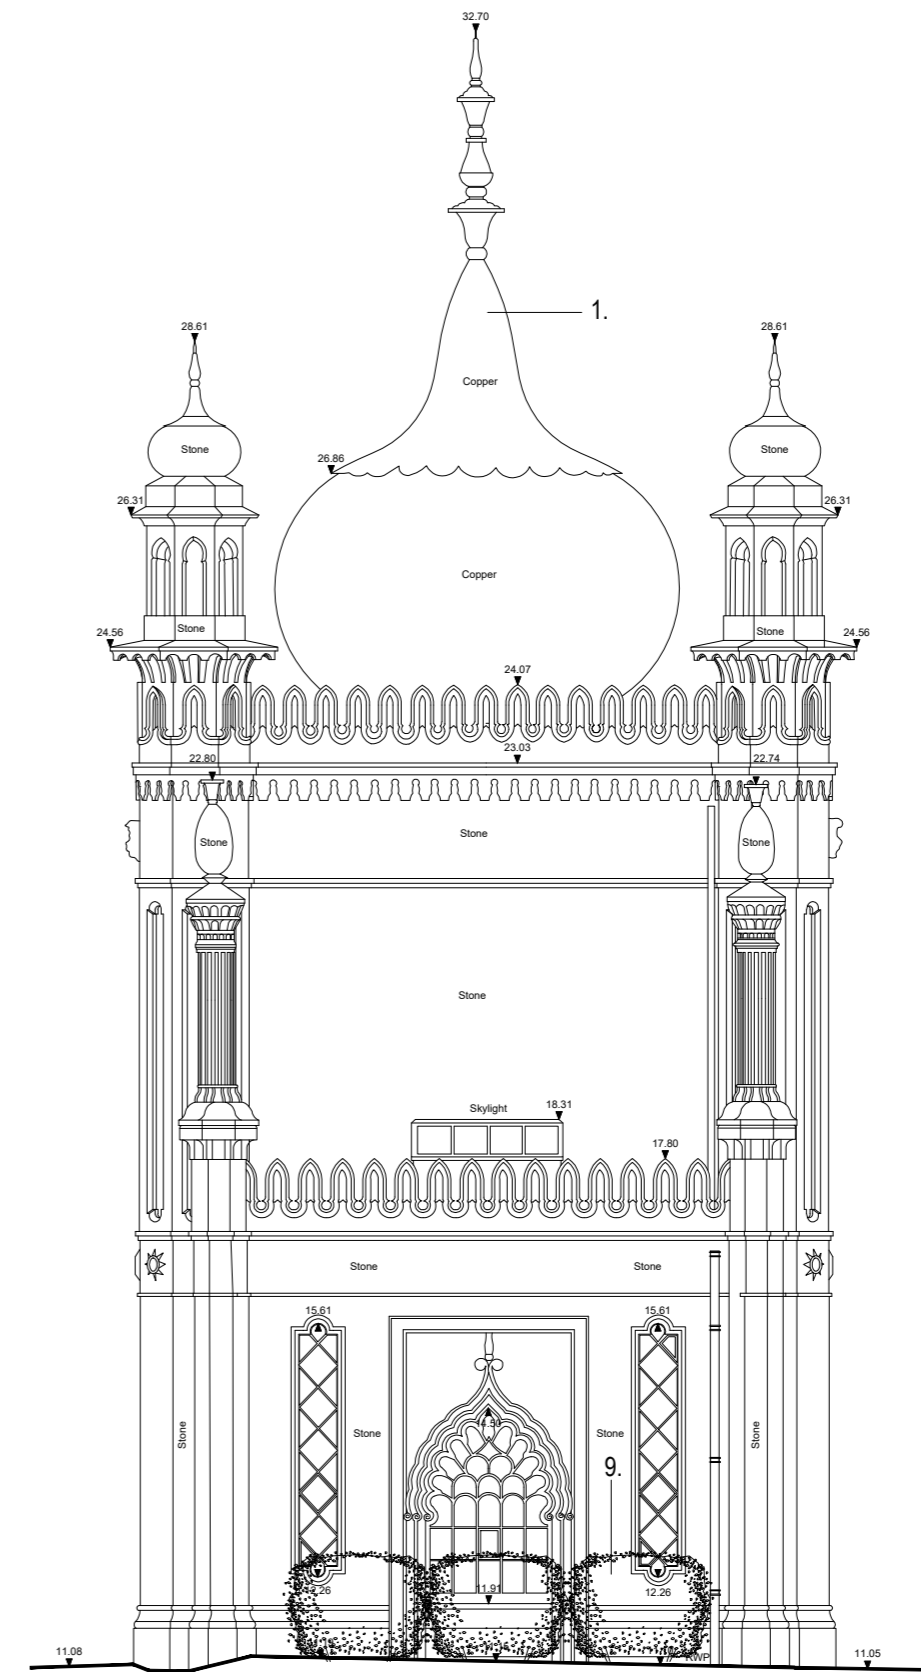


EXISTING BOUNDARY - NORTH GATE

SCALE 1:100 (SECTION A-A)

1. King William IV Gate
2. Wrought Iron Railings
3. Existing notice board sign
4. Damaged section of MacLaren Balustrade
5. MacLaren Balustrade
6. Existing automated heritage gates on freestanding supports
7. Existing lighting 4m tall column (unlisted)
8. Existing 1.4m tall double hoop railing
9. Existing planting bed

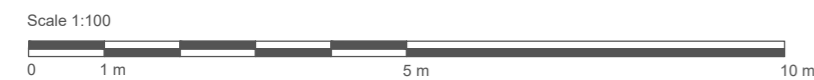

EXISTING BOUNDARY - NORTH GATE

SCALE 1:100 (SECTION B-B)

NOTES

This drawing is Copyright and shall not be produced nor used for any other purpose without the written permission of the Landscape Architects.

Do not scale from this drawing.

The Contractor is responsible for checking all dimensions on site and report any discrepancies, errors or omissions to the Landscape Architects immediately.

The Contractor shall ensure that all goods, materials and workmanship conform with current British Agreement Certificates, British Standards and Building Regulations, and ensure that all works are executed in full compliance with all current Codes of Practice and Regulations in respect of Health & Safety.

Rev	Date	By	Description	Ckd



Drawing Status

For Planning

Project: Royal Pavilion Gardens

Drawing Title: Sections - King William IV Gate Existing

Client: Brighton & Hove Museums

Scale: 1:100 @ A2

Date: 18.05.22

Job No.: 22-725

Drawing No.: 725-203