




Notes

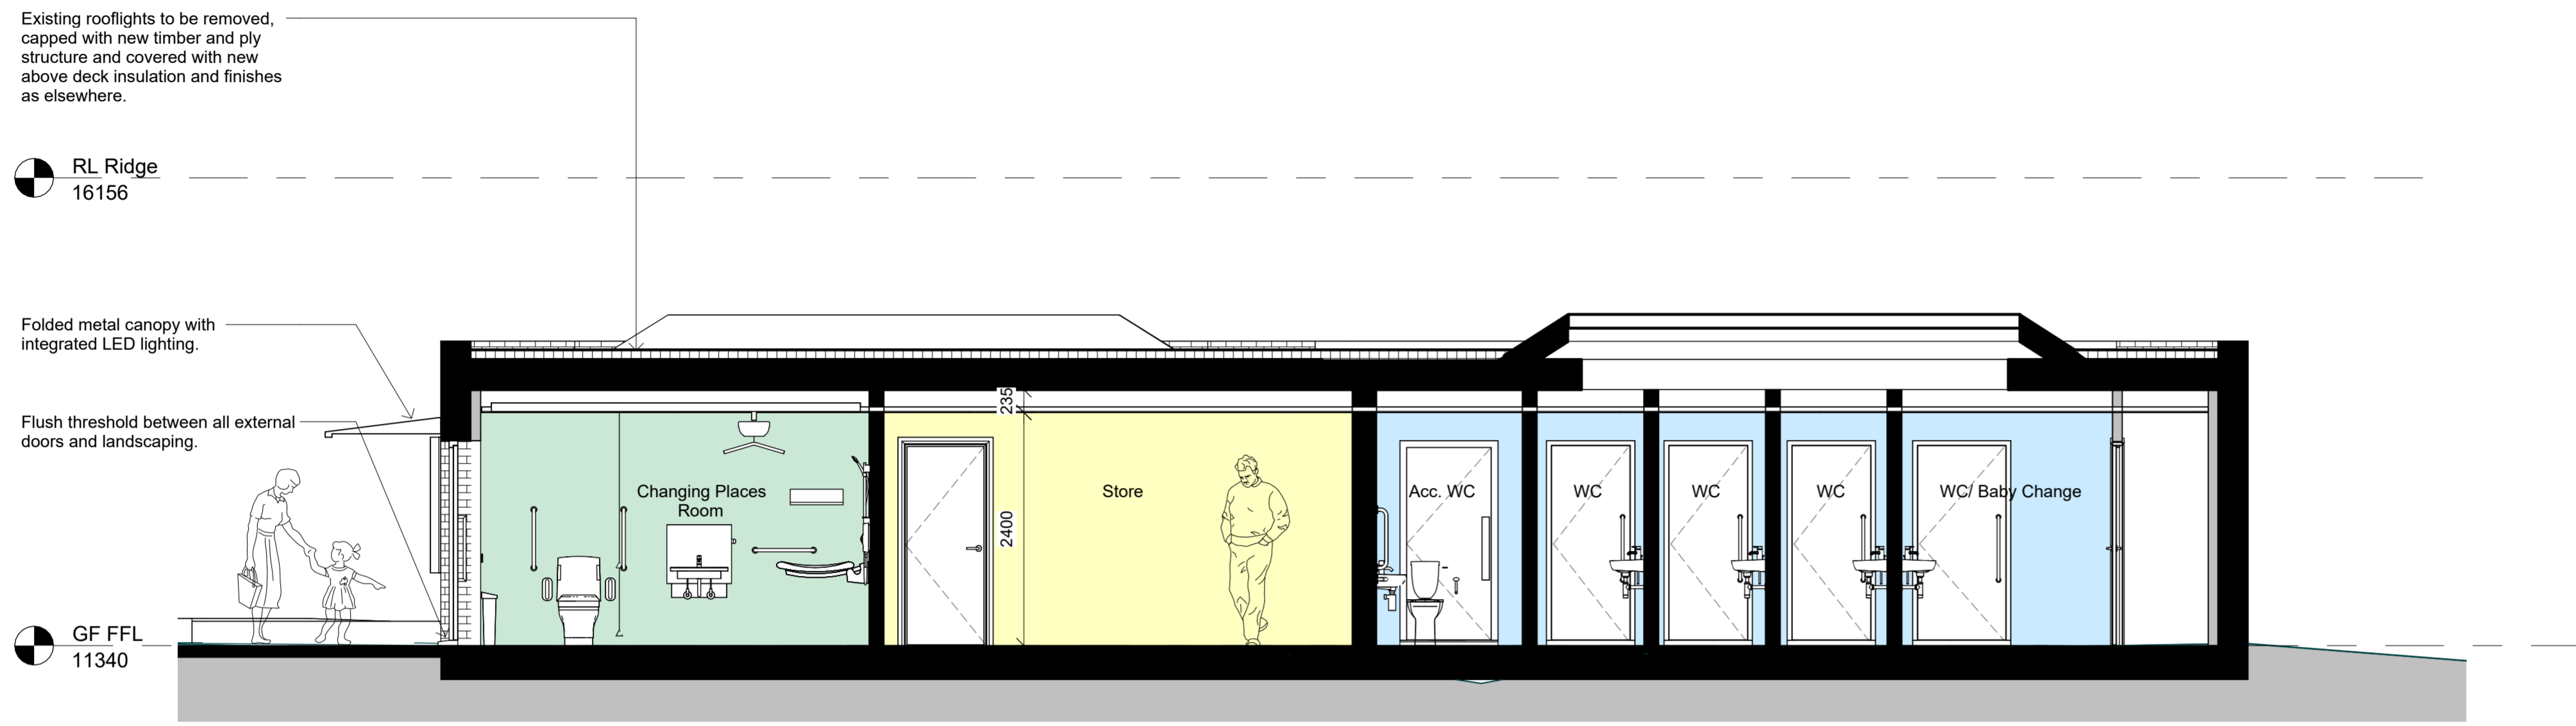


1 Section A-A.
2100 1 : 50

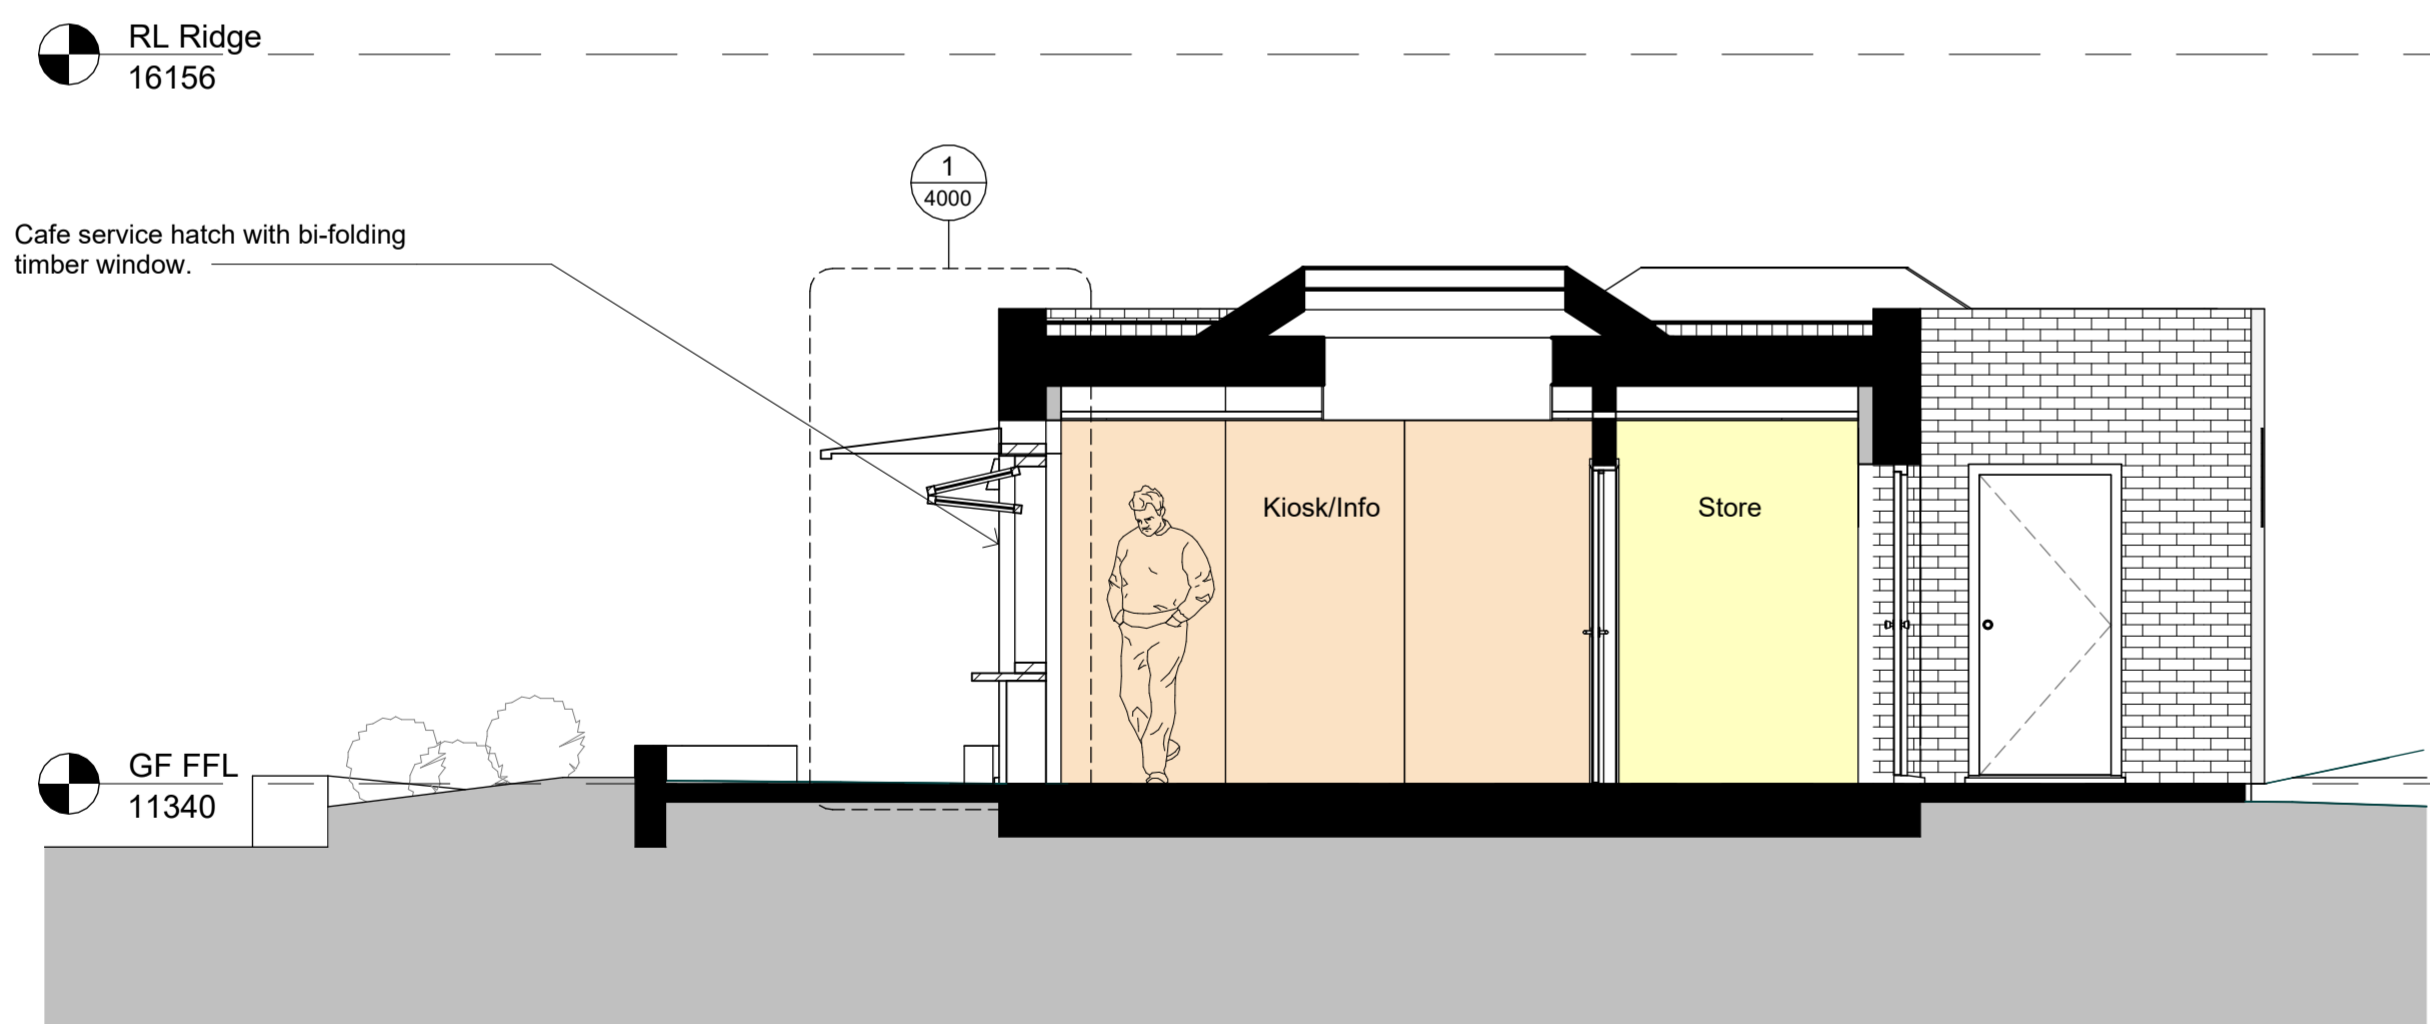

2 Section B-B.
2100 1 : 50

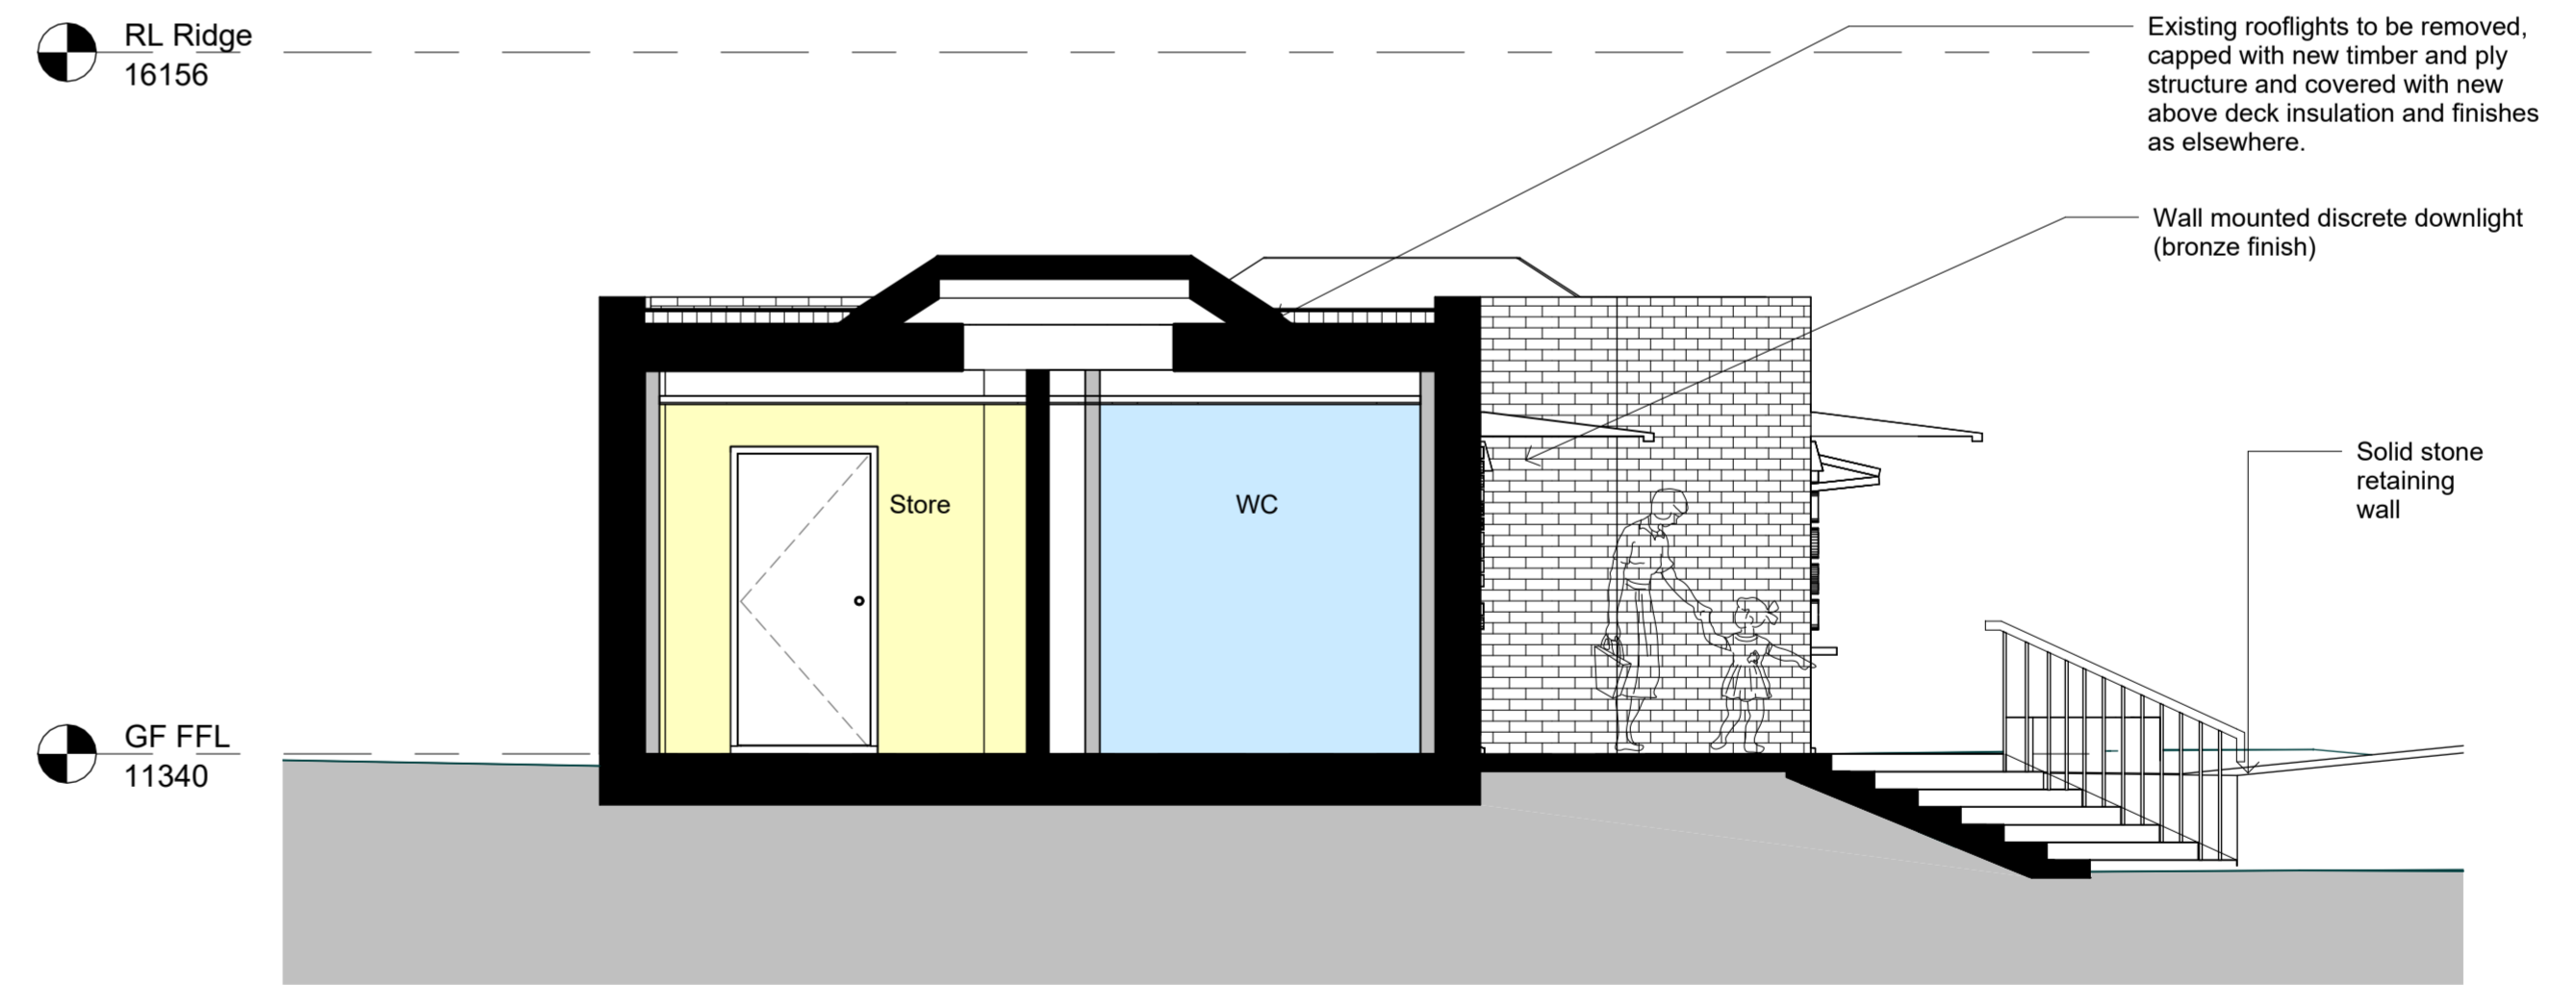

3 Section C-C.
2100 1 : 50

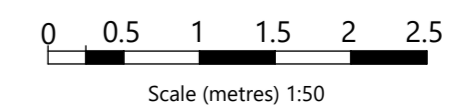

Rev	Date	Description	Drwn
P1	26/07/2023	PLANNING	

r h partnership architects
28 Foundry Street Brighton BN1 4AT
T 01273 645220
www.rhpartnership.co.uk
brighton@rhpartnership.co.uk

Project
Brighton Royal Estate Phase 02

Drawing
Toilet Block Sections - Proposed

Project	originator	volume level	type	role	number	revision
P1154-RHP-TB-XX-DR-A-					2100	P1
Scale(s)	RHP Project	First issued	Drwn	Chkd		
1 : 50@A1	P1154	04/25/23	PH	PN		
Status						Suitability
PLANNING						