

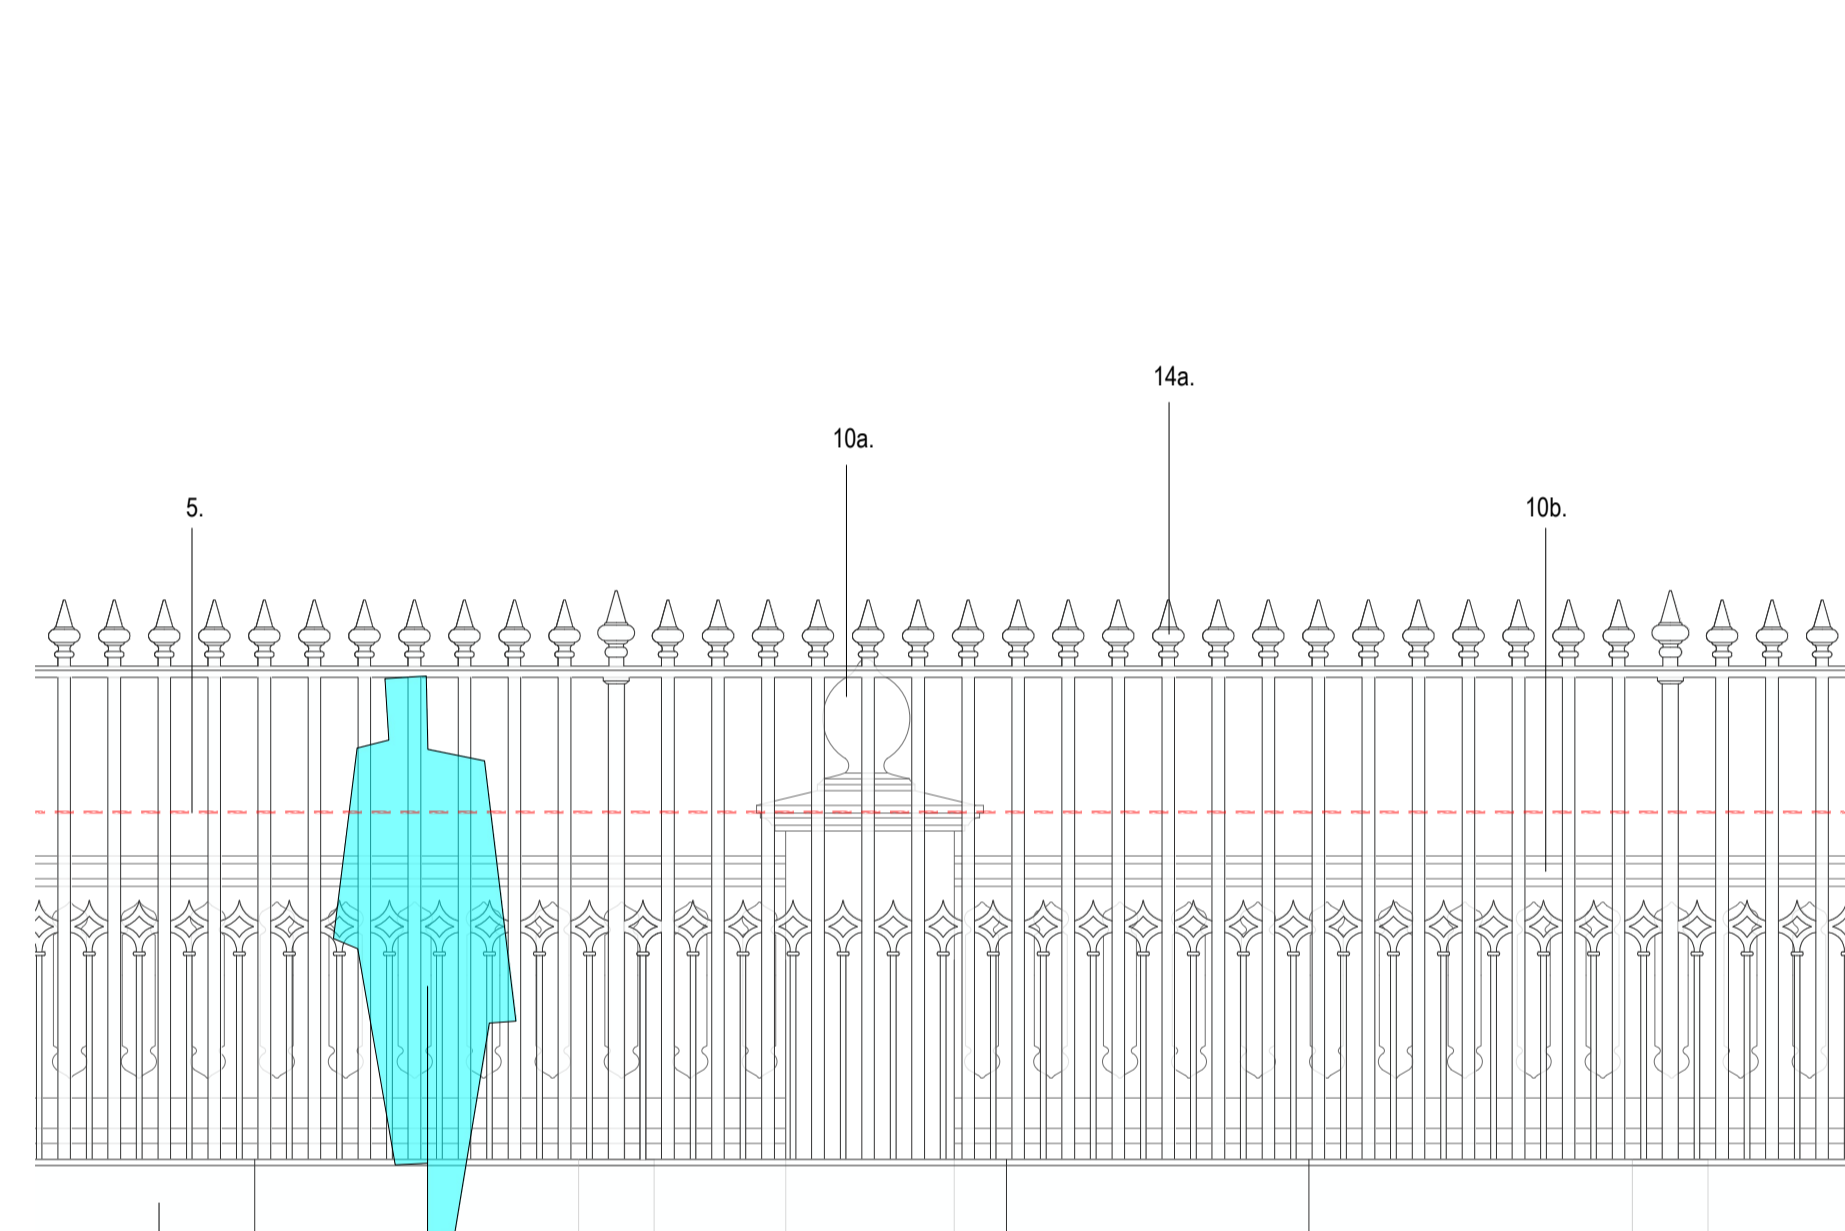


**OLD STEINE BOUNDARY**  
SCALE 1:250 (SECTION A-A)

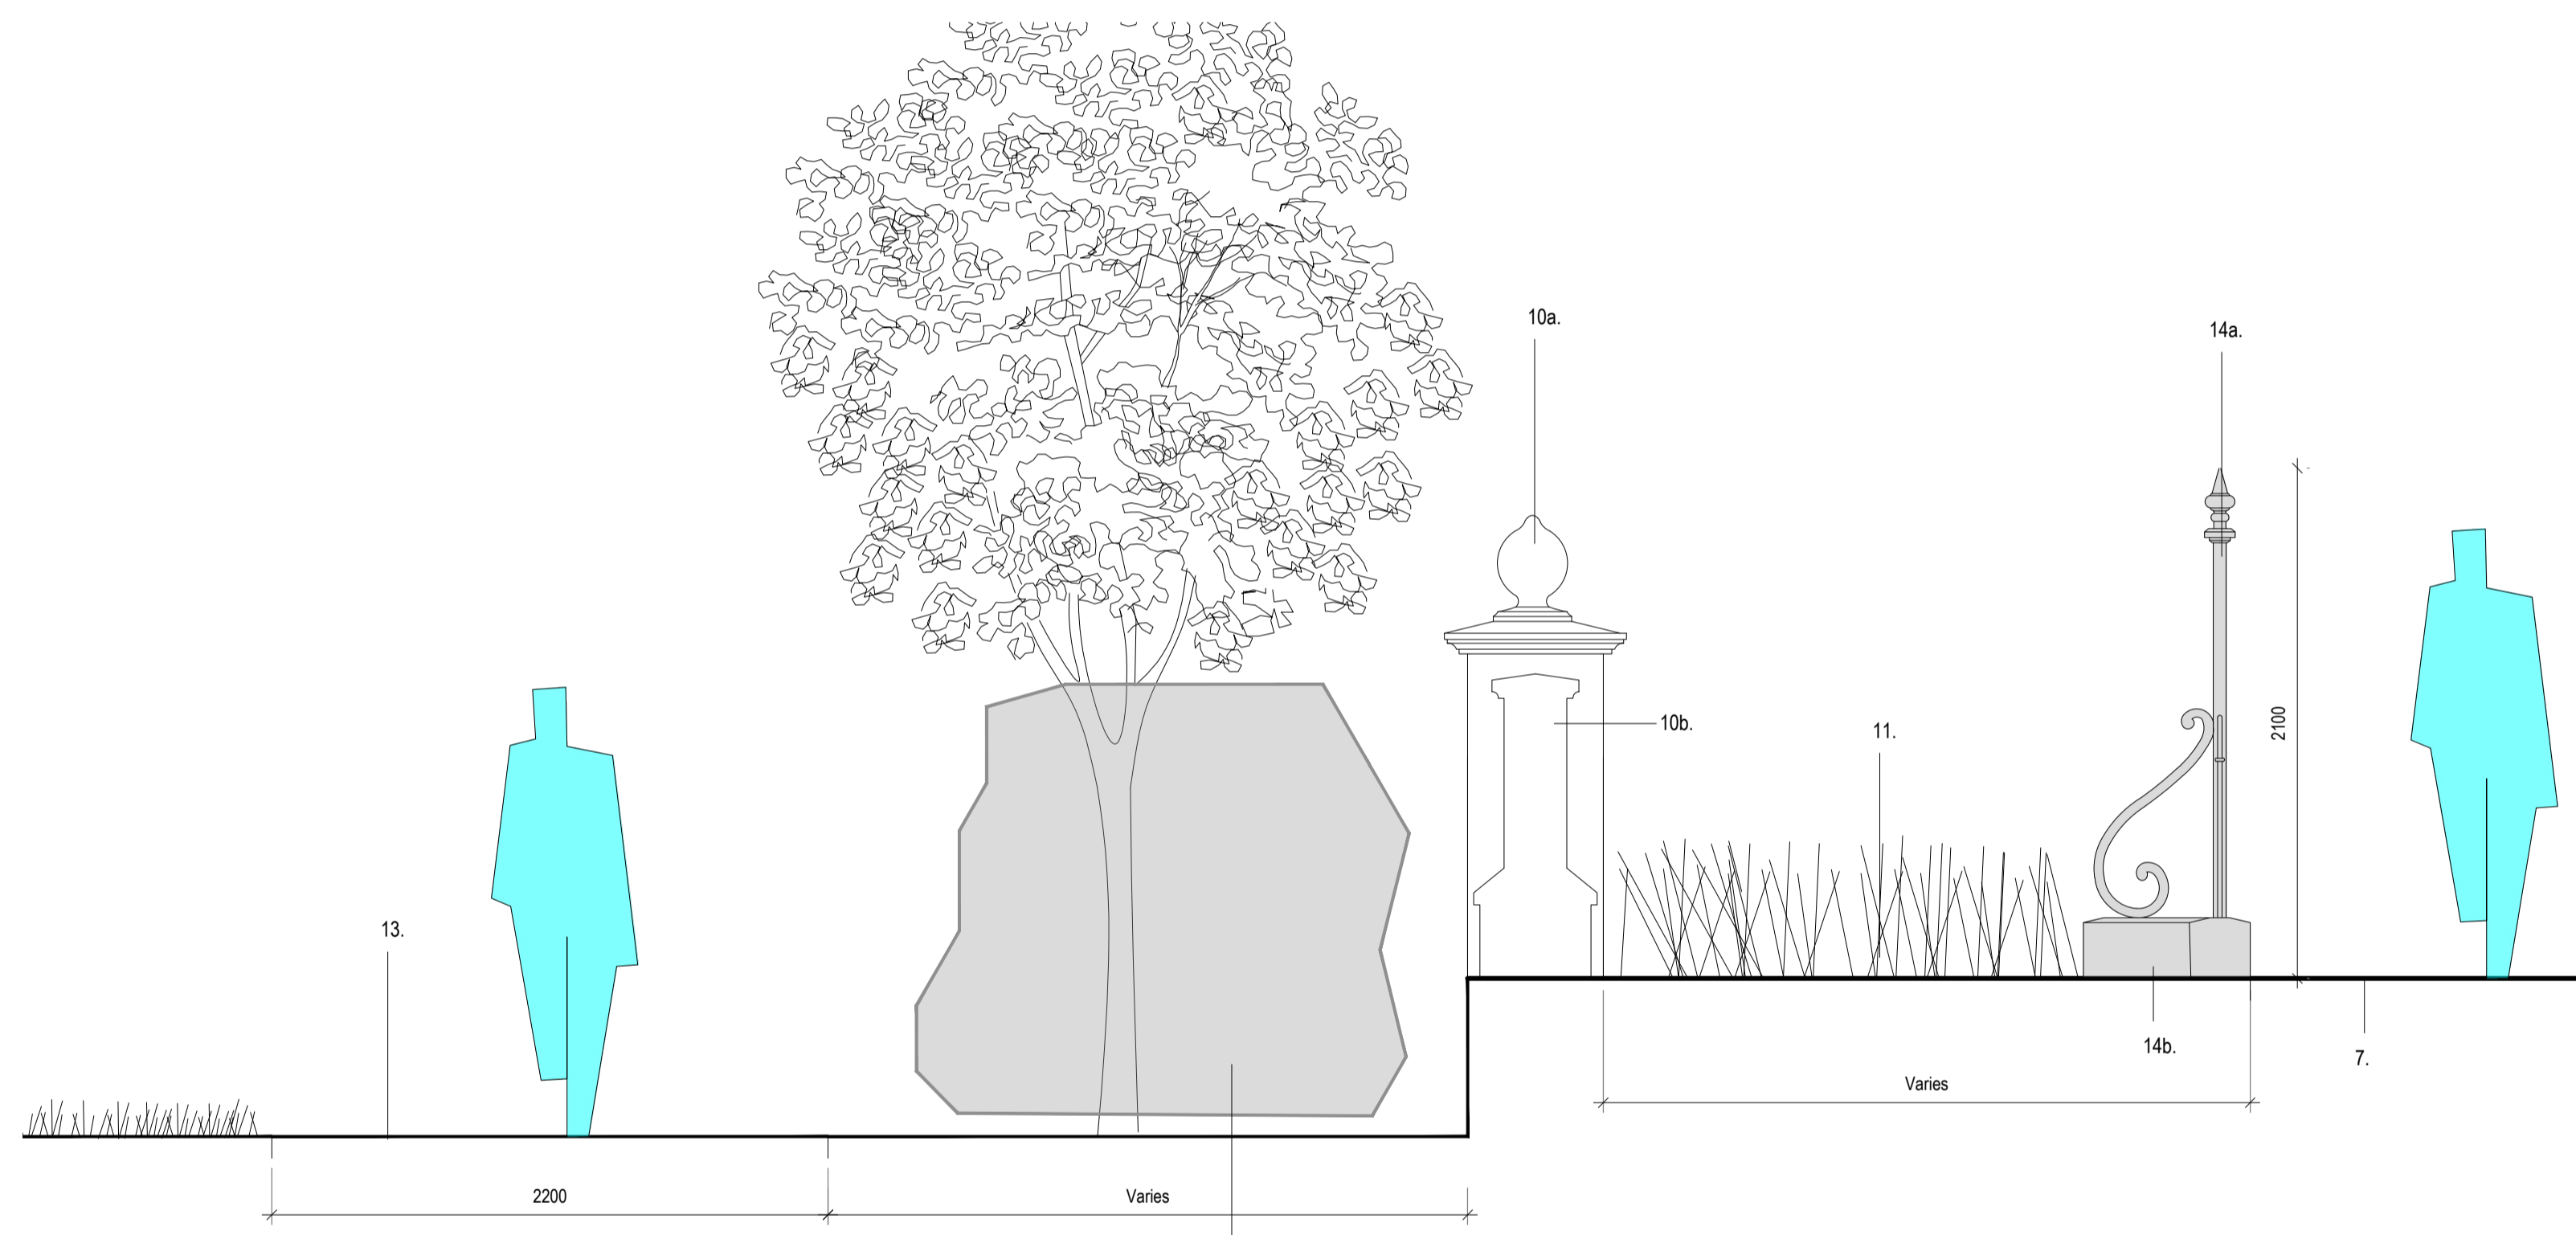

**OLD STEINE BOUNDARY**  
SCALE 1:25 (TYPICAL ELEVATION - PROPOSED)

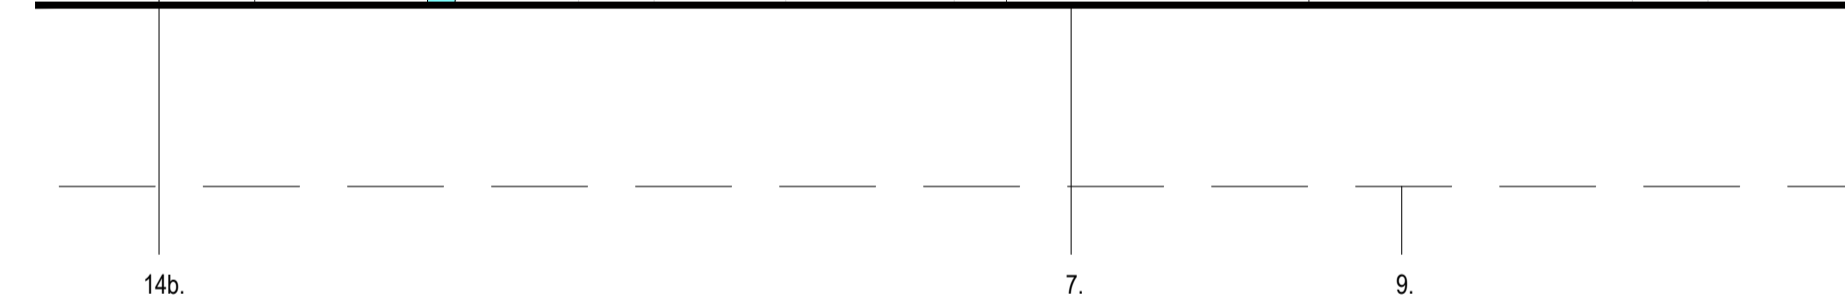


**OLD STEINE BOUNDARY**  
SCALE 1:25 (TYPICAL CROSS SECTION - PROPOSED)



1. The Royal Pavilion
2. Adjacent building to site (62-63 Palace Place)
3. Alley way between Palace Place and Old Steine
4. Existing trees
5. Existing 1.4m tall bow top fencing to be removed
6. Existing metal gate between MacLaren wall to be refurbished (to Conservation Architects detail)
7. Existing Old Steine footpath outside of site
8. Existing Elm tree to be retained
9. Ground ground level within the Pavilion Gardens
- 10a. Existing piers to MacLaren wall to be refurbished (to Conservation Architects detail)
- 10b. Existing MacLaren wall to be refurbished (to Conservation Architects detail)
11. Existing grass verge between boundary and MacLaren wall to be managed as meadow by Pavilion Gardens Team
12. Existing vegetation to be selectively removed and replanted with specimen plants
13. Existing footpath to be renewed and width rationalised
- 14a. Proposed metal railings 2.1m tall
- 14b. Proposed natural stone plinth

Scale 1:250  
0 1m 5m 10m 20m

**NOTES**  
This drawing is Copyright and shall not be produced nor used for any other purpose without the written permission of the Landscape Architects.  
Do not scale from this drawing.  
The Contractor is responsible for checking all dimensions on site and report any discrepancies, errors or omissions to the Landscape Architects immediately.  
The Contractor shall ensure that all goods, materials and workmanship conform with current British Agreement Certificates, British Standards and Building Regulations, and ensure that all works are executed in full compliance with all current Codes of Practice and Regulations in respect of Health & Safety.

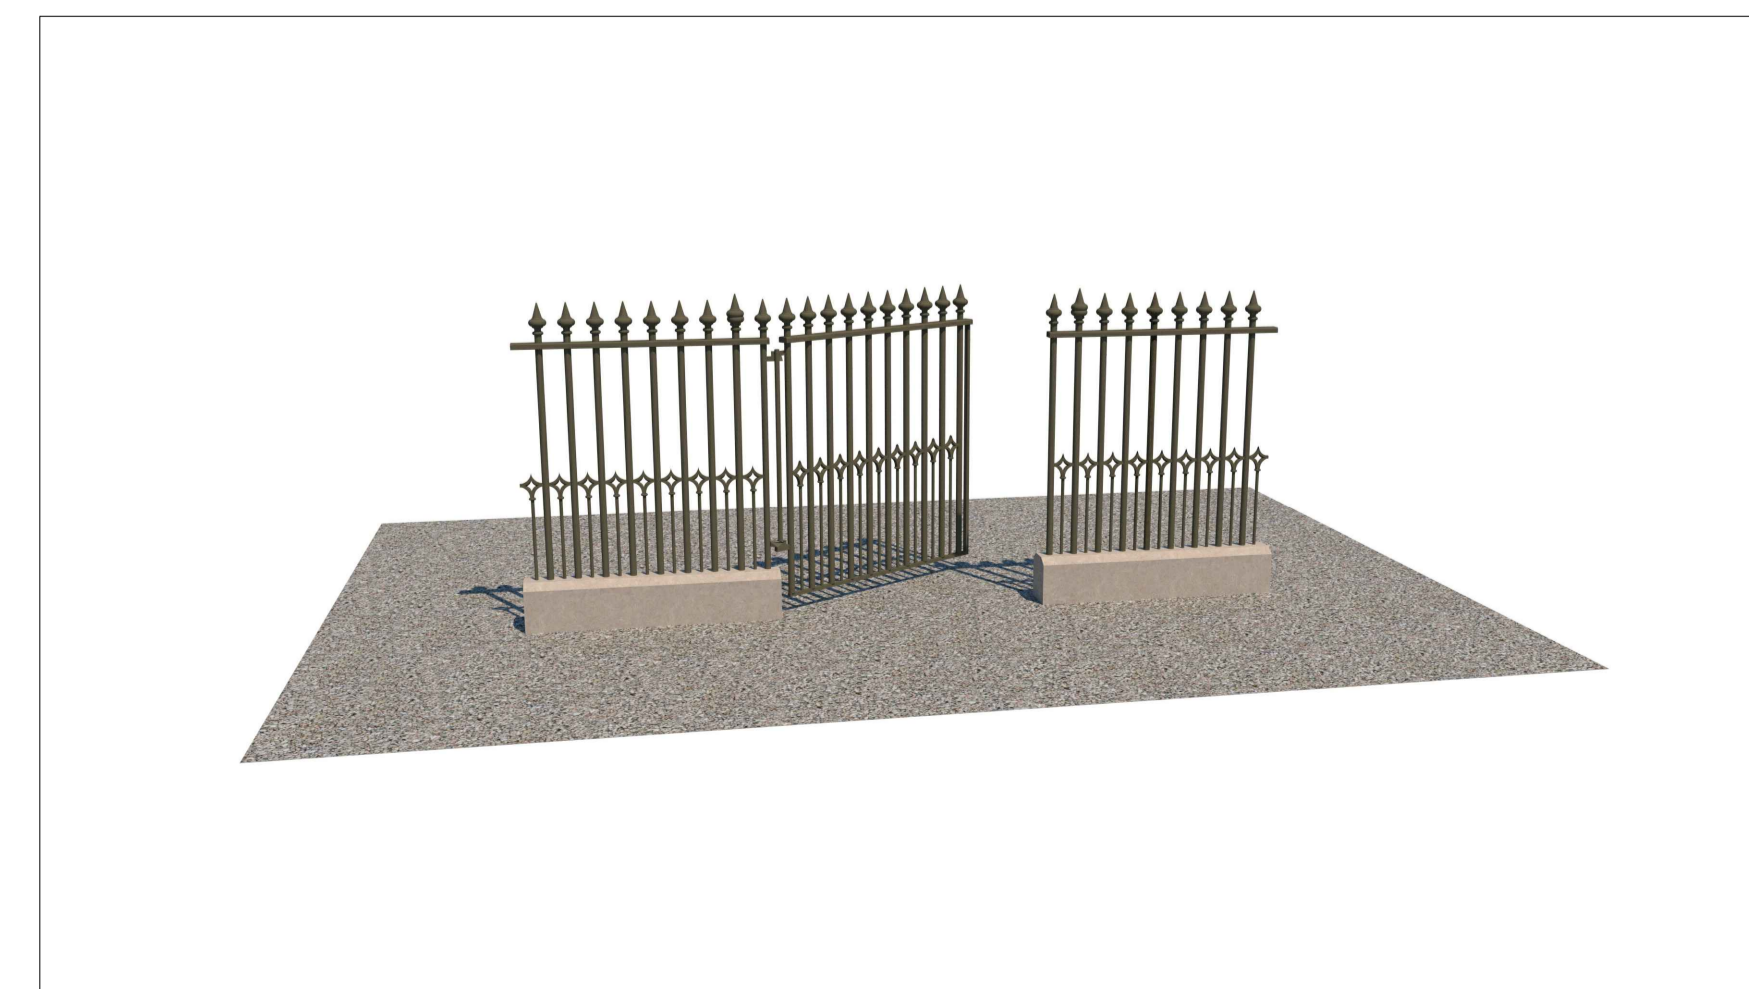

Rev	Date	By	Description	Ckd



Drawing Status		N
<b>For Planning</b>		
Project: Royal Pavilion Gardens		
Drawing Title: <b>Sections - Old Steine Proposed</b>		
Client: Brighton & Hove Museums		
Scale: as shown @ A1	Job No.:	22-725
Date: 18.05.22	Drawing No.:	725-207