


**Notes**

Existing building information derived from survey information supplied by Allen Scott Landscape Architects and received 08/08/2022. All dimensions to be confirmed on site.

Design pending input from specialist structural and M+E consultants.


Design pending structural survey information.

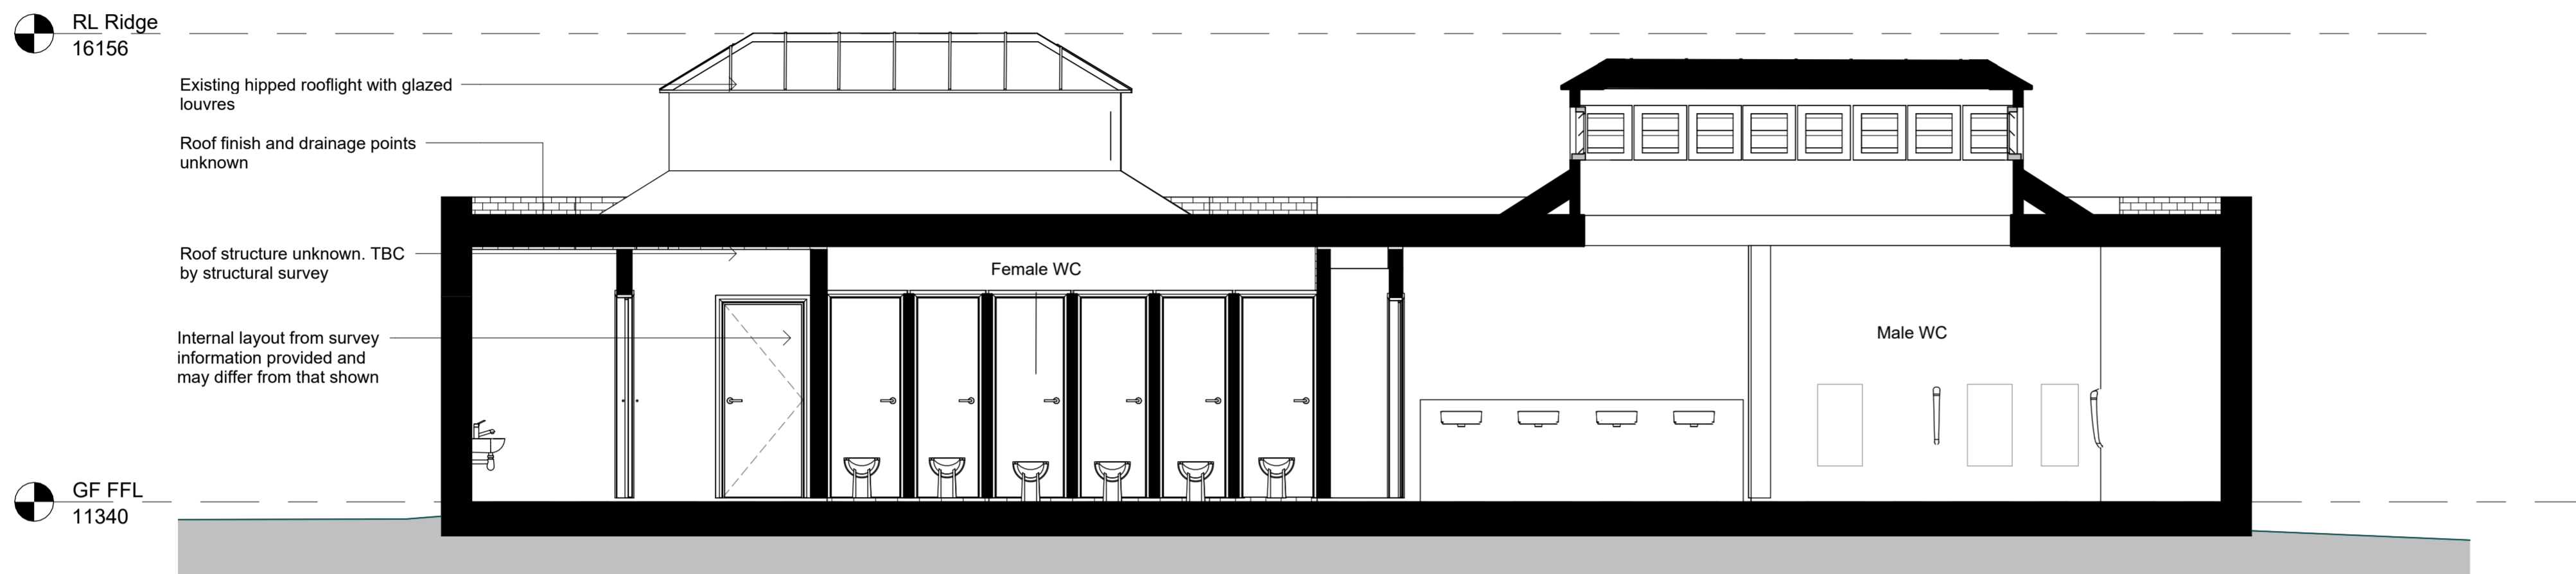

**1 Section A-A**  
1200 1 : 50



**2 Section B-B**  
1200 1 : 50

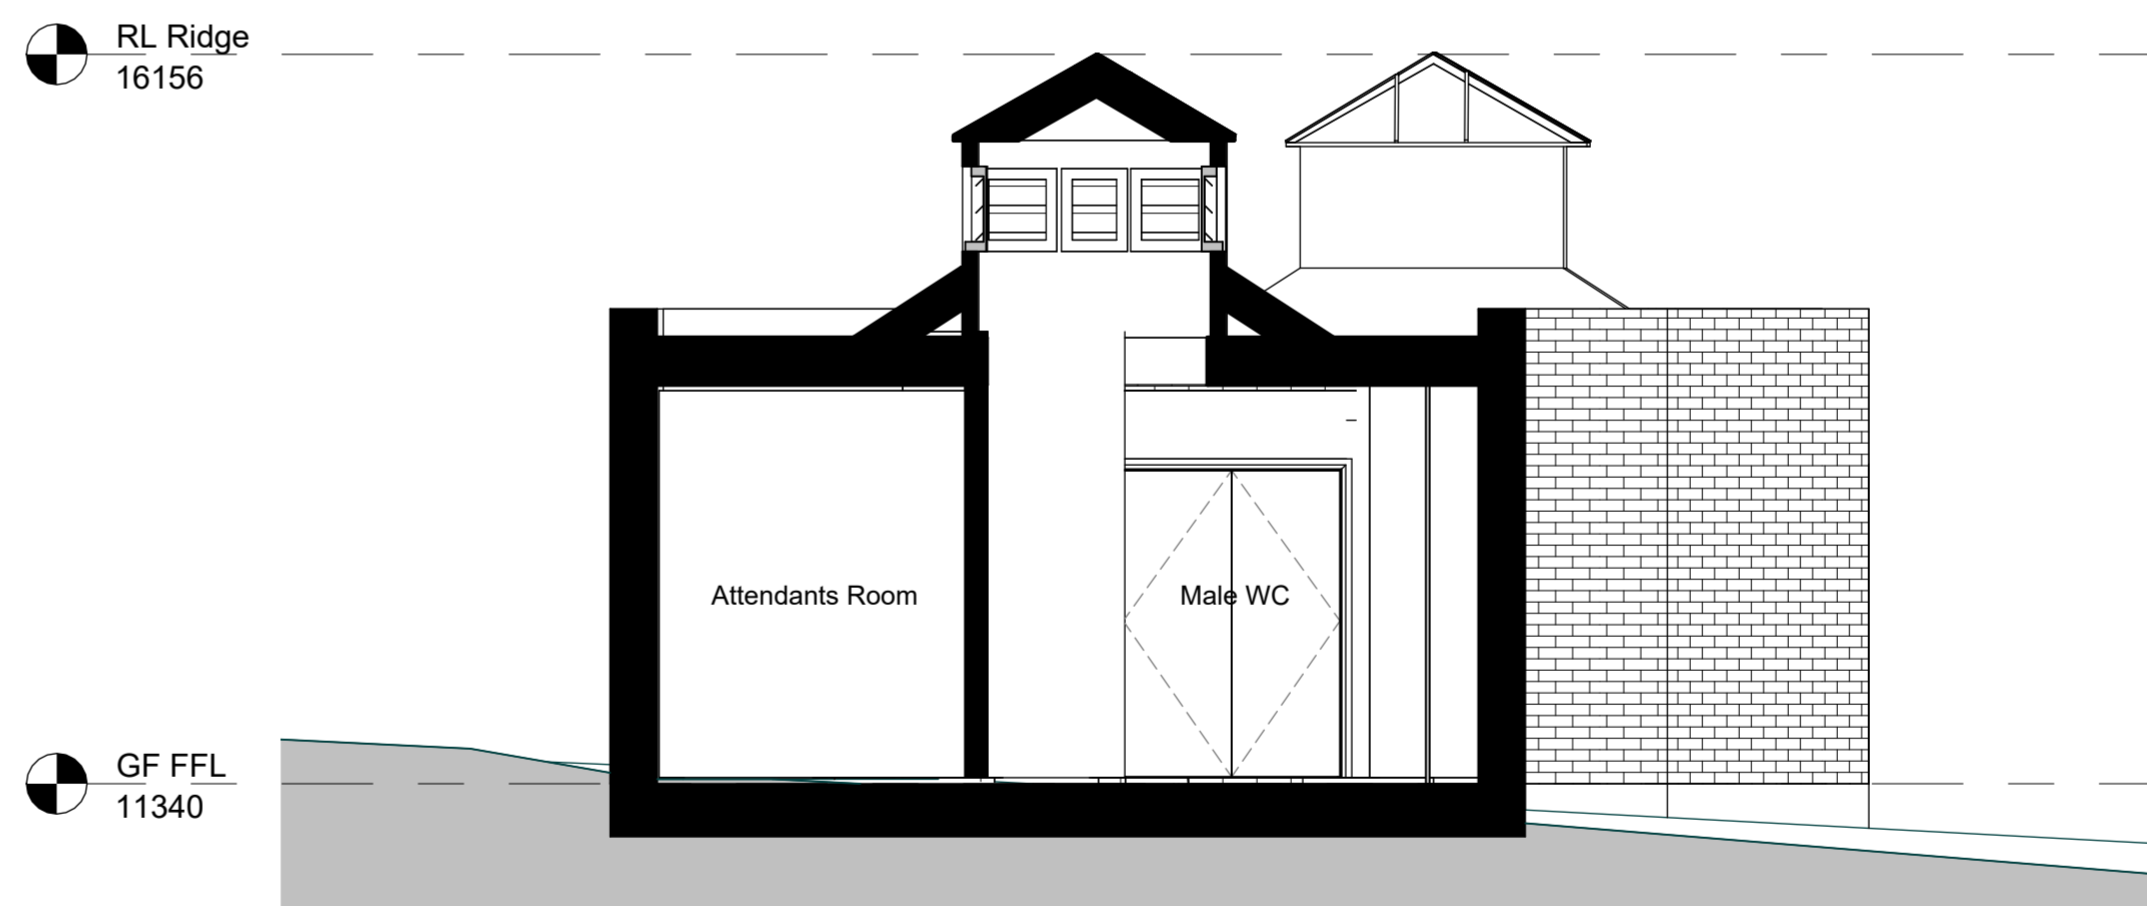

**3 Section C-C**  
1200 1 : 50

Rev	Date	Description	Drwn
P1	26/07/2023	PLANNING	

**r h partnership architects**  
28 Foundry Street Brighton BN1 4AT  
T 01273 645220  
www.rhpartnership.co.uk  
brighton@rhpartnership.co.uk

Project  
**Brighton Royal Estate Phase 02**

Drawing  
**Existing Sections**

Project	originator	volume	level	type	role	number	revision
P1154-RHP-TB-XX-DR-A-						1200	P1
Scale(s)	RHP Project	First issued	Drwn	Chkd	Status	Suitability	
1 : 50@A1	P1154	04/25/23	PH	PN	PLANNING		SS2

