



OUTDOOR LEARNING SPACE
SCALE 1:100 (WORKING SKETCH SECTION A-A)

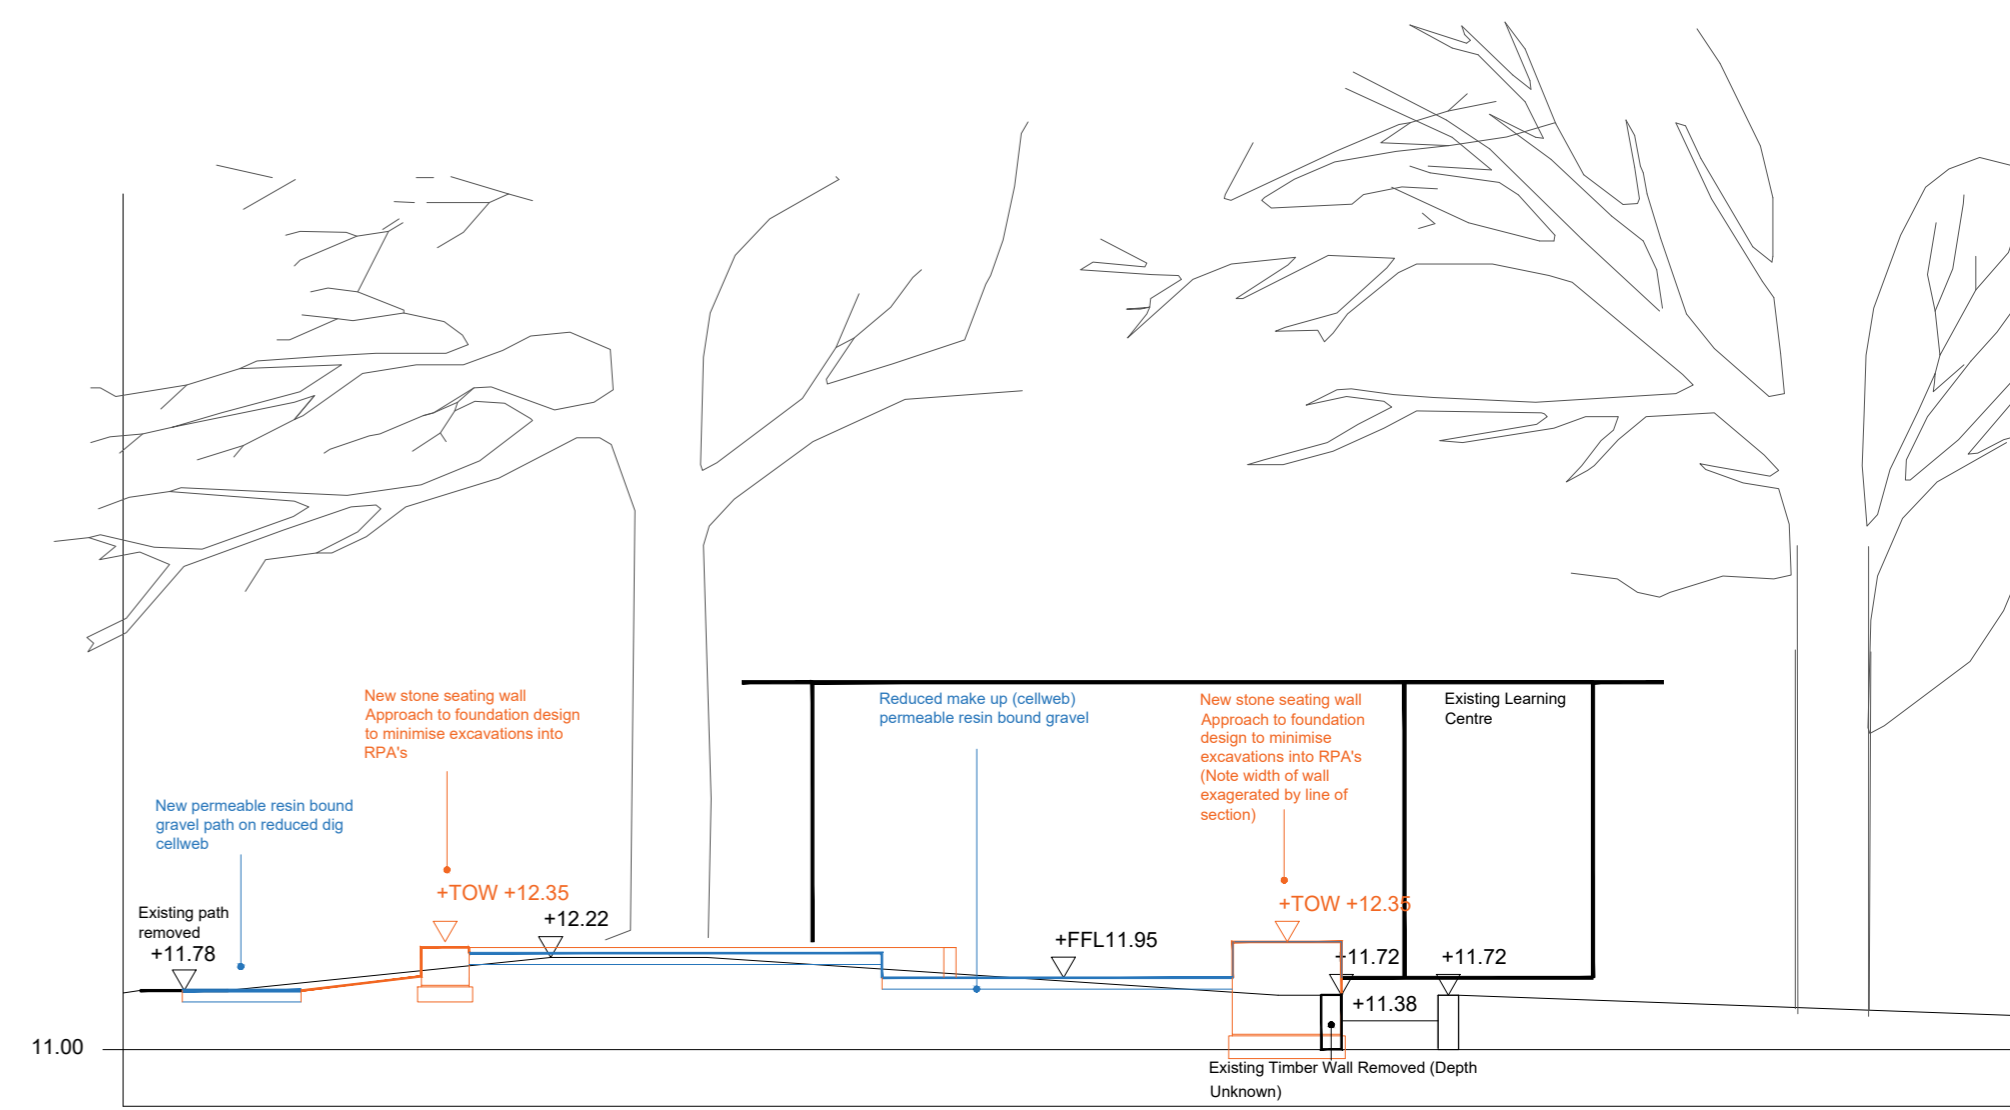

OUTDOOR LEARNING SPACE
SCALE 1:100 (WORKING SKETCH SECTION C-C)

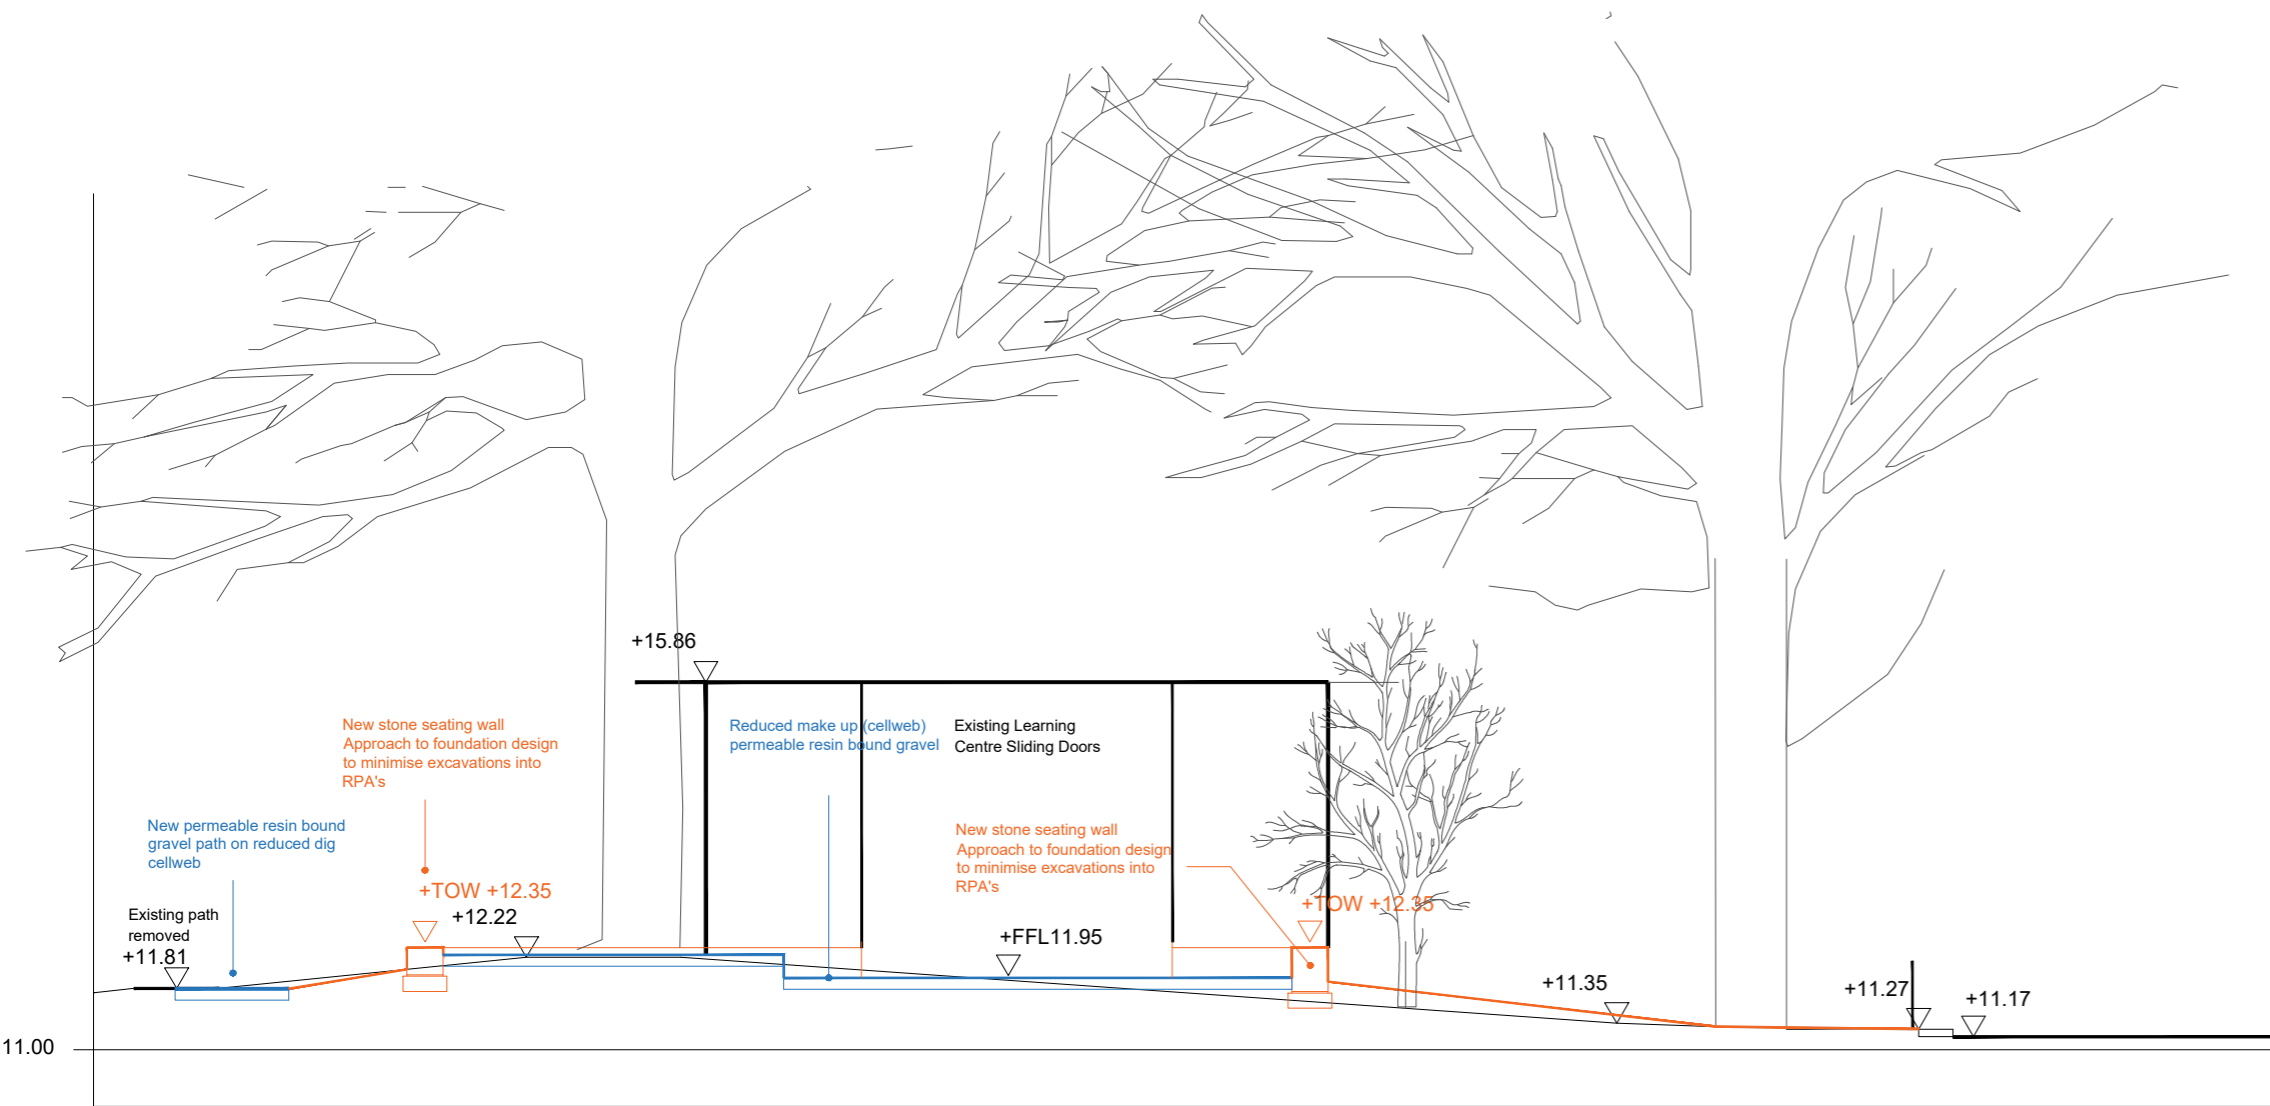

OUTDOOR LEARNING SPACE
SCALE 1:100 (WORKING SKETCH SECTION B-B)

NOTES


This drawing is Copyright and shall not be produced nor used for any other purpose without the written permission of the Landscape Architects.

Do not scale from this drawing.

The Contractor is responsible for checking all dimensions on site and report any discrepancies, errors or omissions to the Landscape Architects immediately.

The Contractor shall ensure that all goods, materials and workmanship conform with current British Agreement Certificates, British Standards and Building Regulations, and ensure that all works are executed in full compliance with all current Codes of Practice and Regulations in respect of Health & Safety.

Rev	Date	By	Description	Ckd

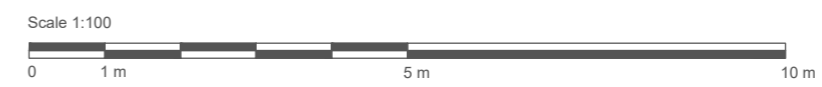

Drawing Status		N ⊕
For Planning		
Project: Royal Pavilion Gardens		
Drawing Title: Sections - Outdoor Learning Space		
Client: Brighton & Hove Museums		
Scale: 1:100 @ A2	Job No.: 22-725	
Date: 18.05.22	Drawing No.: 725-213	