

PROPOSED BOUNDARY - SOUTH GATE


SCALE 1:100 (SECTION B-B)

13. Royal Brighton Pavilion

supports.

14. Existing 'Astro-Turf' bank to be relandscaped 15. Proposed metal railing 'F4' (to match elsewhere

on site) above existing wall on freestanding

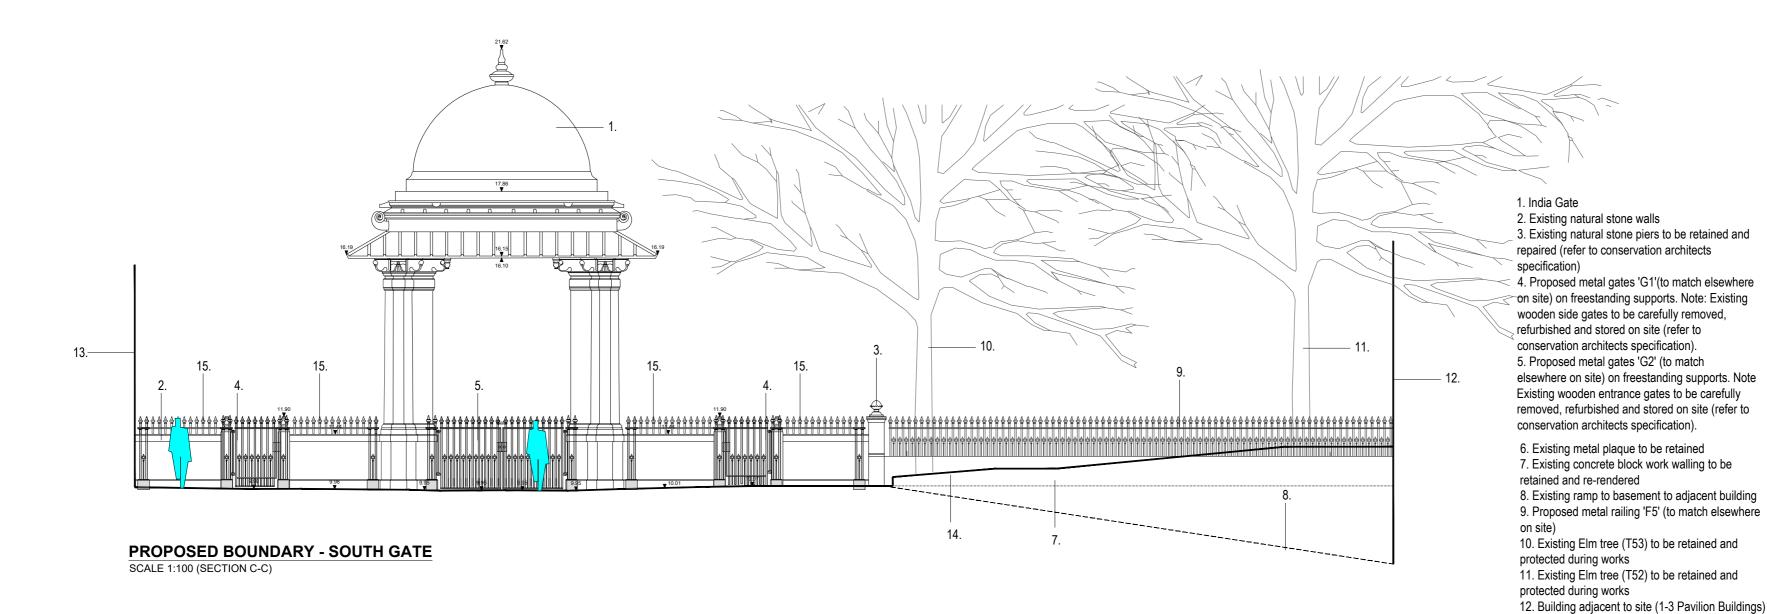

This drawing is Copyright and shall not be produced nor used for any other purpose without the written permission of the Landscape Architects.

The Contractor is responsible for checking all dimensions on site and report any discrepancies, errors or omissions to the Landscape Architects immediately.

The Contractor shall ensure that all goods, materials and workmanship conform with current British Agreement Certificates, British Standards and Building Regulations, and ensure that all works are executed in full compliance with all current Codes of Practice and Regulations in respect of Health & Safety.



Drawing Status For Planning

Royal Pavilion Gardens

Sections -

India Gate Proposed

Brighton & Hove Museums 22-725 1:100 @ A2 Drawing No.: 18.05.22 725-202