


Notes


Existing building information derived from survey information supplied by Allen Scott Landscape Architects and received 08/08/2022. All dimensions to be confirmed on site.

Design pending input from specialist structural and M+E consultants.

Design pending structural survey information.

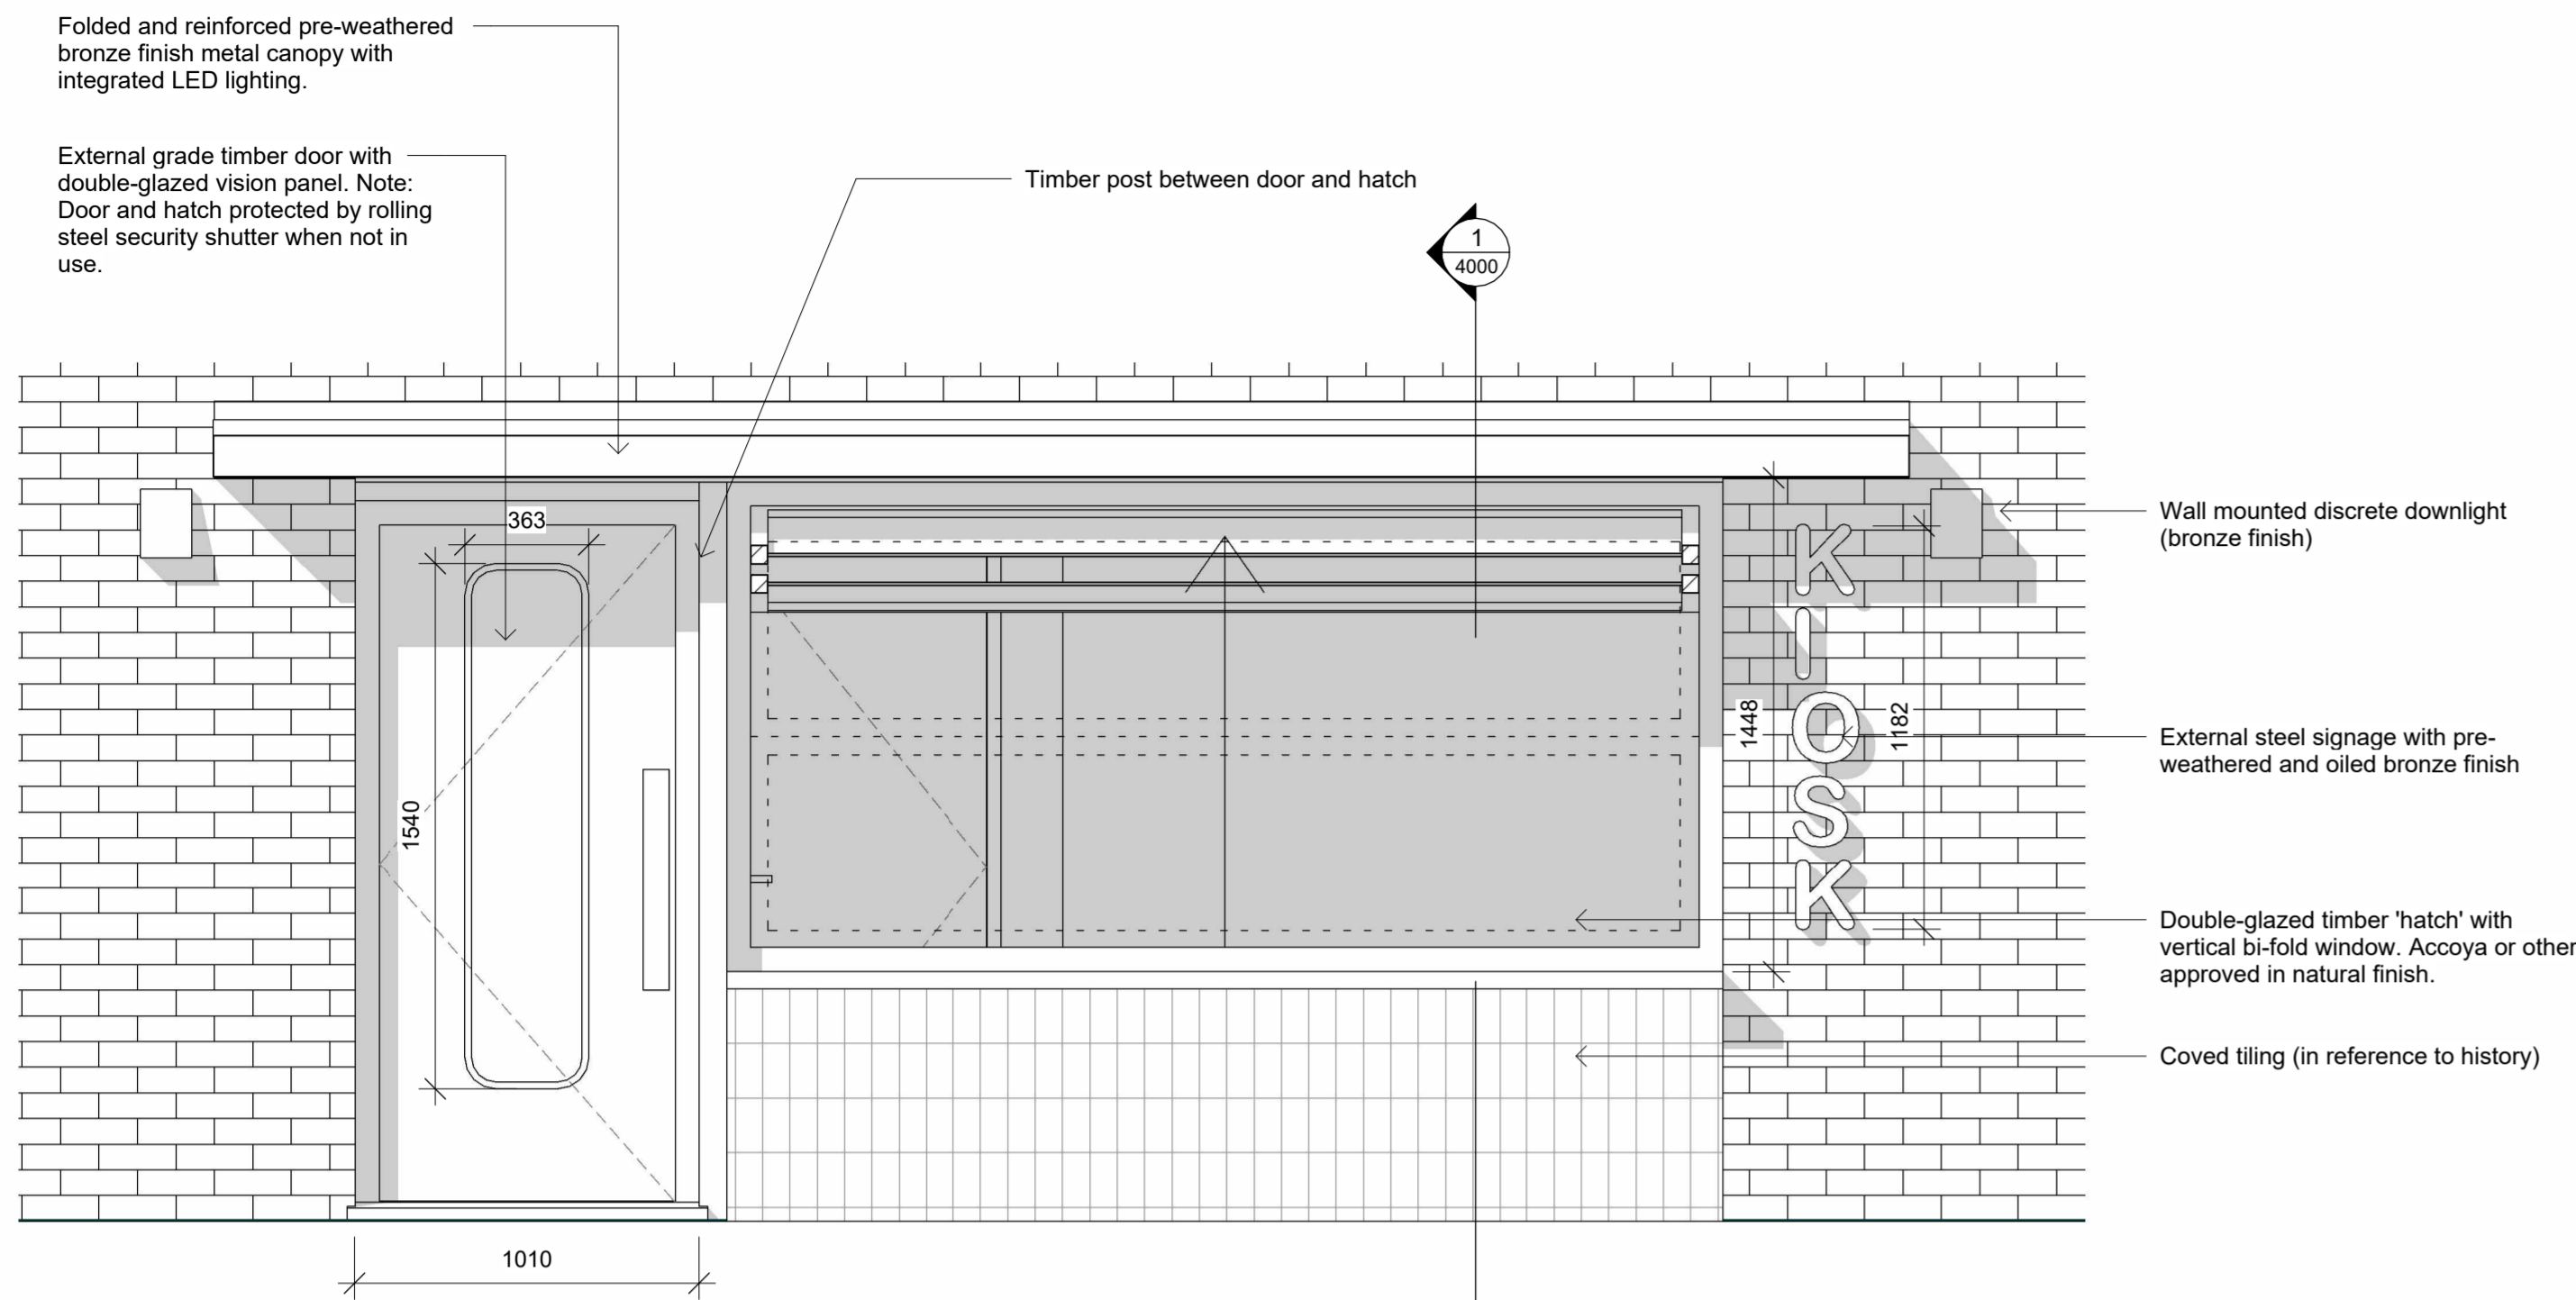

2 Kiosk Hatch Elevation
4000 1 : 20

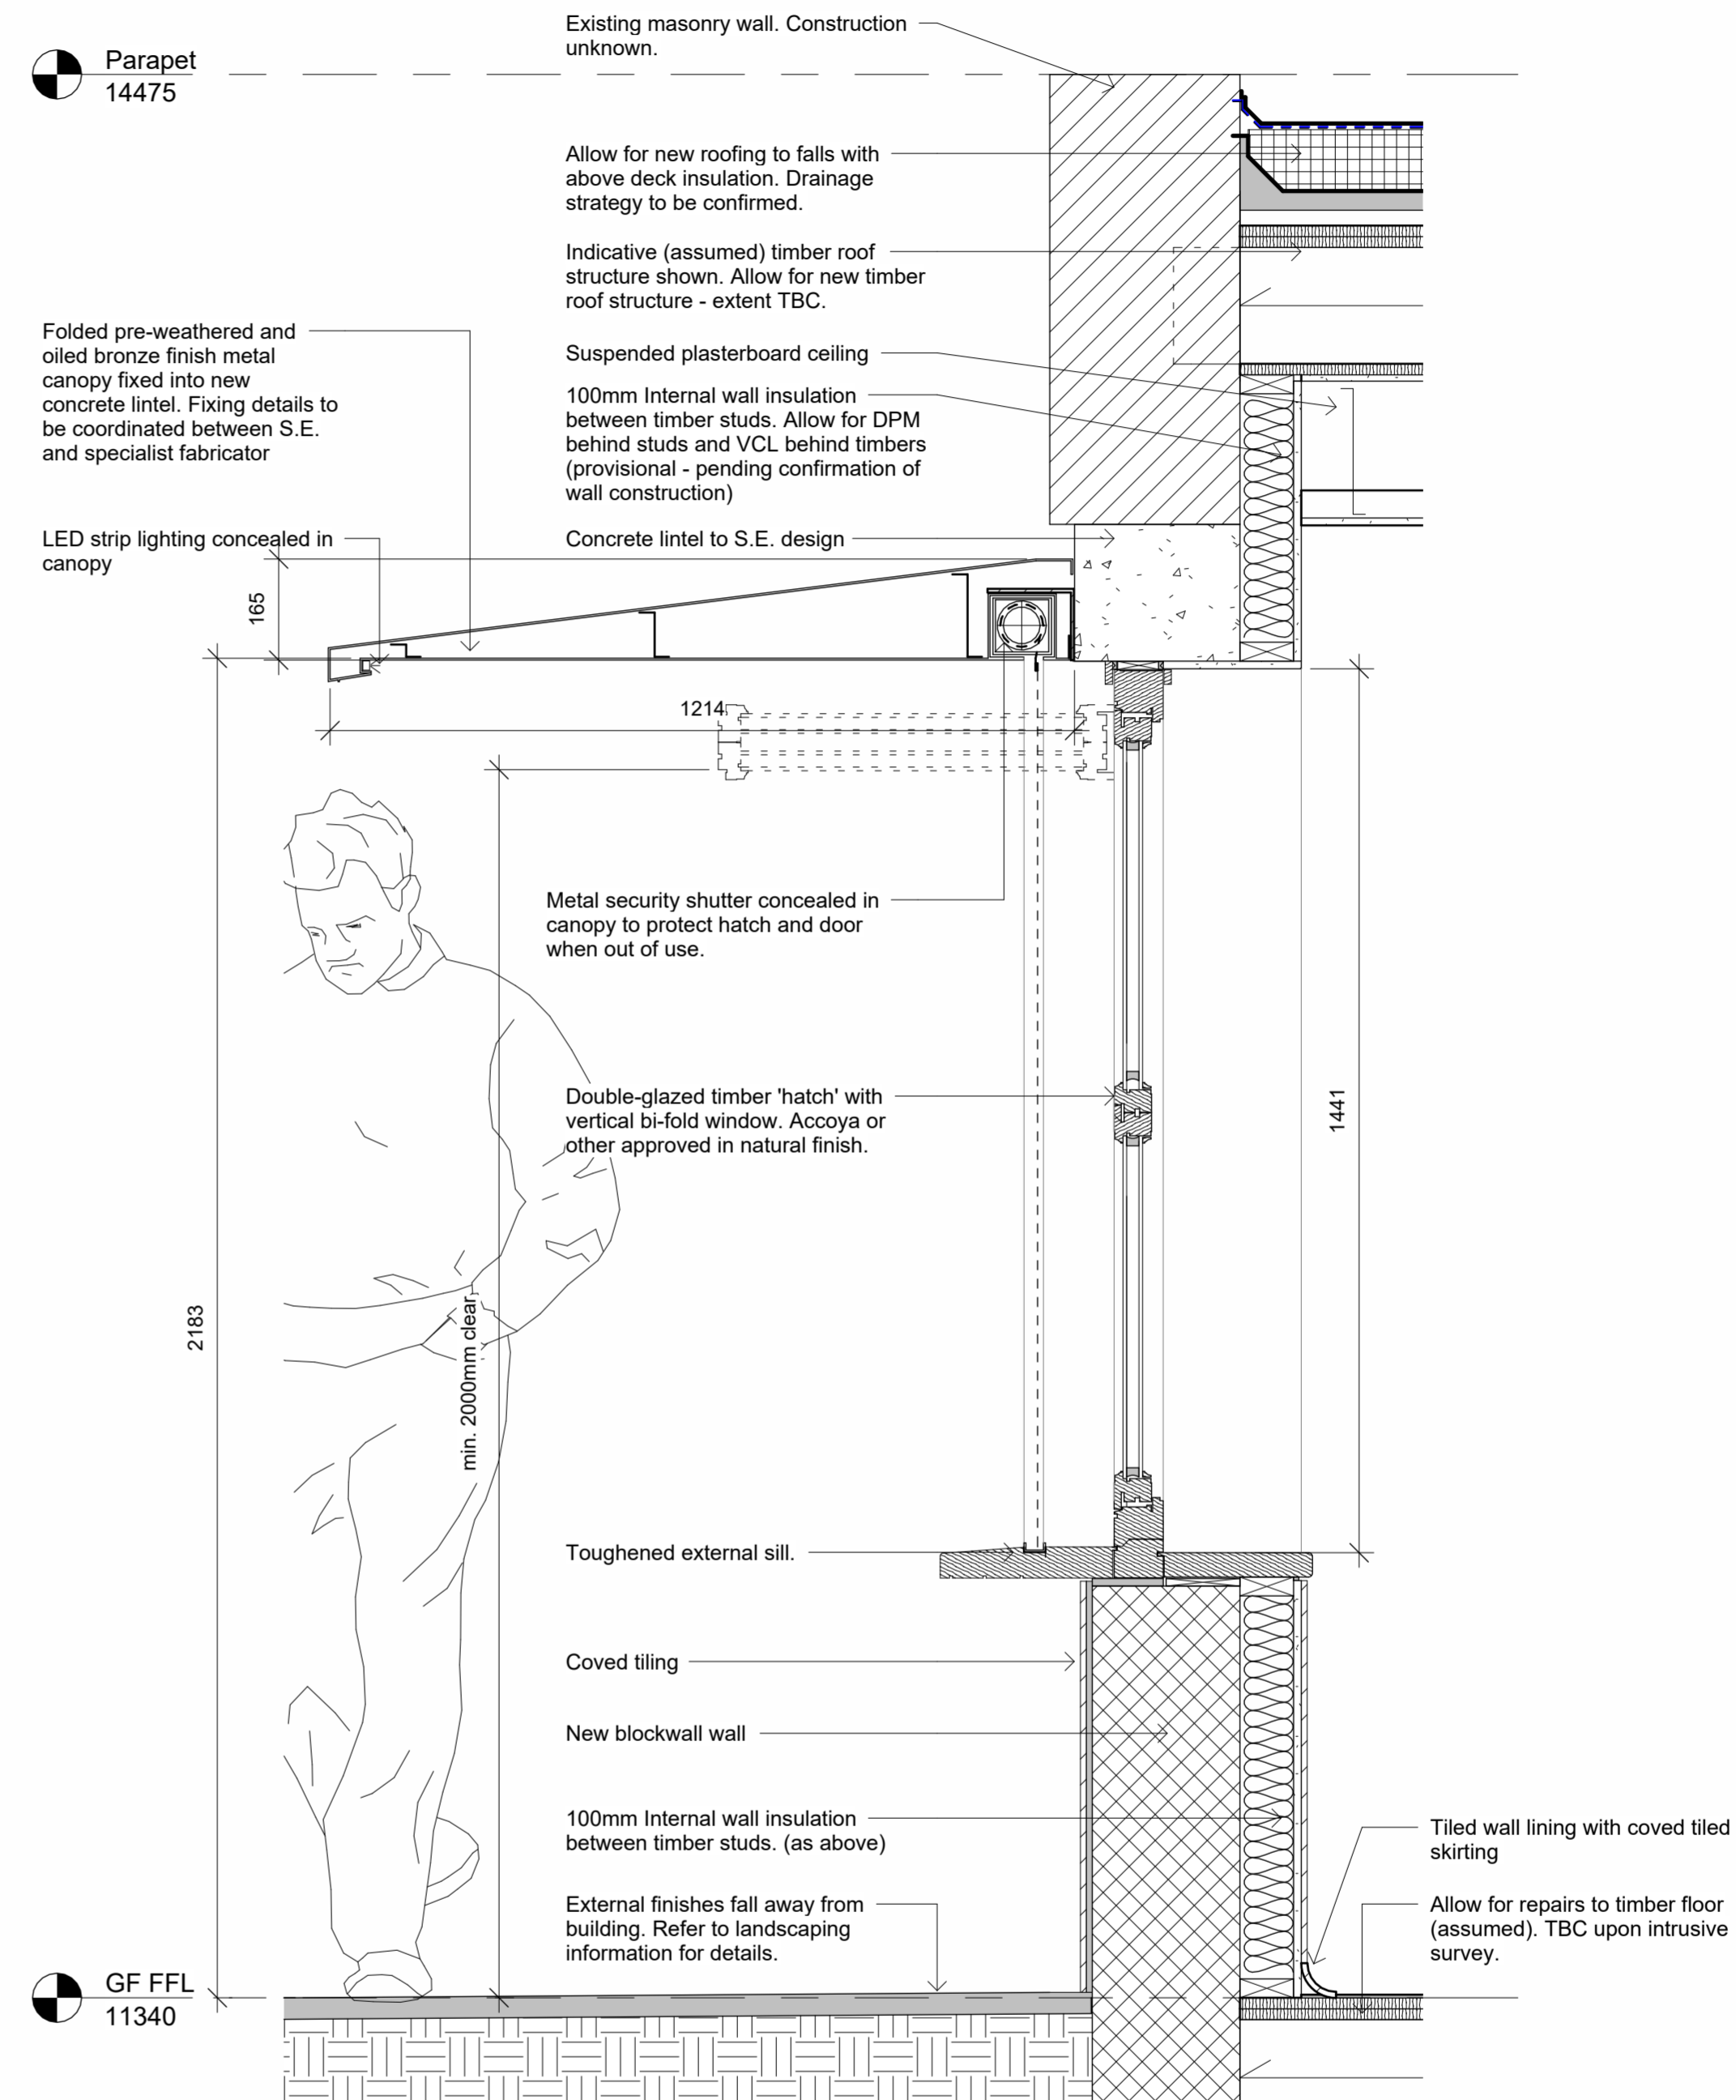


1 Kiosk Hatch Detail Section
4000 1 : 10


PRECEDENT IMAGERY



Rounded joinery detailing to kiosk door vision panel

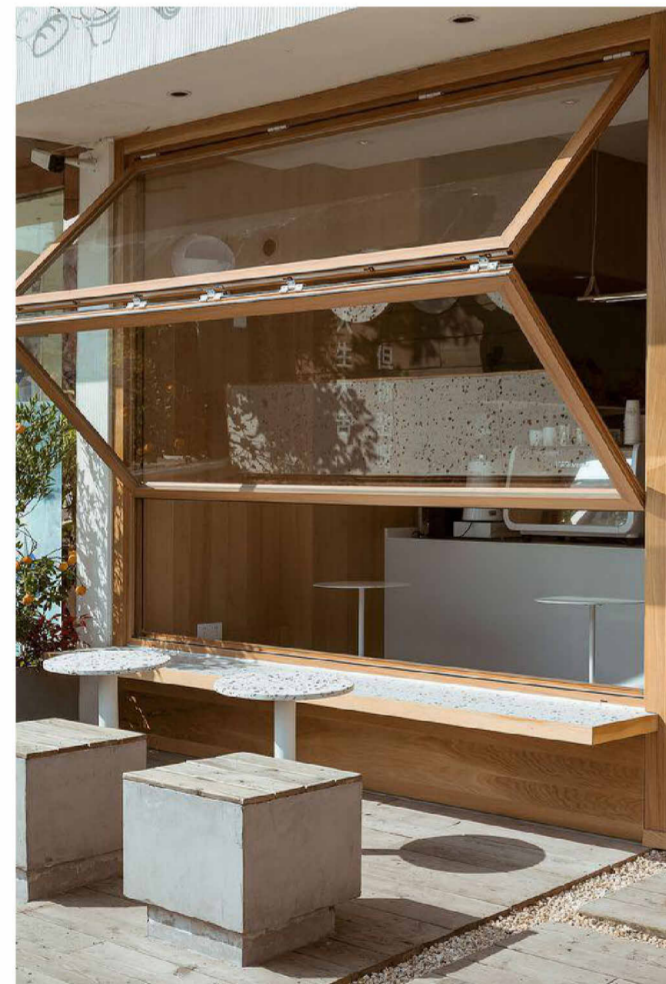

Vertical timber bi-fold door

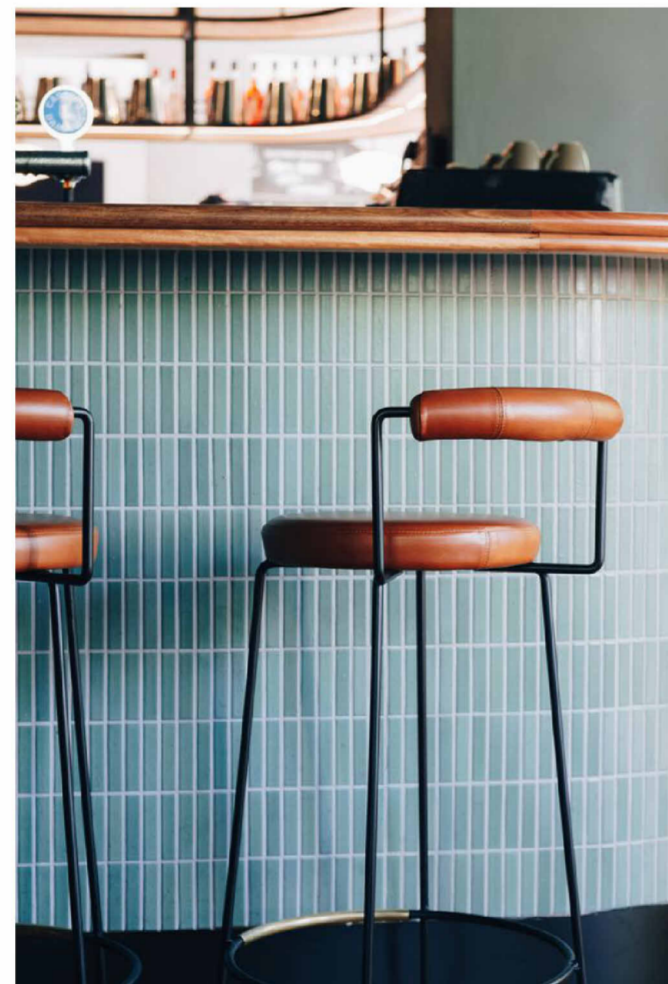

Tiled section beneath sill in reference to past use of building



Folded steel entrance canopy

Rev	Date	Description	Drwn
P1	26/07/2023	PLANNING	

r h partnership architects
28 Foundry Street Brighton BN1 4AT
T 01273 645220
www.rhpartnership.co.uk
brighton@rhpartnership.co.uk

Project
Brighton Royal Estate Phase 02

Drawing
Kiosk Hatch Detail

Project	originator	volume level	type	role	number	revision
P1154-RHP-TB-XX-DR-A-					4000	P1
Scale(s)	RHP Project	First issued	Drawn	Checked		
As indicated@A1	P1154	01/07/15	PH	PN		
Status						Suitability
PLANNING						

